


Note:
To be read in conjunction with drawings & reports from:
- Assured Trees
- Chagg Civil & Structural Engineering
- Cole Garton
- DFL (as condition)
- Ethers Environmental Planning
- LJ Lake Associates
- Pater Coates Partnership
All soft landscaping is illustrative, refer to LJ Lake Associates drawings.

Materials:
Materials for the proposed buildings and canopy are to match the existing in type and colour (Existing North Warehouse).
A - Roof:
HR2000 Ultra coated roof sheeting with rooflights over factorywarehouse.
Colour: To match existing
B - Fascia:
Polyma coated steel gutter and barge flashings.
Colour: To match existing
C - Wall:
Pre-finished insulated composite panels.
Colour: To match existing - excluding red strip
D - Windows:
PVC aluminium framed double glazed windows
Frame Colour: To match existing
E - Fire exit doors:
Pre-finished insulated fire exit doors.
Colour: To match existing
F - Loading doors:
Pre-finished insulated loading doors.
Colour: To match existing
G - Loading bay canopy:
Galvanized steel profiled roof on frame. Colour coated finish to match existing.

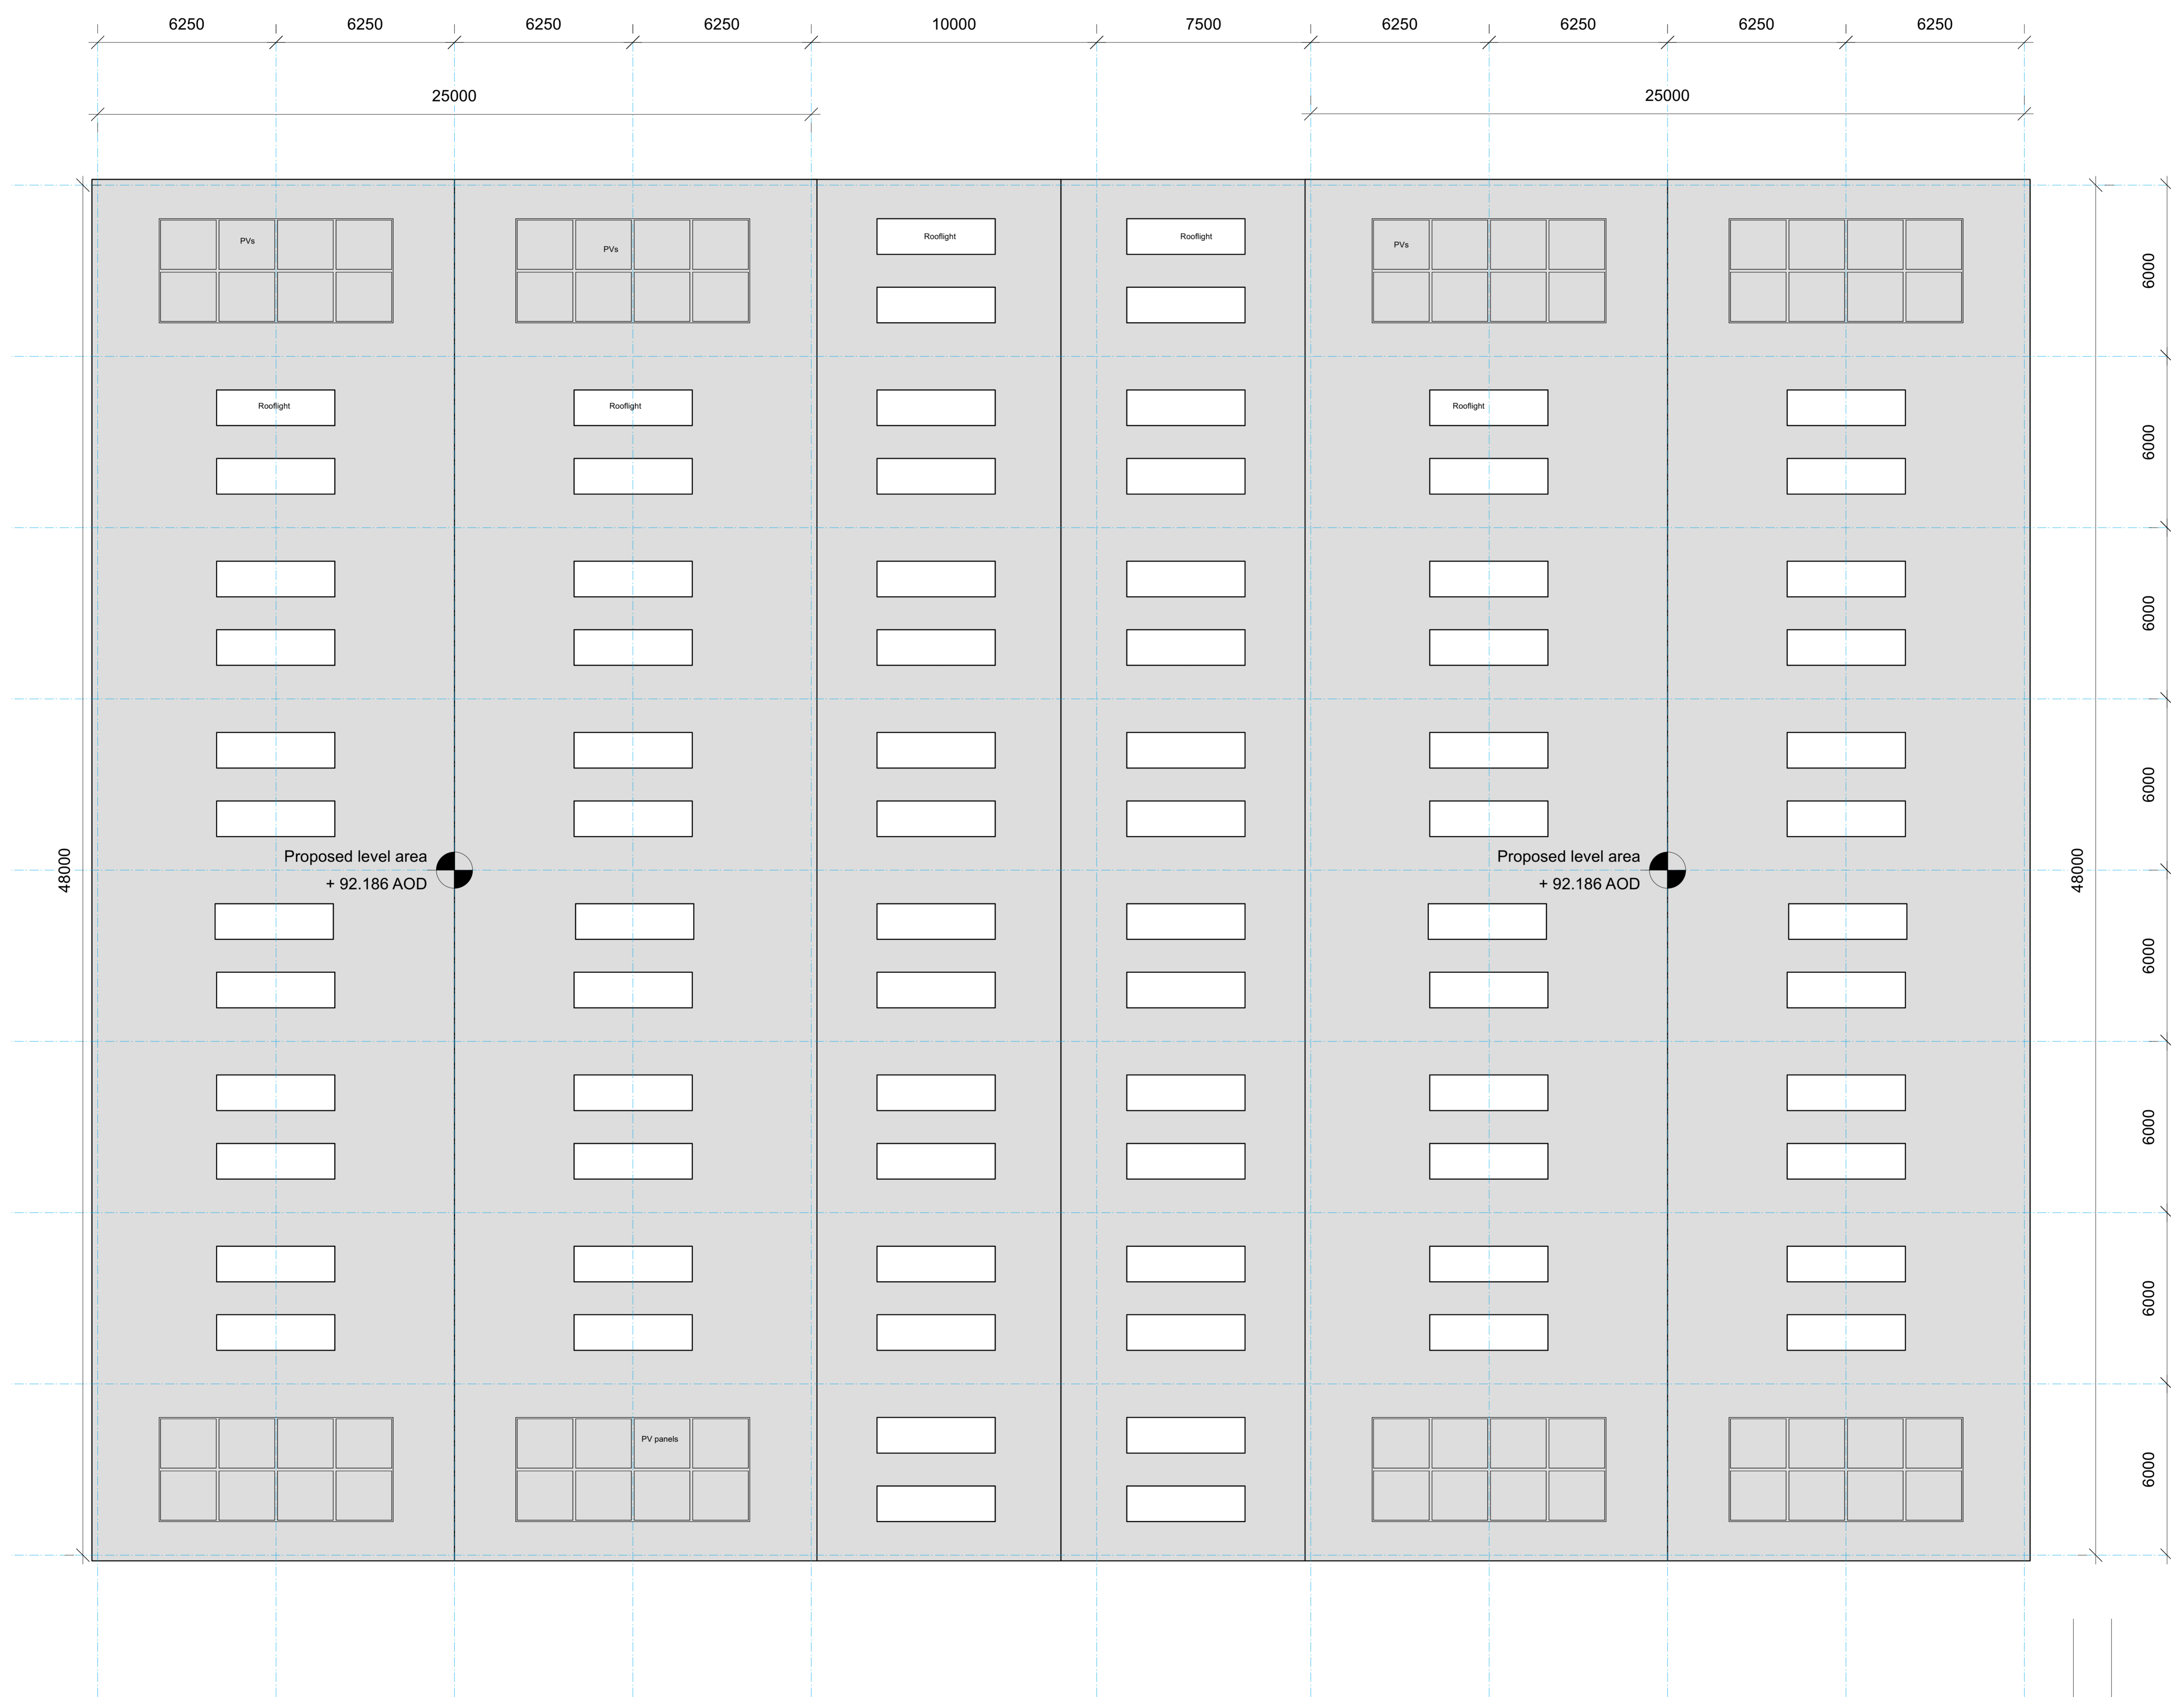

| Rev. | Issue date | Revised notes |
|------|------------|--|
| E | 06/10/2023 | Marker re-used for new roof plan drawing |
| D | 26/09/2023 | For planning |
| C | 25/09/2023 | |
| B | 04/09/2023 | Dimension sheet added |
| A | 21/07/2023 | General update |

PLANNING
clearygoss
ARCHITECTS
Chapel House
11a Alexandra Park
Bristol BS6 6GB
T 0117 989 2681
E mail@clearygoss.co.uk
W www.clearygoss.co.uk

Project Title
**New Warehouses for
Buckfast,
Chandlers Andover**

Drawing Title
Proposed Roof Plan
Project No. Drawing No. Revision
3290 PA 155 E
Date: 23/06/2023 Scale: 1:100 @ A0
Drawn by: MC Checked by: JG

