


All dimensions to be checked on site. Written dimensions to be followed in preference to scaled dimensions.
All errors and omissions to be reported to the architect.

PLANNING

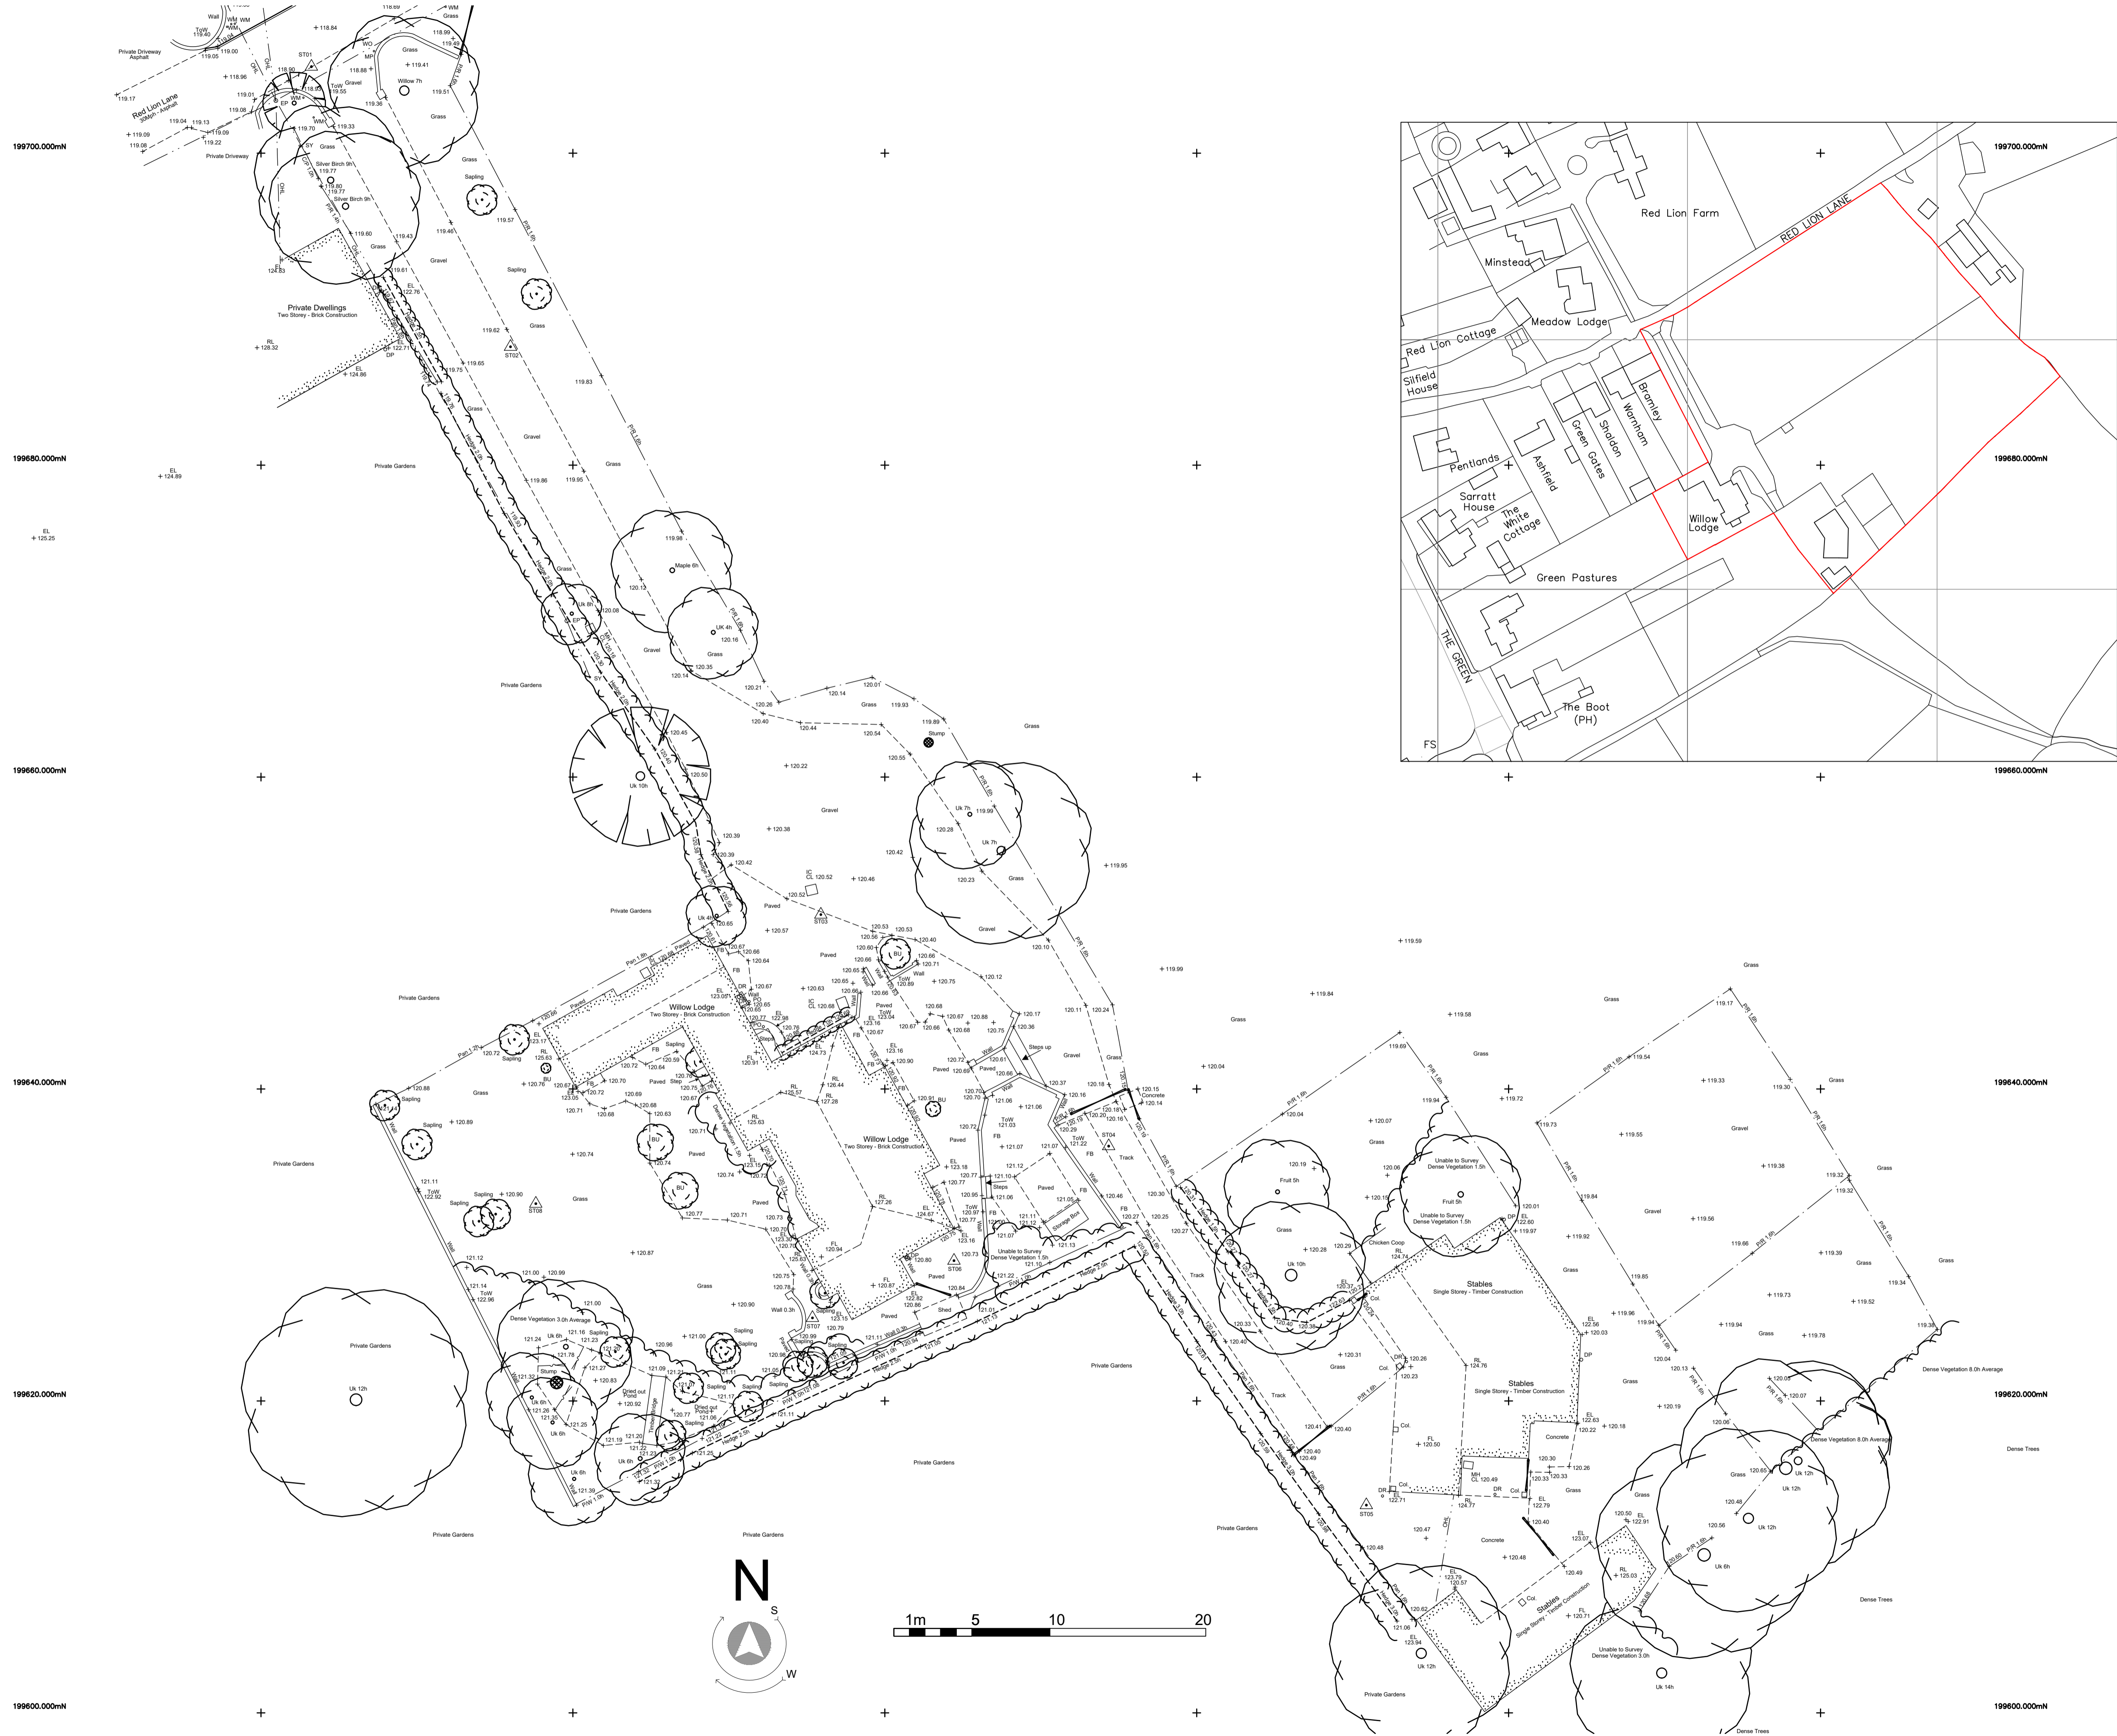

Rev.	Date	Description	Drawn



The Old Registry Office,
20 Amersham Hill,
High Wycombe,
Buckinghamshire,
HP13 6NZ

Tel: 01494 512717
Fax: 01494 471714
email: info@tw-2.co.uk

Project
WILLOW LODGE
RED LION LANE
SARRATT
WD3 6BN

Drawing Title
LOCATION PLAN AND
EXISTING SITE PLAN

Date	Scale	Cad Ref	Drawn	Checked
NOV23	1:200/1250			PK

Drawing No.
22 674 PL10

