


All dimensions to be checked on site. Written dimensions to be followed in preference to scaled dimensions.  
All errors and omissions to be reported to the architect.

**PLANNING**

199700.000mN  
199680.000mN  
EL +125.25  
199660.000mN  
199640.000mN  
199620.000mN  
199600.000mN

199700.000mN  
199680.000mN  
199660.000mN  
199640.000mN  
199620.000mN  
199600.000mN

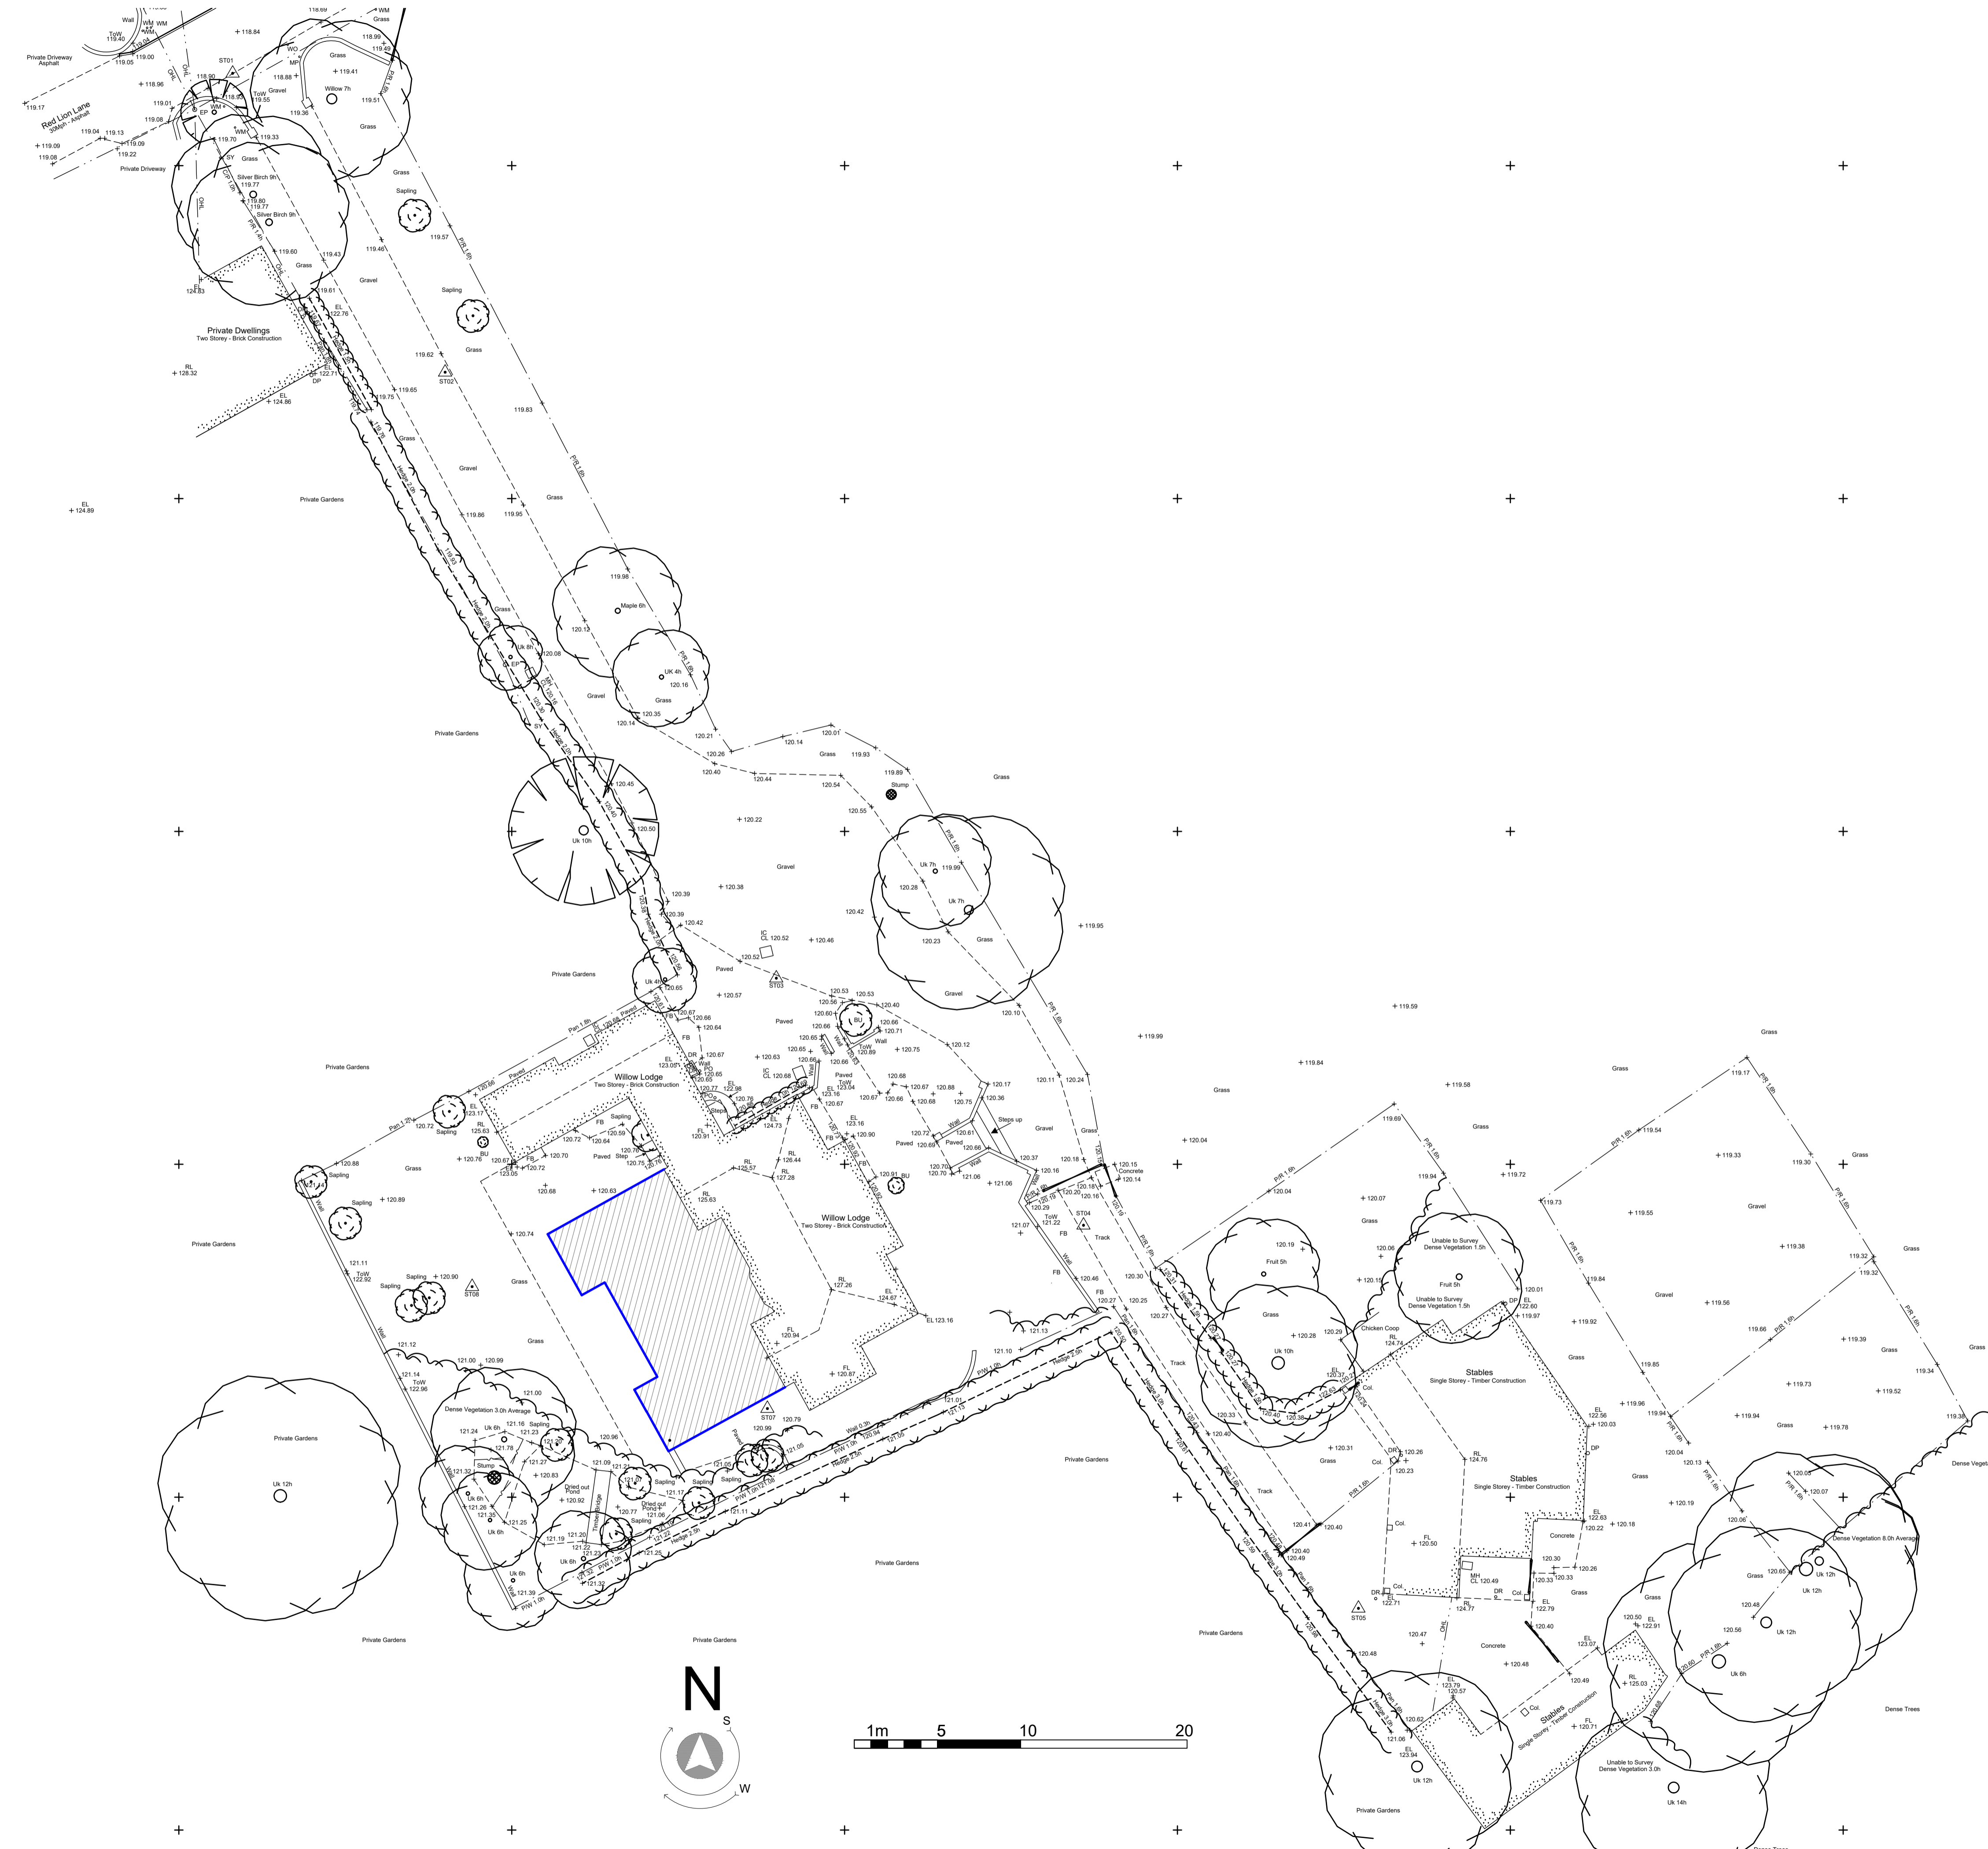

Rev.	Date	Description	Drawn



The Old Registry Office,  
20 Amersham Hill  
High Wycombe,  
Buckinghamshire,  
HP13 6NZ

Tel: 01494 512717  
Fax: 01494 471714  
email: info@tw-2.co.uk

**Project**  
WILLOW LODGE  
RED LION LANE  
SARRATT  
WD3 6BN

**Drawing Title**  
PROPOSED SITE PLAN

Date	Scale	Cad Ref	Drawn	Checked
NOV23	1:200			PK

Drawing No.  
**22 674 PL13**

