


Proposed Ground Floor Plan Scale 1:50

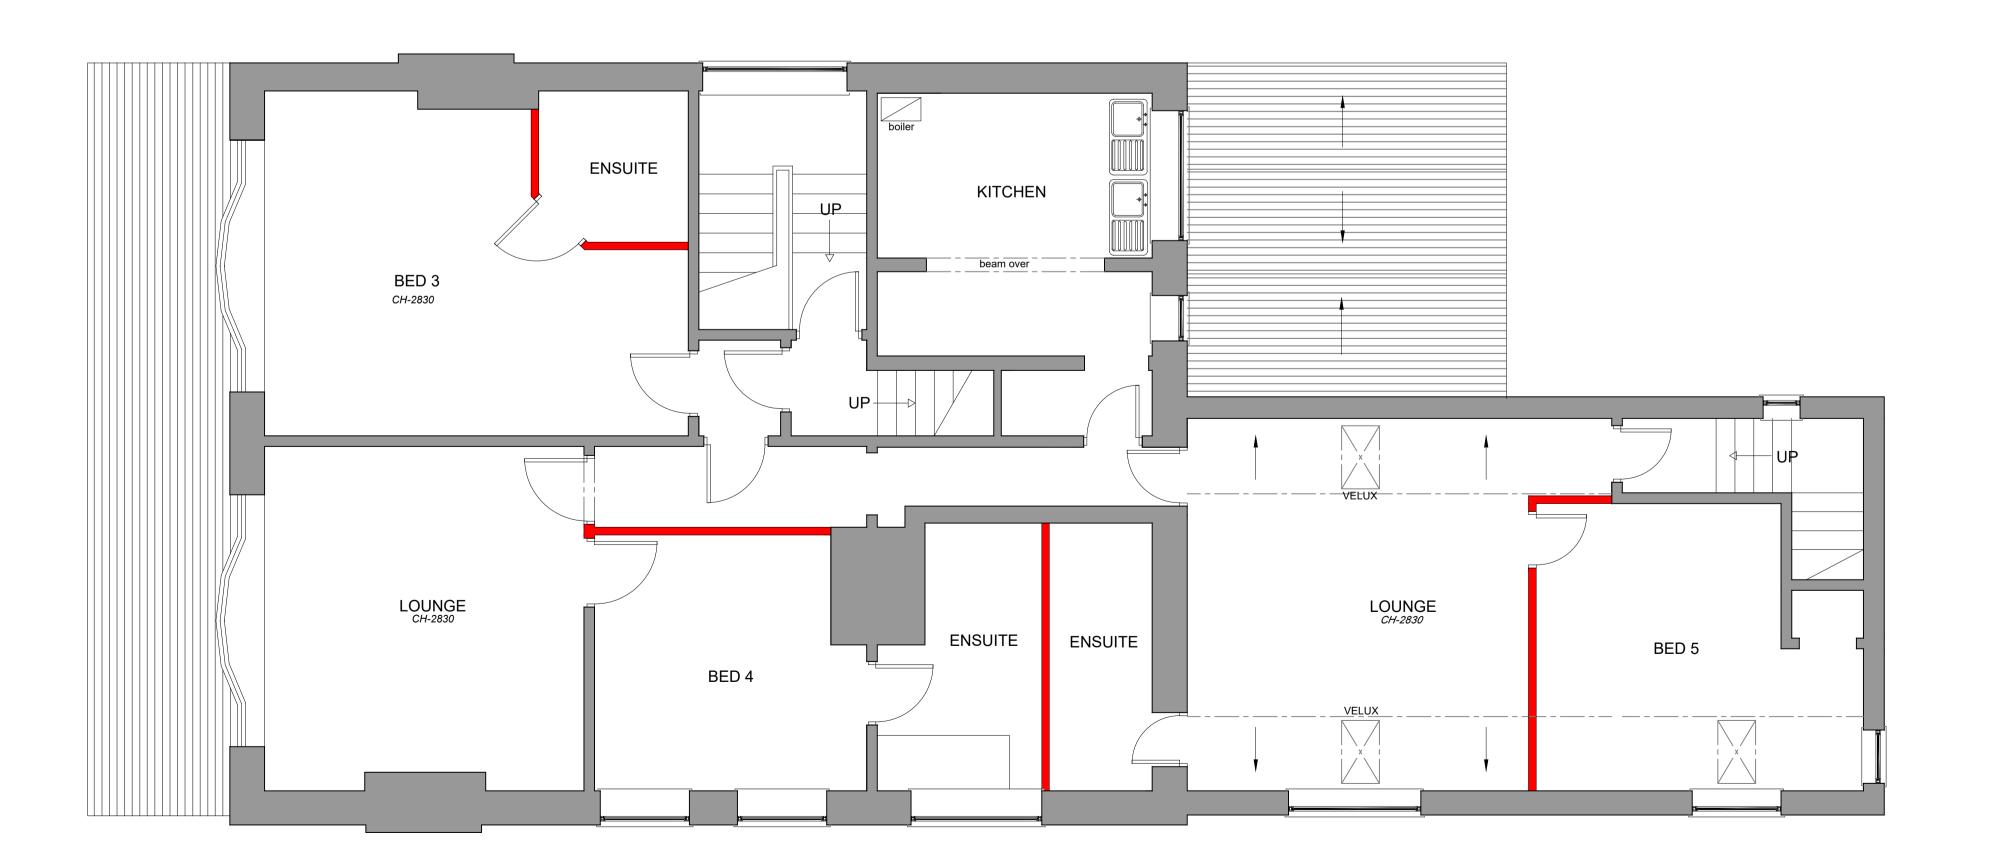

Proposed First Floor Plan Scale 1:50

The copyright of this drawing is held by Lea Hough & Co Chartered Surveyors LLP.

Do not scale from this drawing. All dimensions are approximate and must be checked and verified by the contractor prior to works commencing on site.

REVISIONS				
REV	DESCRIPTION	DATE	AMENDED	

LeaHough CHARTERED SURVEYORS

Survey Valuation Design Planning Sales

Oakshaw House 2 Capricorn Park Blakewater Road Blackburn Lancashire BB1 5QR Tel: 01254 260196 Tel: 01772 458866

Matrix Office Park Buckshaw Village Lancashire PR7 7NA Email: info@leahough.co.uk Web: www.leahough.co.uk

8 Eaton Avenue



CLIENT:	
PROJECT ADDI	RESS:
	103 Frederick Street
	Coppice,
	OL8 1RD
	OLO IIND

PROJECT TITLE: Class C3(b) use

Proposed Ground and First Floor Plan

PAPER SIZE: BS.22-???/03 1:50 Novemeber 2023