


28

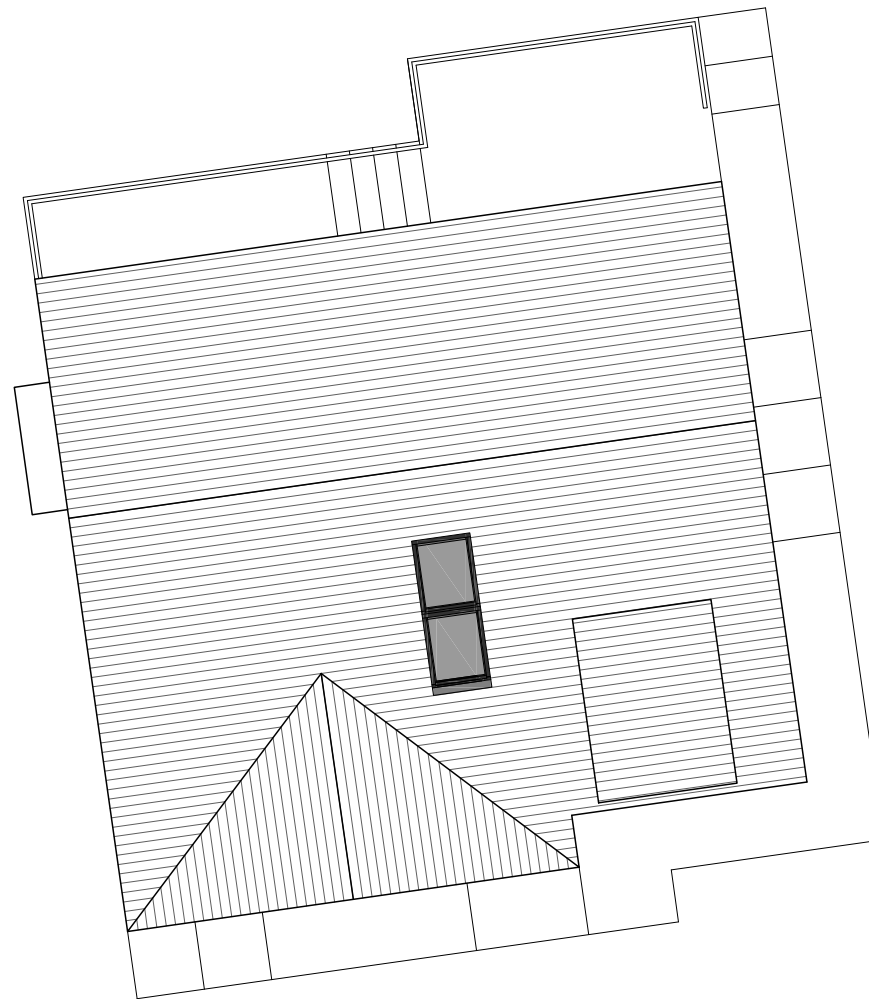

24

# Summershades Lane

REV	DATE	AMENDMENT	BY	CHKD

**HNA** architects  
 Architecture | Planning | Design

PROJECT:	26 Summershades Lane, Grasscroft, Oldham			
CLIENT:	Ms. L. Stirzaker			
DRAWING:	Proposed Site Plan			
DRAWN BY:	DB	CHECKED BY:	--	CREATED: 26/10/2023
				SCALE: 1:100 @ A3
STATUS:	Developed Design		DRAWING No: 1442/P-001	REVISION:

DO NOT SCALE.  
 COPYRIGHT REMAINS WITH HNA ARCHITECTS LTD.  
 TEMPLE WORKS, TEMPLE STREET, OLDHAM, OL1 3NU  
 TEL: 0161 688 1820  
 E-MAIL: info@hna-architects.co.uk

