



Side elevation (East)

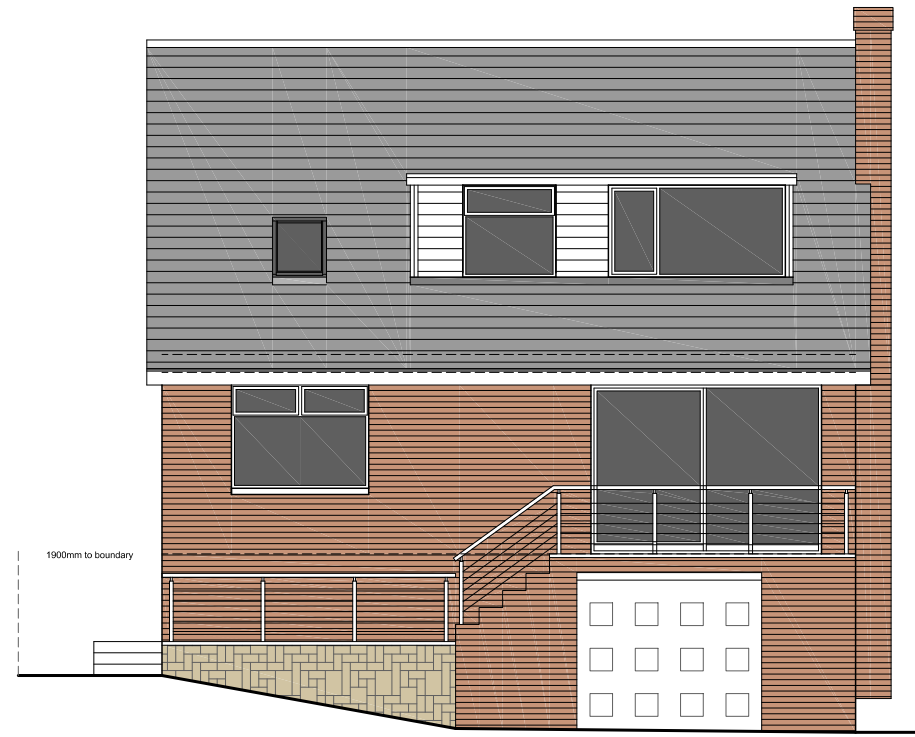

Side elevation (South)

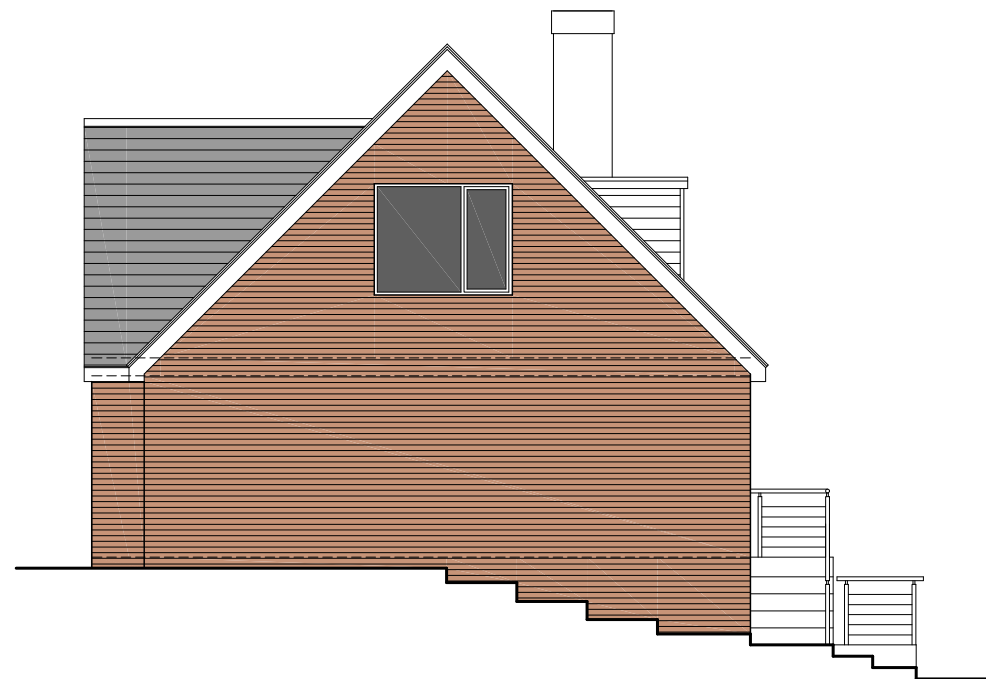

Side elevation (West)



Front elevation to Summershades Lane (North)

REV	DATE	AMENDMENT	BY	CHKD

**HNA architects**  
 Architecture | Planning | Design

PROJECT:	26 Summershades Lane, Grasscroft			
CLIENT:	Ms. Laura Stirzaker			
DRAWING:	Existing elevations			
DRAWN BY:	YQ	CHECKED BY:	DB	CREATED: 19/06/23
				SCALE: 1:100 @ A3
STATUS:	Existing		DRAWING No:	REVISION:
			1442/EX02	

DO NOT SCALE.  
 COPYRIGHT REMAINS WITH HNA ARCHITECTS LTD.  
 TEMPLE WORKS, TEMPLE STREET, OLDHAM, OL13NJ  
 TEL: 0161 688 1820  
 E-MAIL: info@hna-architects.co.uk

