


EXISTING SITE PLAN
 Scale 1:200 @ A1

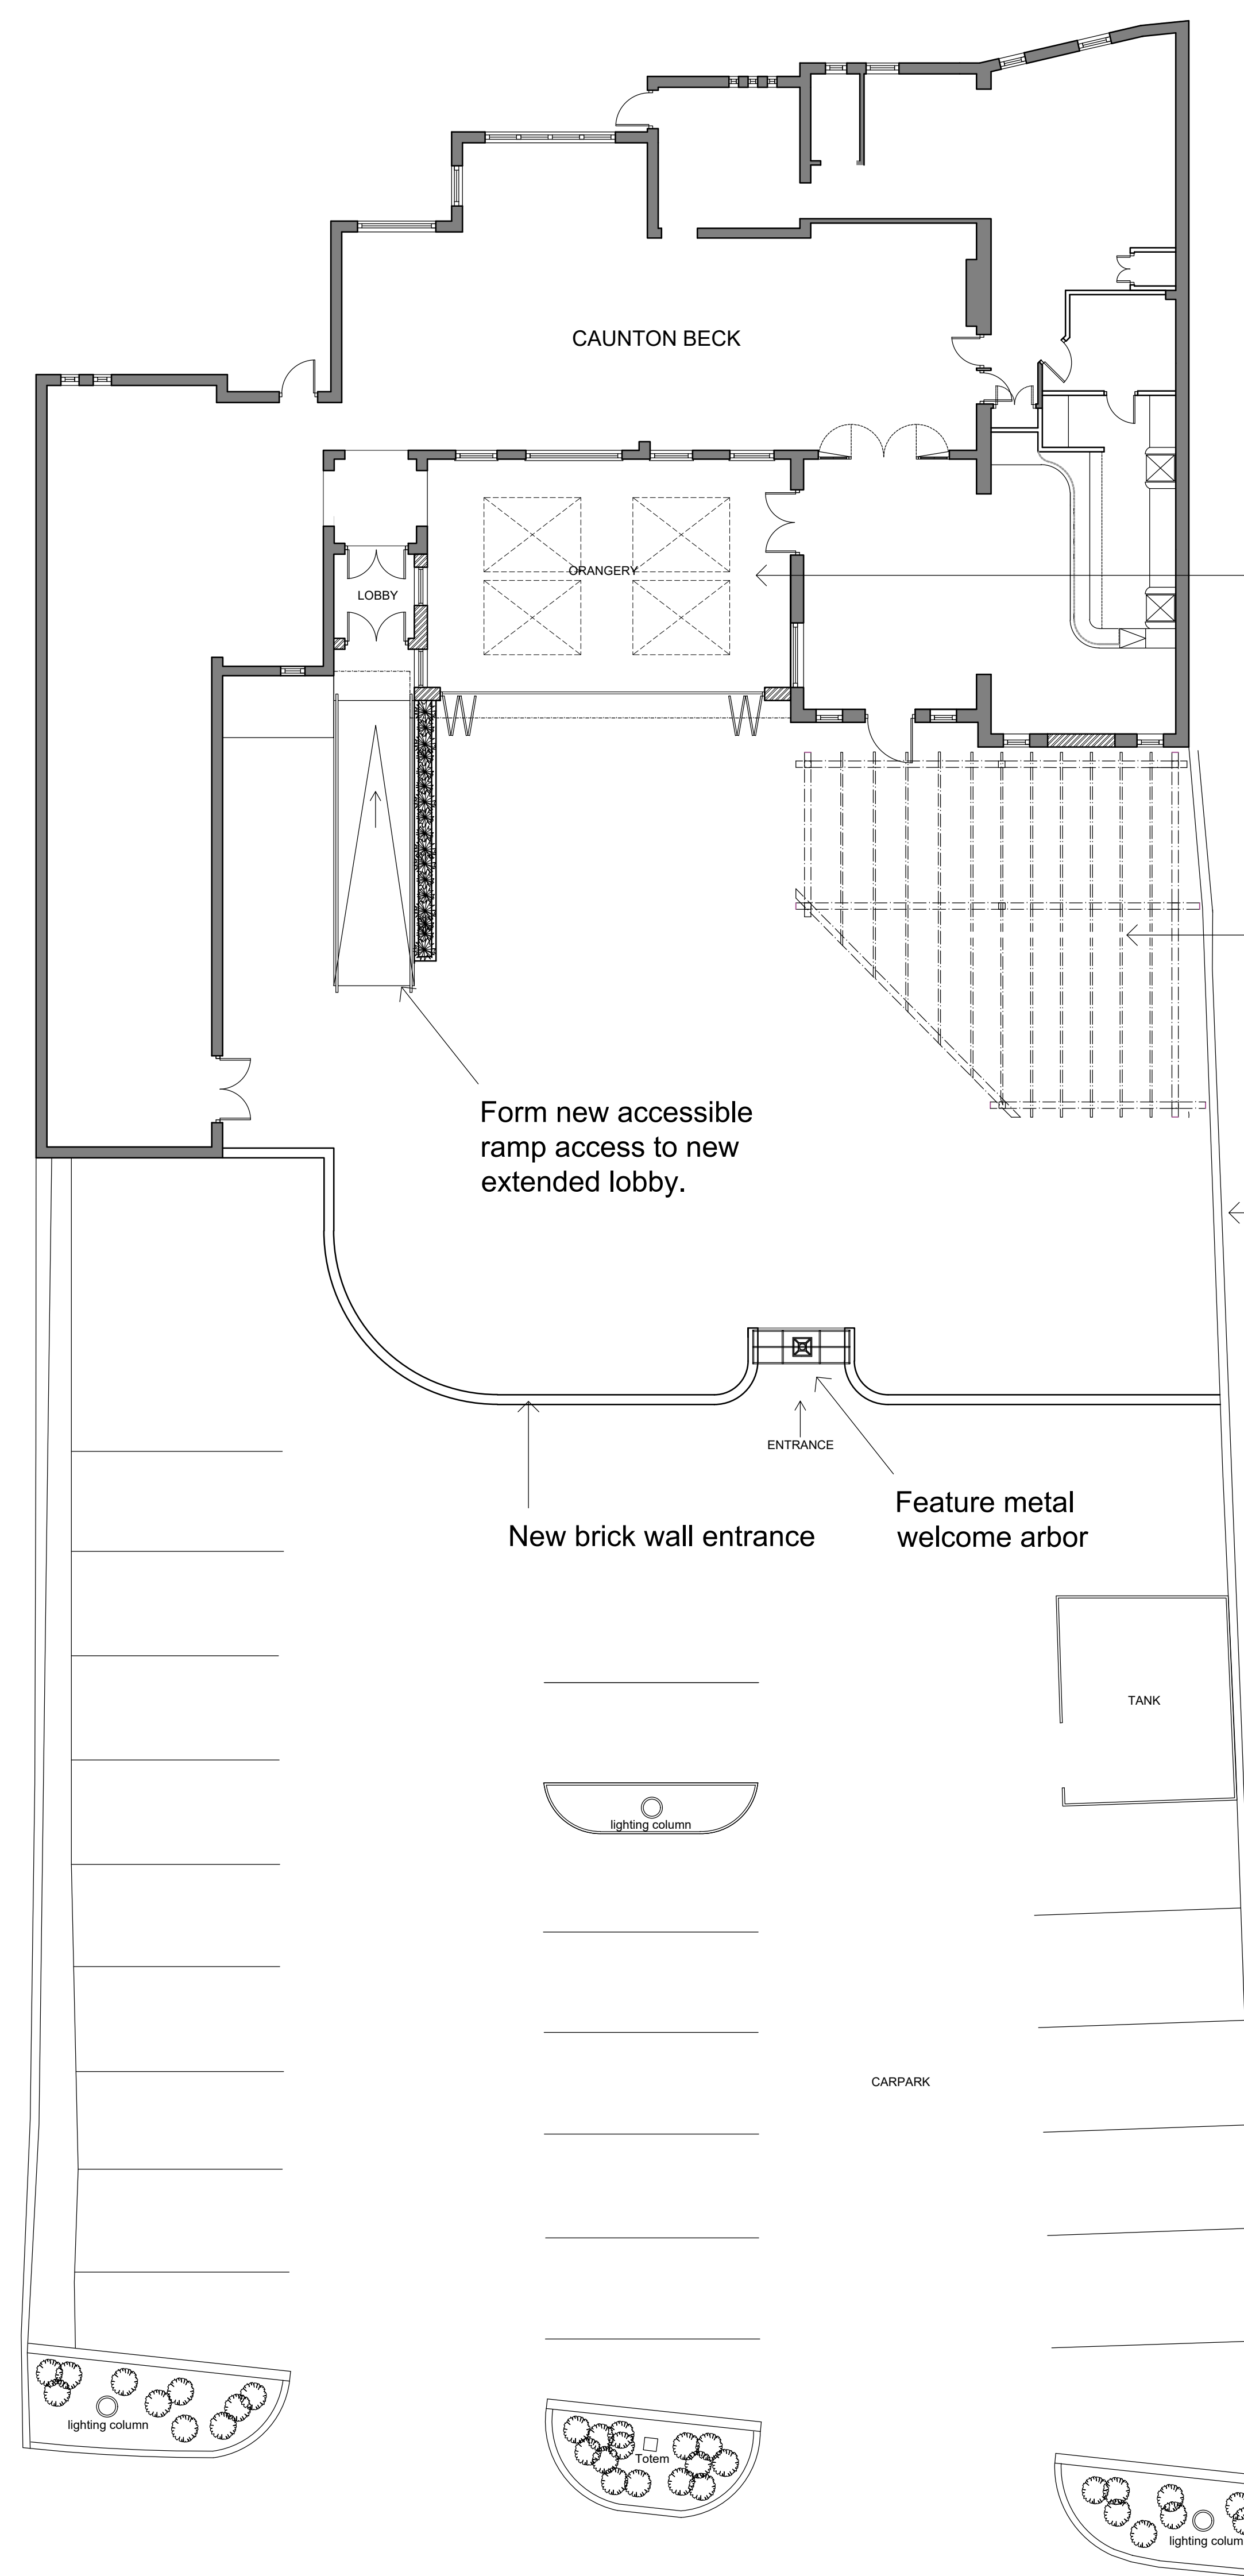

PROPOSED SITE PLAN
 Scale 1:200 @ A1

New infill extension with flat parapet roof and 4No. triple glazed flat rooflights. Front elevation to be a frameless glazed door system.

New timber pergola with covered roof, lighting and heating.


Boundary wall to receive rendered finish internally and a timber trellis with climbing planting.

Form new accessible ramp access to new extended lobby.

New brick wall entrance

ENTRANCE

Feature metal welcome arbor

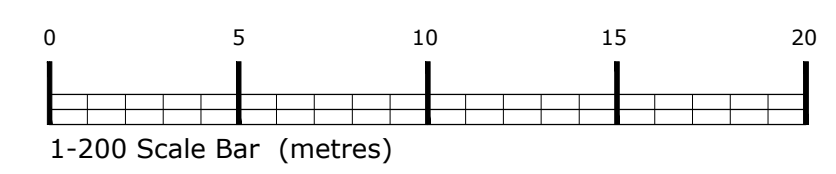

PLANNING

DRAWING DESCRIPTION
 EXISTING AND PROPOSED
 SITE PLAN

JOB TITLE
 THE CAUNTON BECK,
 CAUNTON,
 NEWARK. NG23 6AB.

CLIENT
 LORNA THOMPSON
 THE CAUNTON BECK

DRAWN BY	CP	SCALE	1:200 @ A0
DATE	SEPT 2023	DRAWING NO.	2209 - 120
CHECKED		REVISION	