



NOTES  
 The designs and details on this drawing are copyright and must not be reproduced without the written permission of the designer.  
 Contractors are to check all sizes and dimensions before setting out any site or shopwork. Any errors or discrepancies to be reported to the designer.  
 Do not scale off this drawing.


REVISIONS \_\_\_\_\_ DATE \_\_\_\_\_

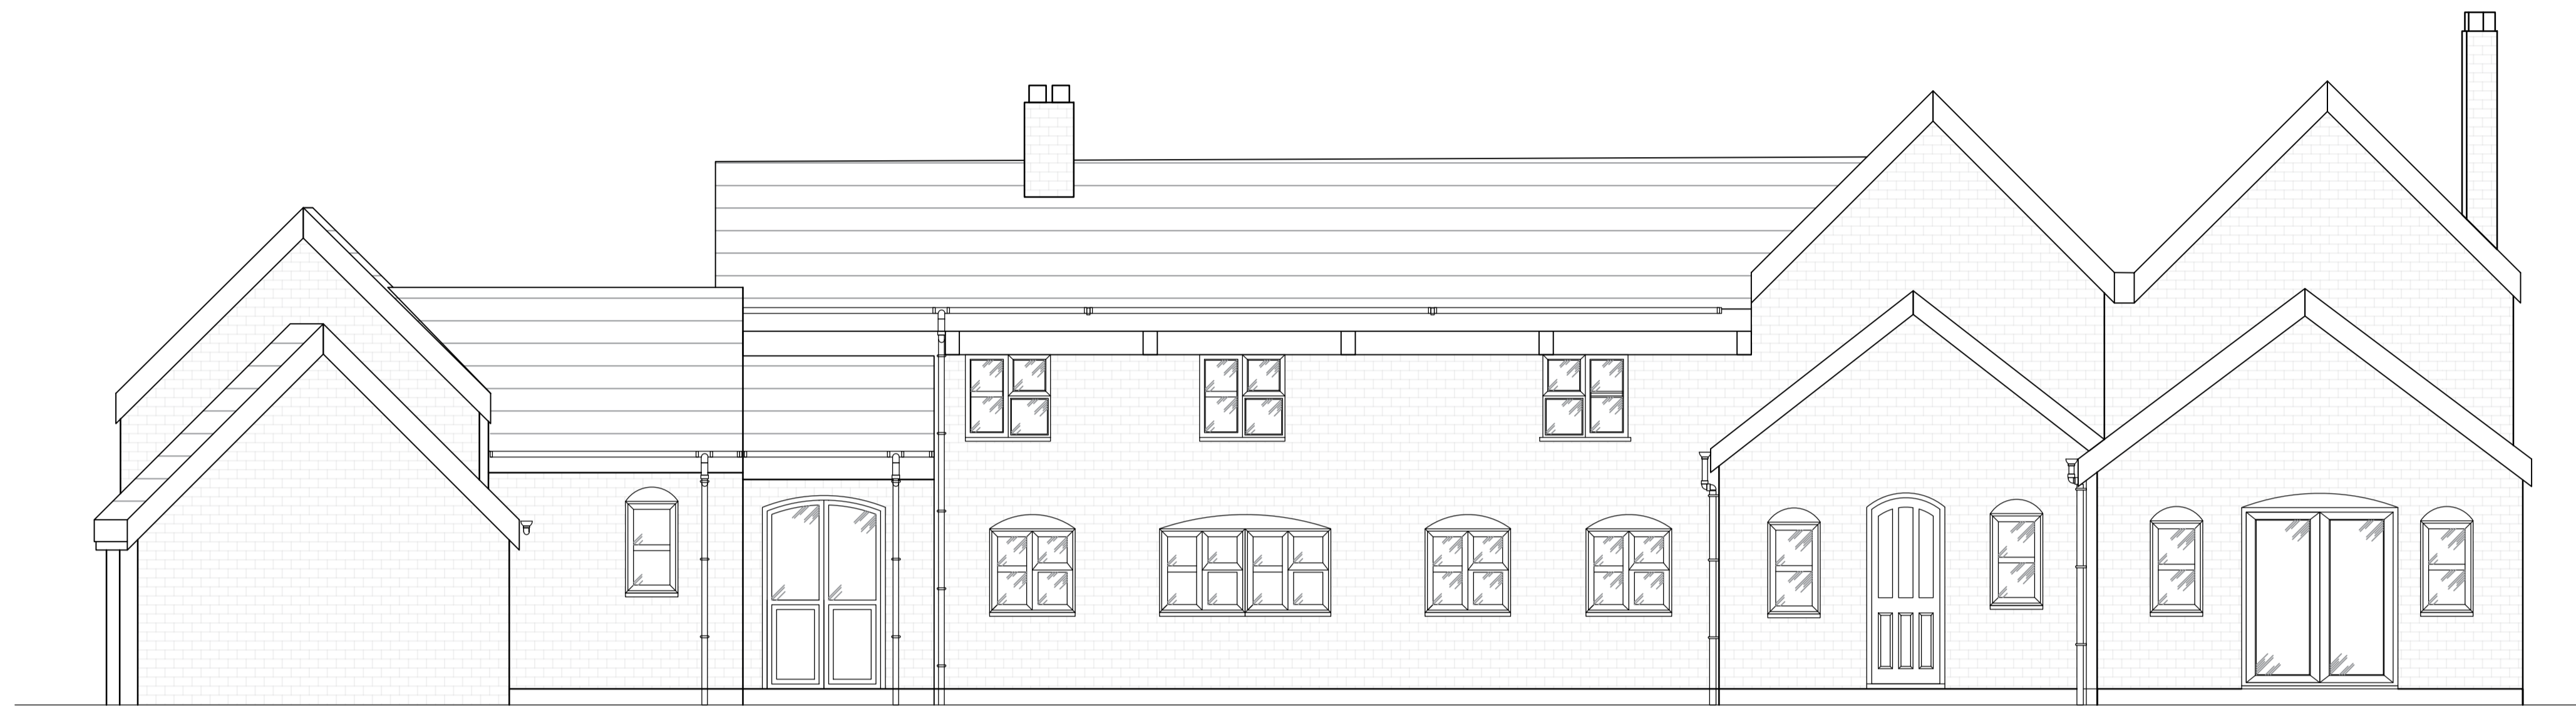


EXISTING ELEVATION 'A' FRONT ELEVATION  
 Scale 1:50 @ A1

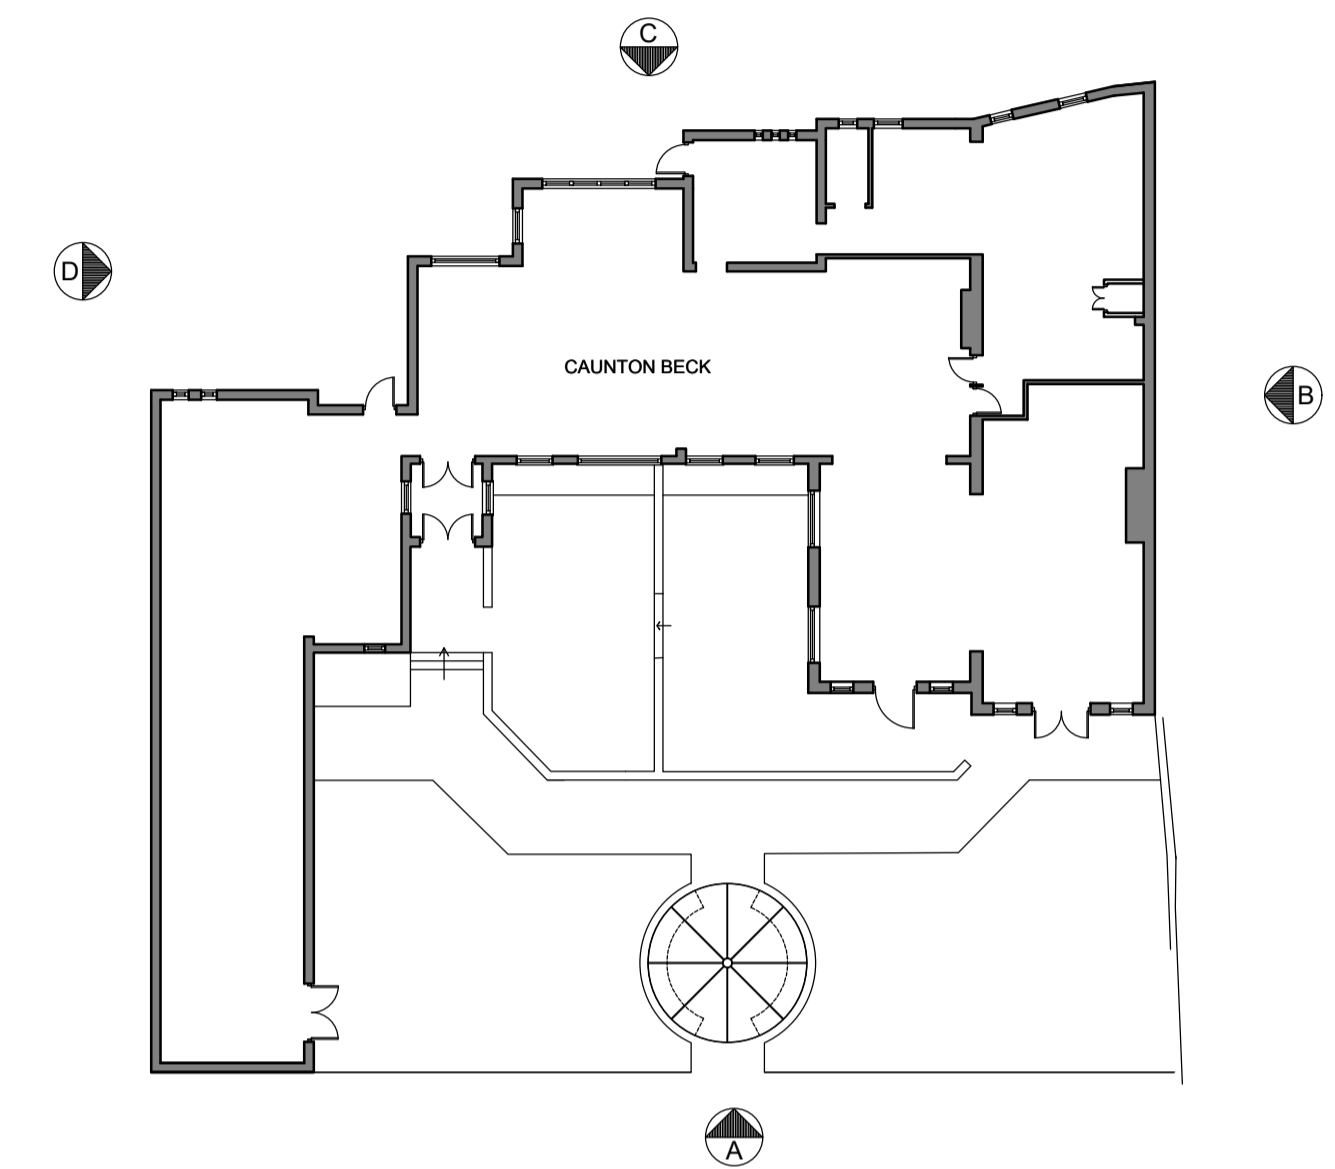

EXISTING GROUND FLOOR PLAN  
 Scale 1:200 @ A1

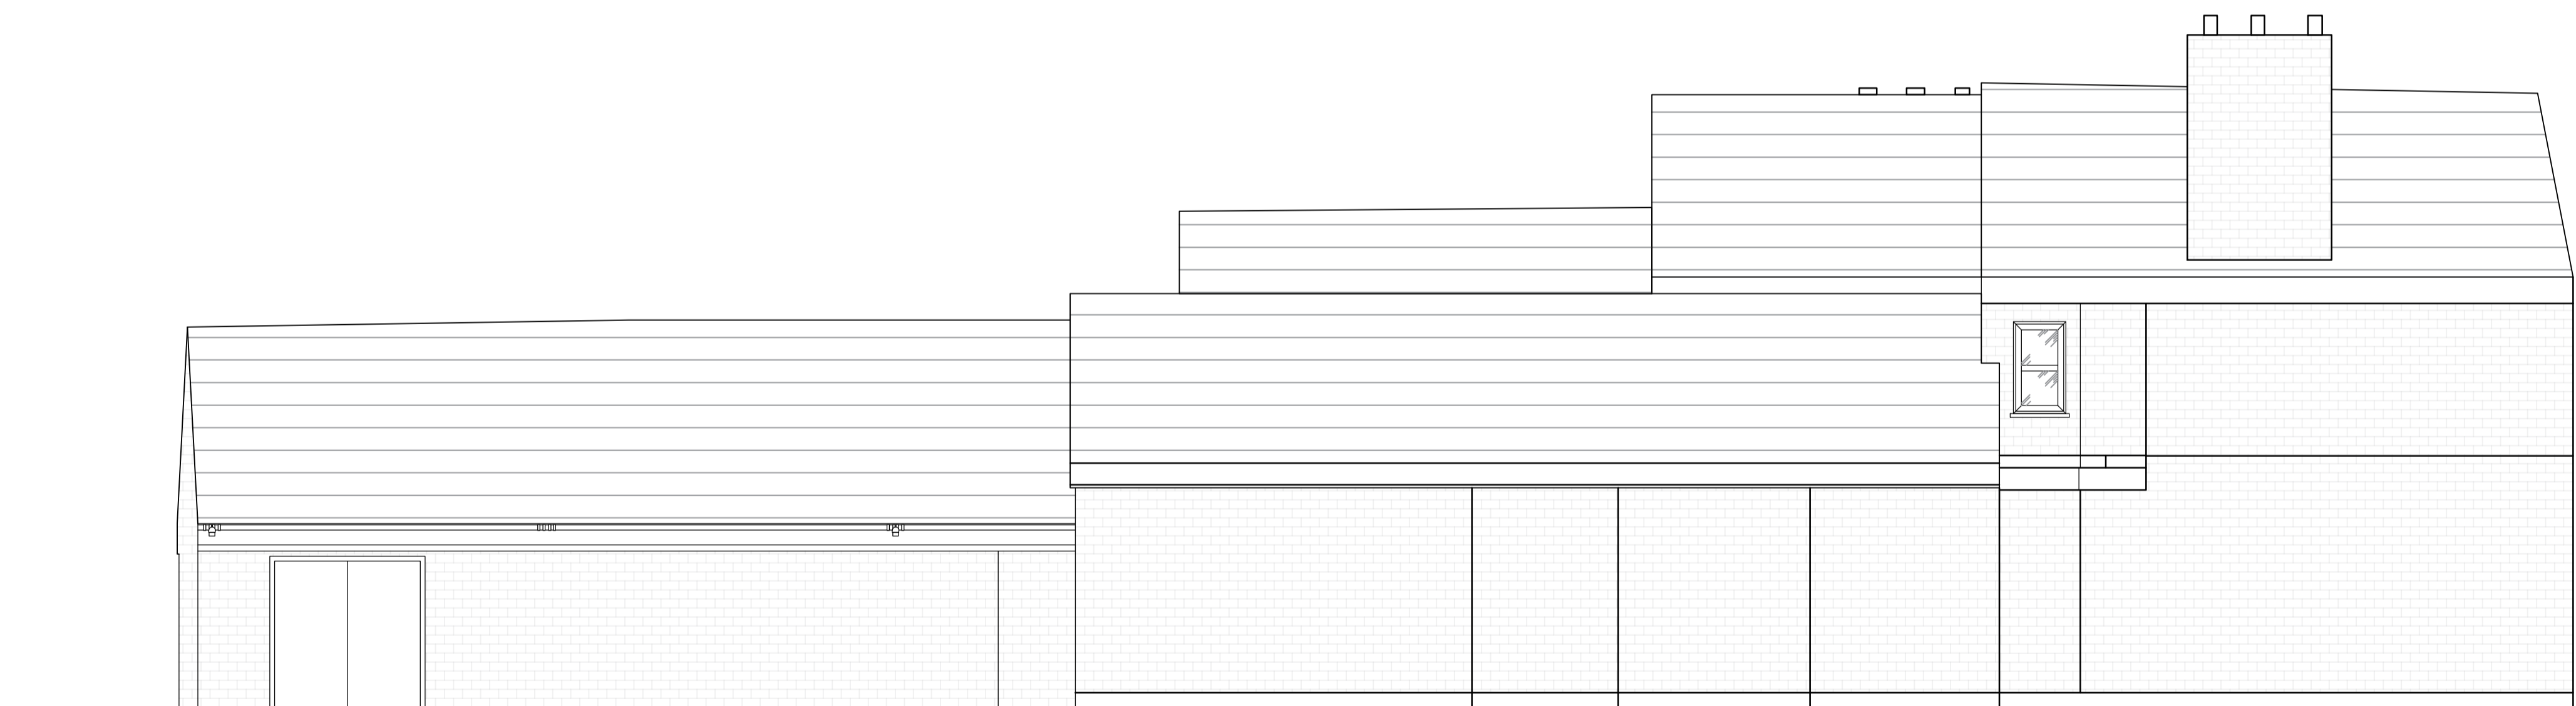

EXISTING ELEVATION 'B' RHS ELEVATION  
 Scale 1:50 @ A1

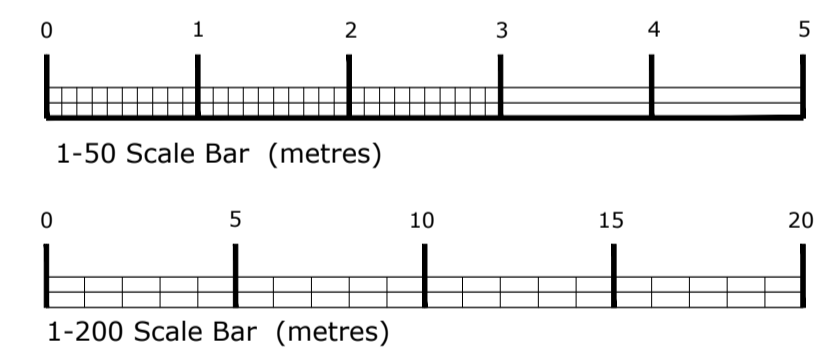

**PLANNING**

DRAWING DESCRIPTION  
 EXISTING ELEVATIONS  
 (Sheet 1 of 2)

JOB TITLE  
 THE CAUNTON BECK,  
 CAUNTON.  
 NEWARK. NG23 6AB.

CLIENT  
 LORNA THOMPSON  
 THE CAUNTON BECK

DRAWN BY CP	SCALE 1:200 / 1:50 @ A1
DATE SEPT 2023	DRAWING NO. 2209/122
CHECKED	REVISION

John Dixon & Associates Ltd,  
 Unit 209,  
 Chambers Business Centre,  
 Chapel Road, Oldham,  
 OL8 4QQ.

TEL : 0161 682 0964  
 E-MAIL : info@johndixon.co.uk  
 WEB : www.johndixon.co.uk

