


NOTES
 The designs and details on this drawing are copyright and must not be reproduced without the written permission of the designer.
 Contractors are to check all sizes and dimensions before setting out any site or shopwork. Any errors or discrepancies to be reported to the designer.
 Do not scale off this drawing.


REVISIONS _____ DATE _____

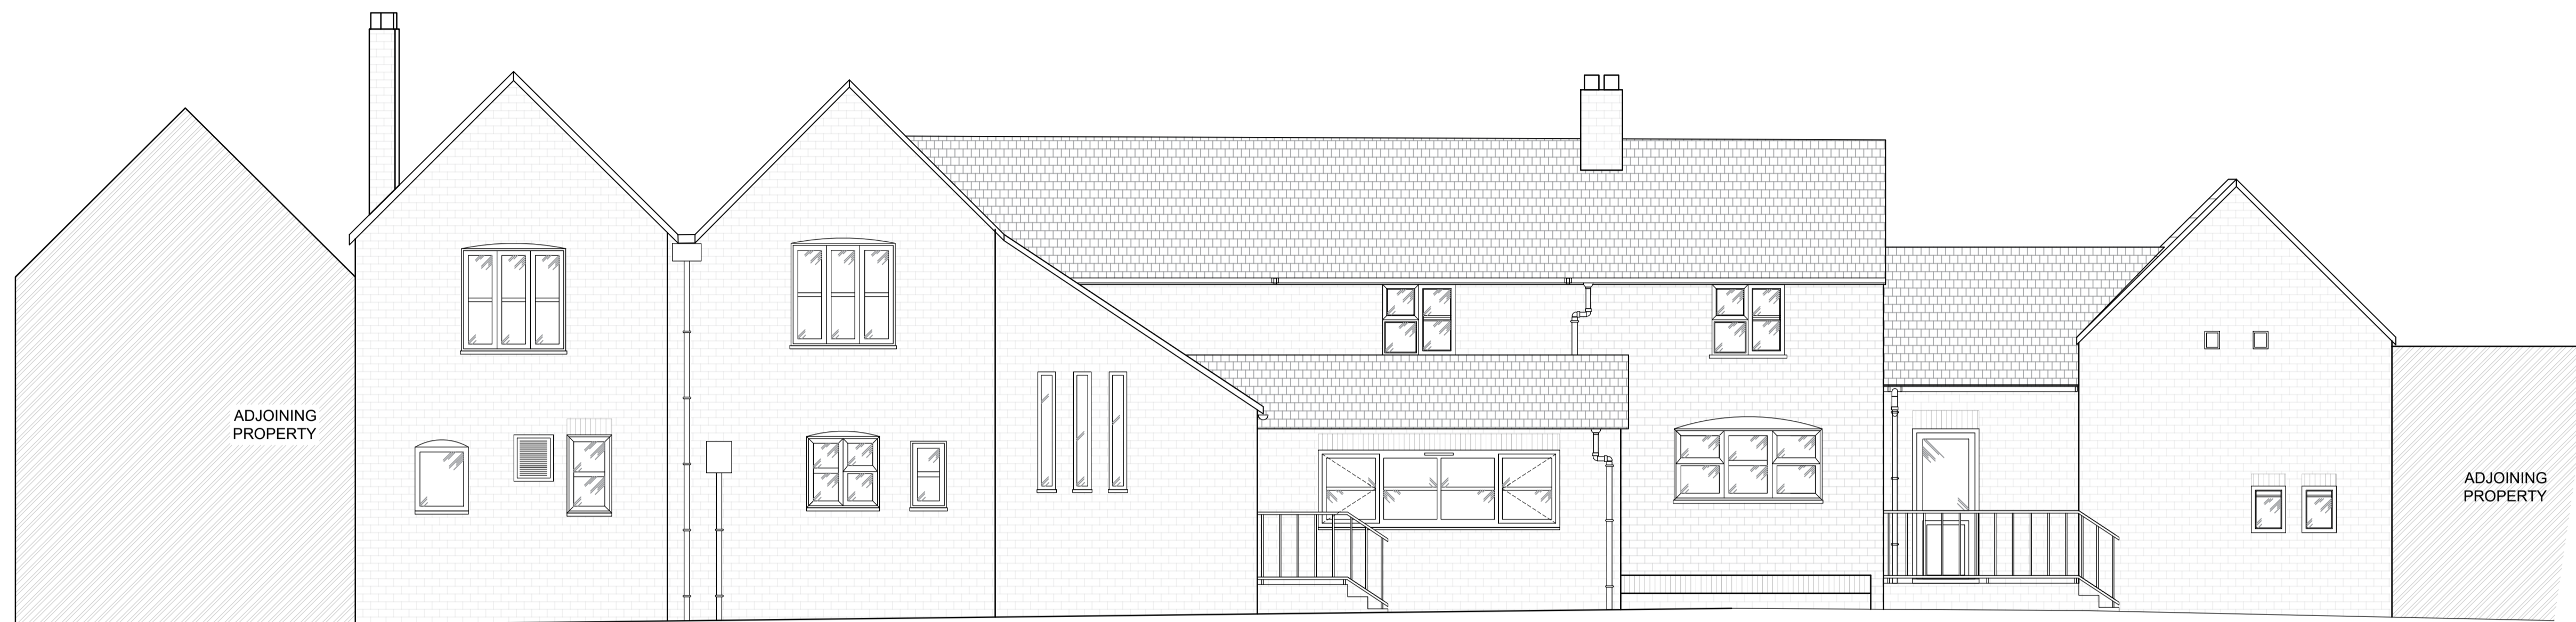


EXISTING ELEVATION 'C' REAR ELEVATION
 Scale 1:50 @ A1



EXISTING ELEVATION 'D' LHS ELEVATION
 Scale 1:50 @ A1

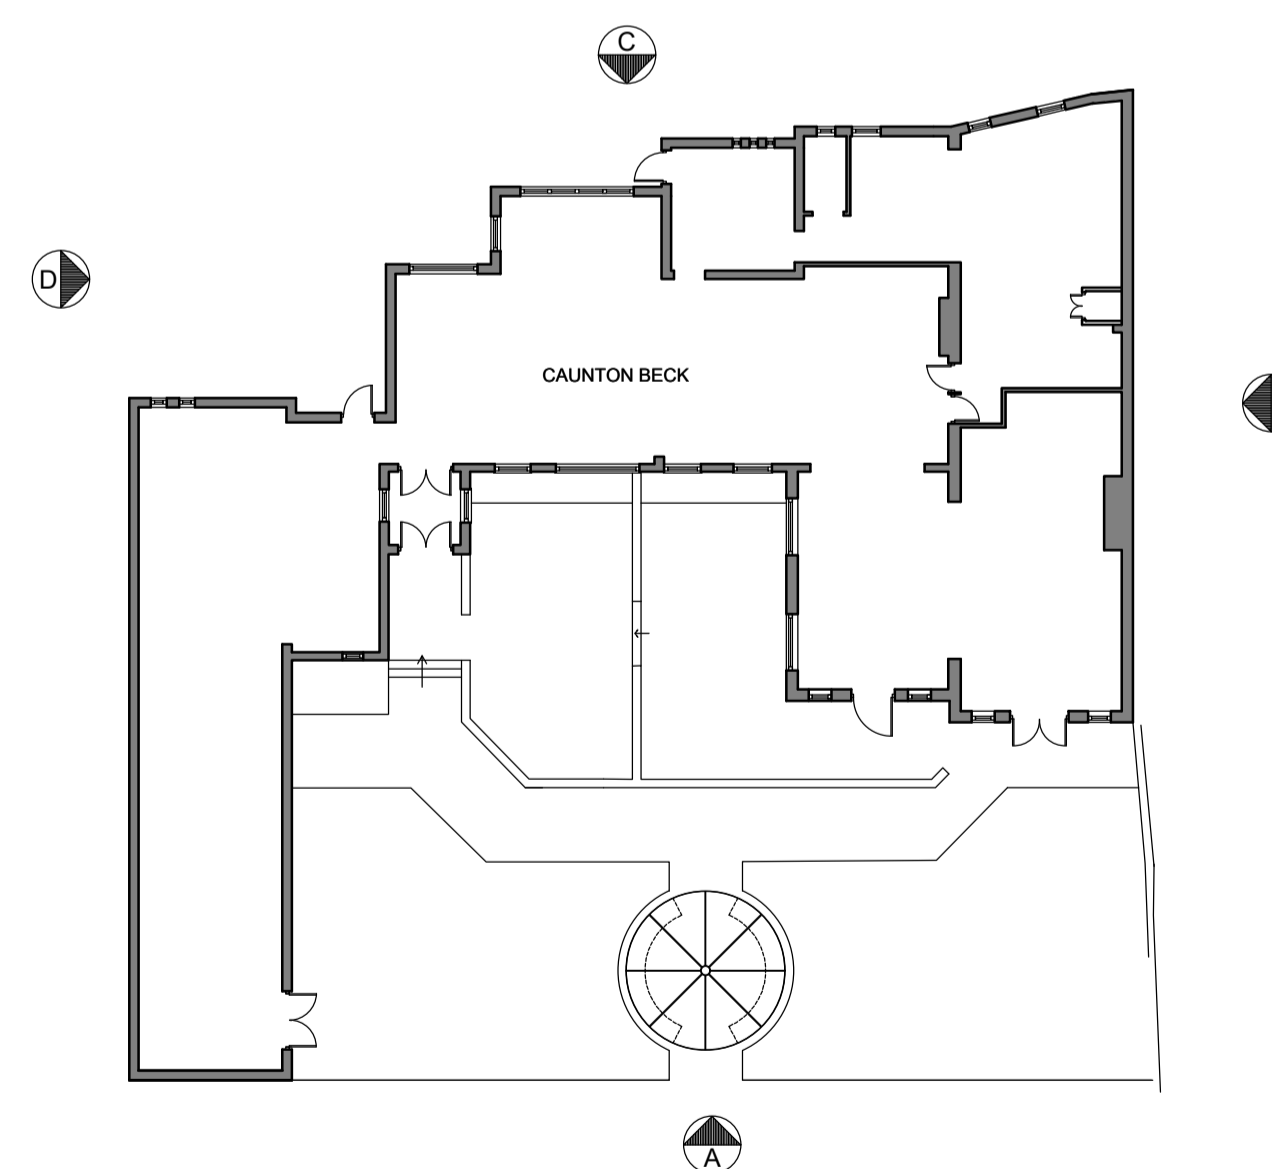

EXISTING GROUND FLOOR PLAN
 Scale 1:200 @ A1

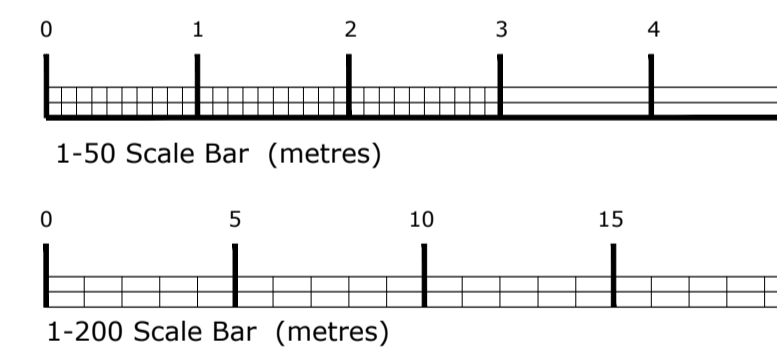

PLANNING

DRAWING DESCRIPTION
 EXISTING ELEVATIONS
 (Sheet 2 of 2)

JOB TITLE
 THE CAUNTUN BECK,
 CAUNTUN.
 NEWARK. NG23 6AB.

CLIENT
 LORNA THOMPSON
 THE CAUNTUN BECK

DRAWN BY CP	SCALE 1:200 / 1:50 @ A1
DATE SEPT 2023	DRAWING NO. 2209/123
CHECKED	REVISION

John Dixon & Associates Ltd,
 Unit 209,
 Chambers Business Centre,
 Chapel Road, Oldham,
 OL8 4QQ.
 TEL : 0161 682 0964
 E-MAIL : info@johndixon.co.uk
 WEB : www.johndixon.co.uk

