



EXISTING SITE PLAN 1:200



PROPOSED SITE PLAN 1:200

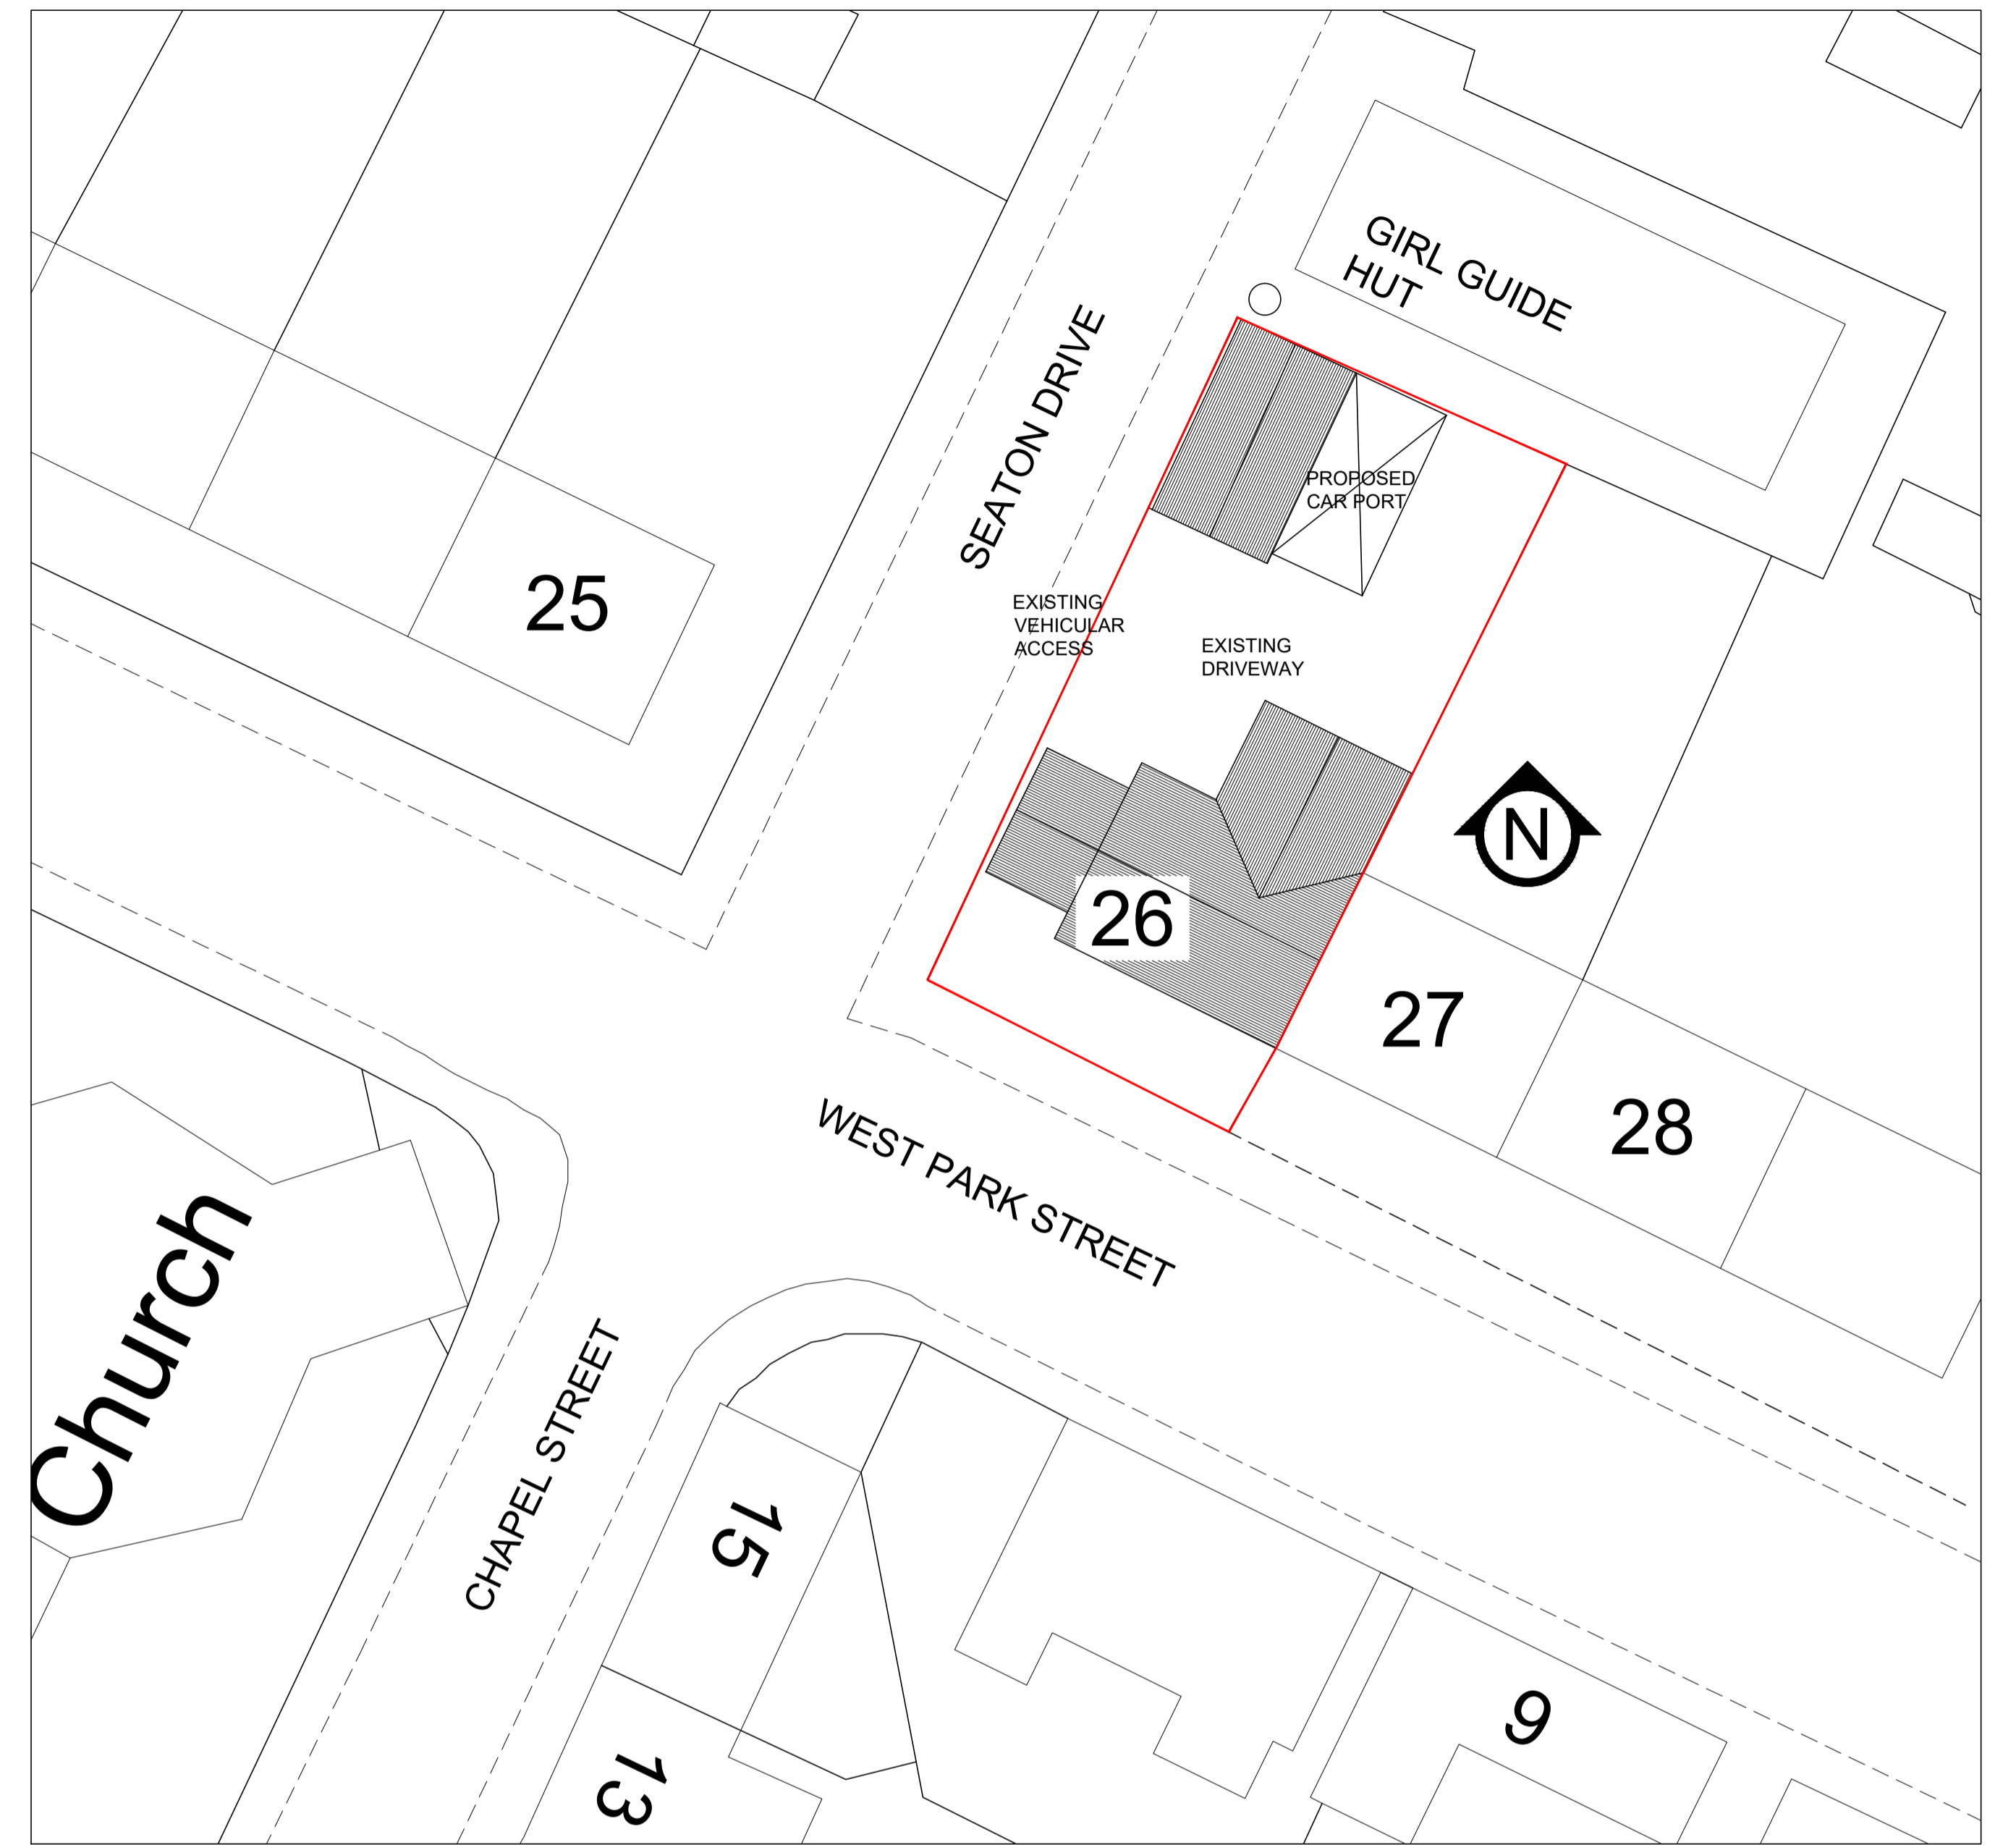

SCALE BAR 1:200

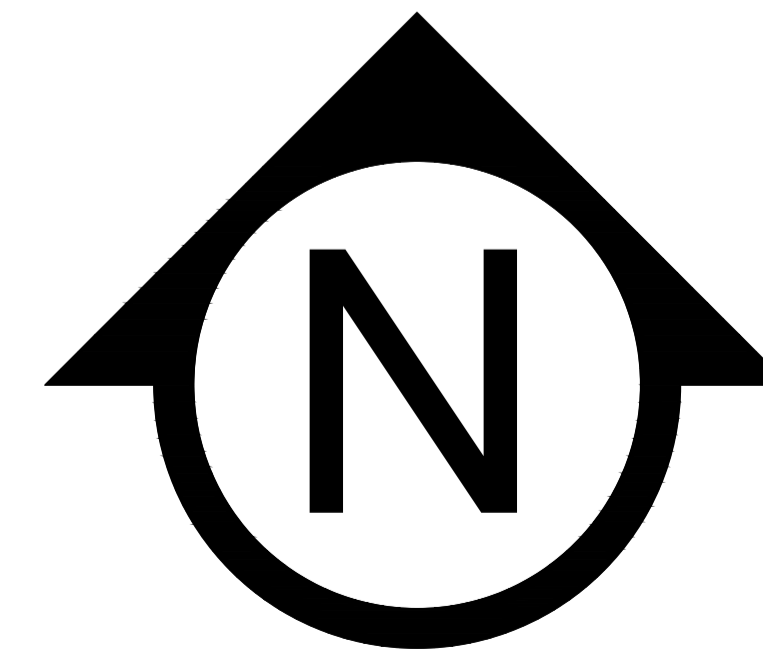

  
**SP Design**  
 Craigmoad Croft, Tillyfourie, Inverurie,  
 Aberdeenshire. AB51 7SJ  
 Tel 01975 564164  
 Mob 07795 270142

Client			
MR GEORGE MUNRO			
Project			
PROPOSED CAR PORT 26 WEST PARK STREET HUNTLY.			
Drawing Title			
EXISTING & PROPOSED SITE PLAN			
Drawn	SDP	Date	OCT 23
Scale	1:200 @ A1		
Job No	23-109	Drawing No	03
Rev	A		

This drawing is the property of SP Design and must not be reproduced or distributed without prior written authorisation from SP Design.