


This drawing is the property of Stephen Craven Building Design Limited.  
 Copyright is reserved and the drawing is issued on condition that it is not copied wholly or in part without the consent in writing of Stephen Craven Building Design Limited.  
 Dimensions should not be scaled. All dimensions to be checked on site by the contractor before commencement of the relevant part of the work.




South Elevation




East Elevation

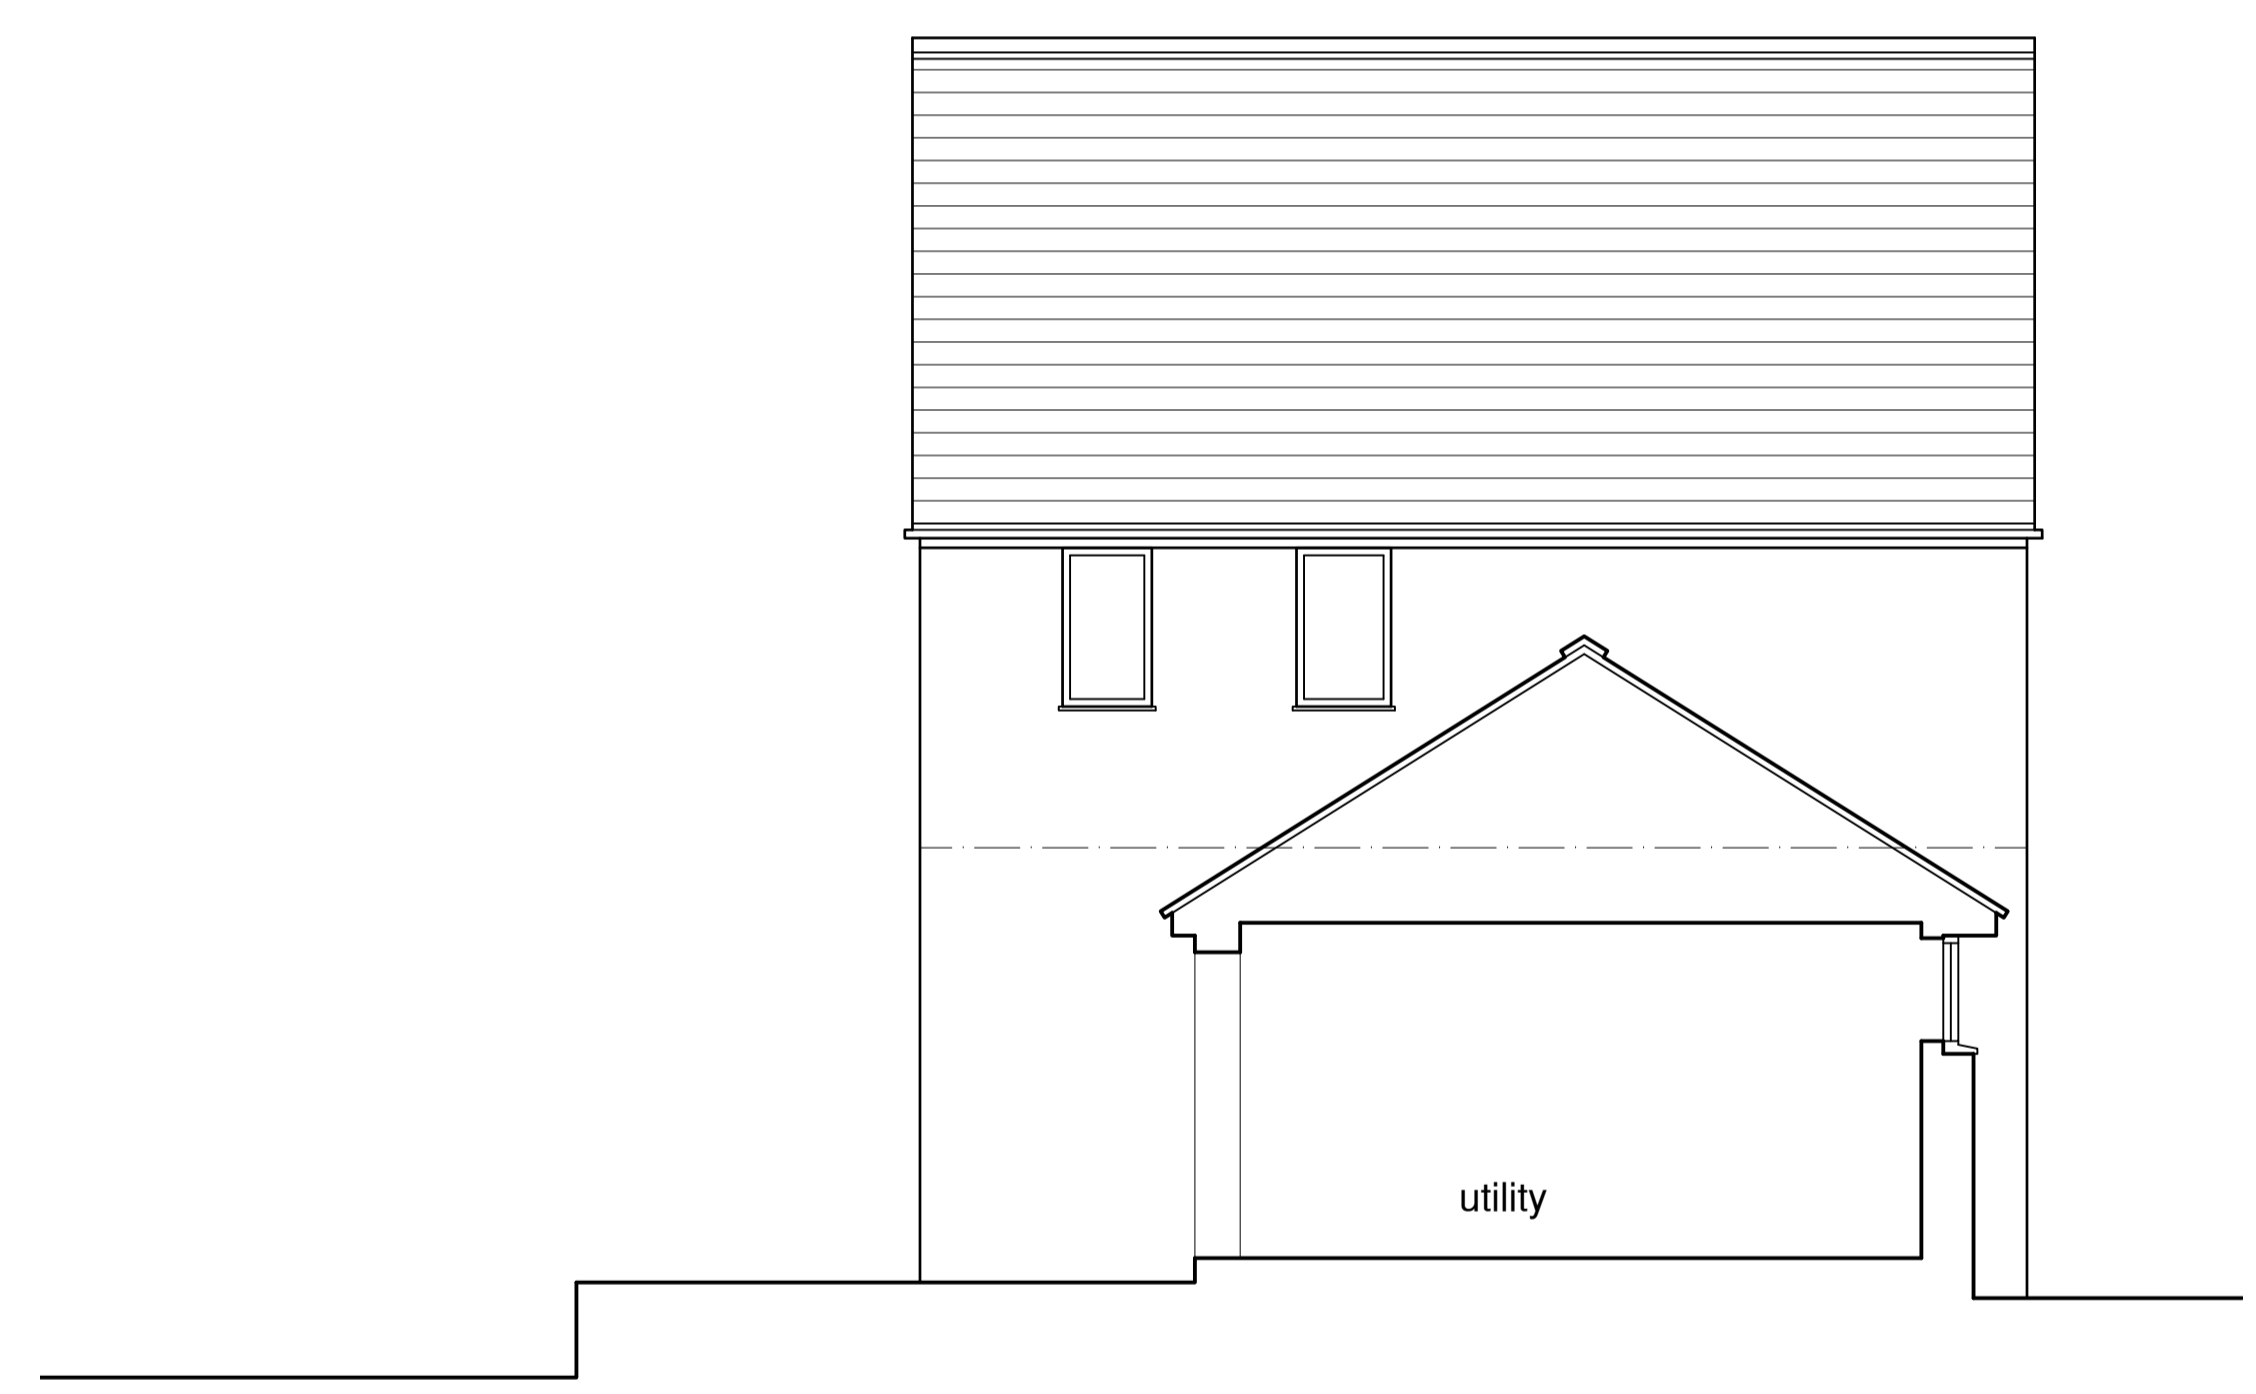

Section A - A

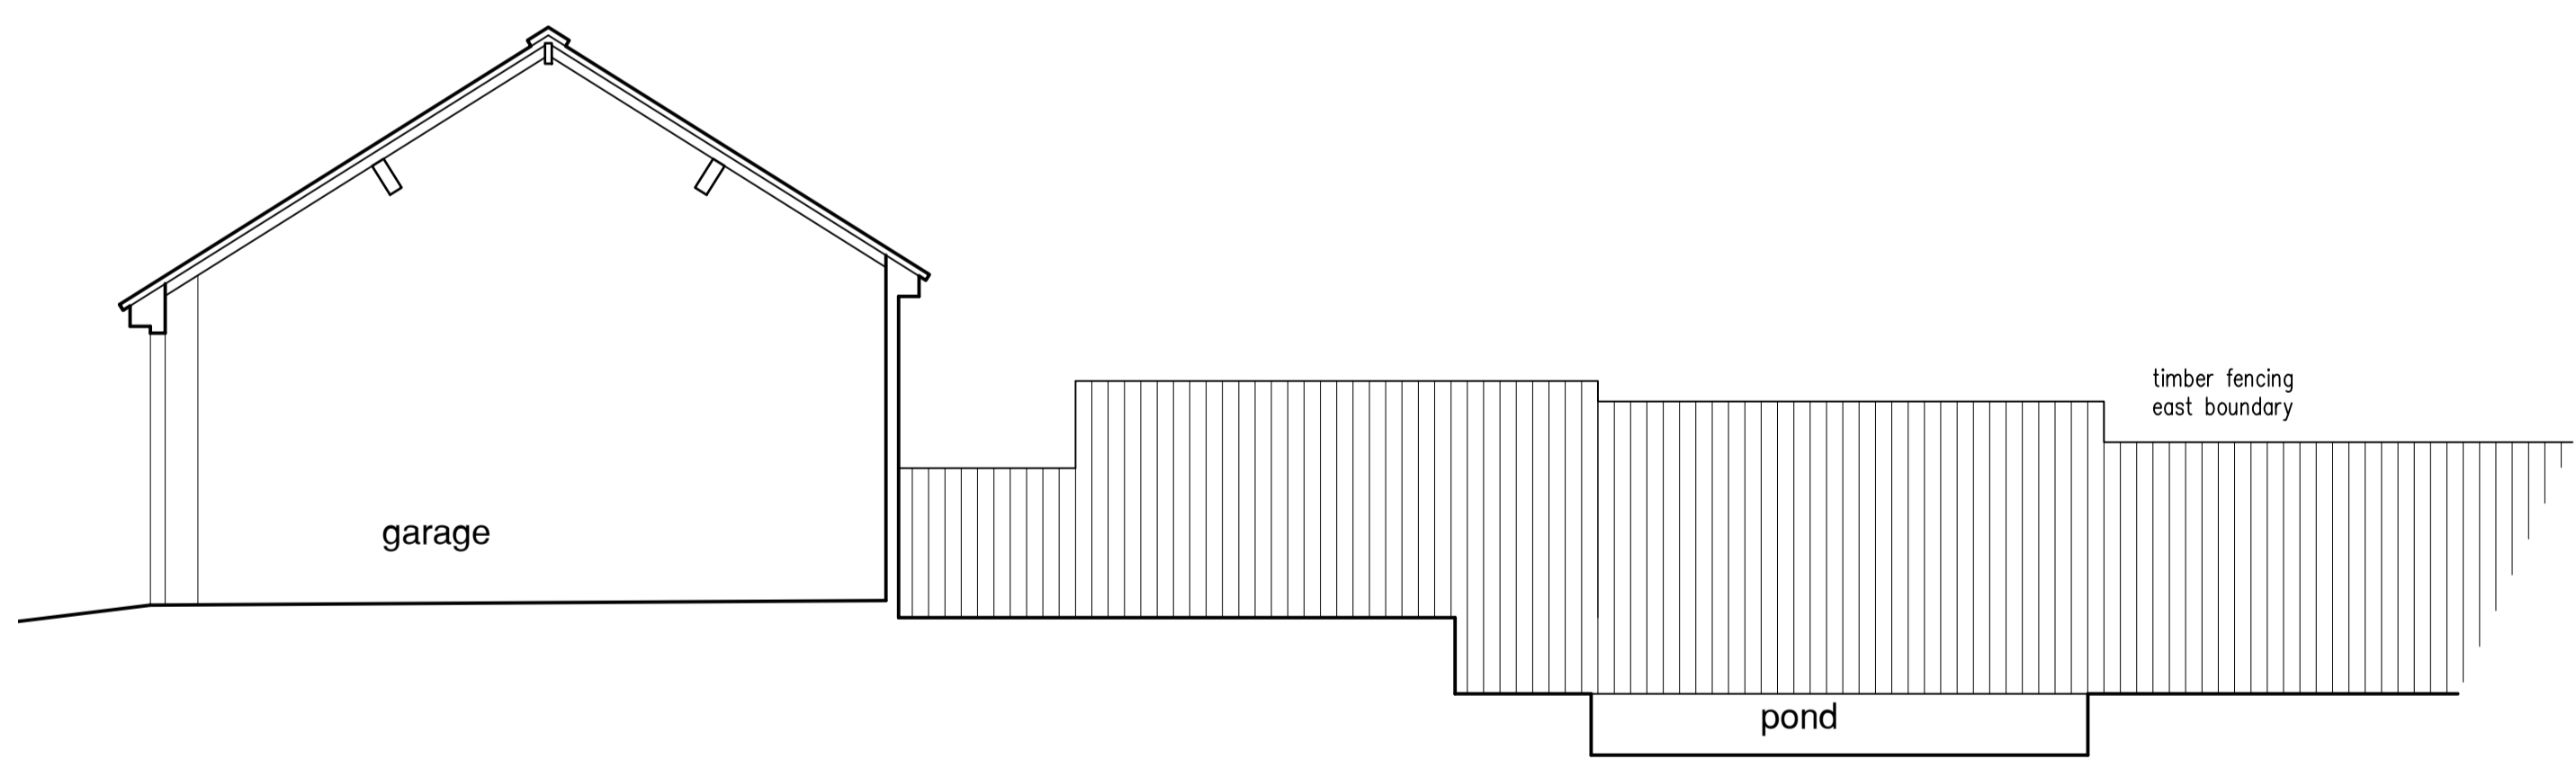

Section B - B

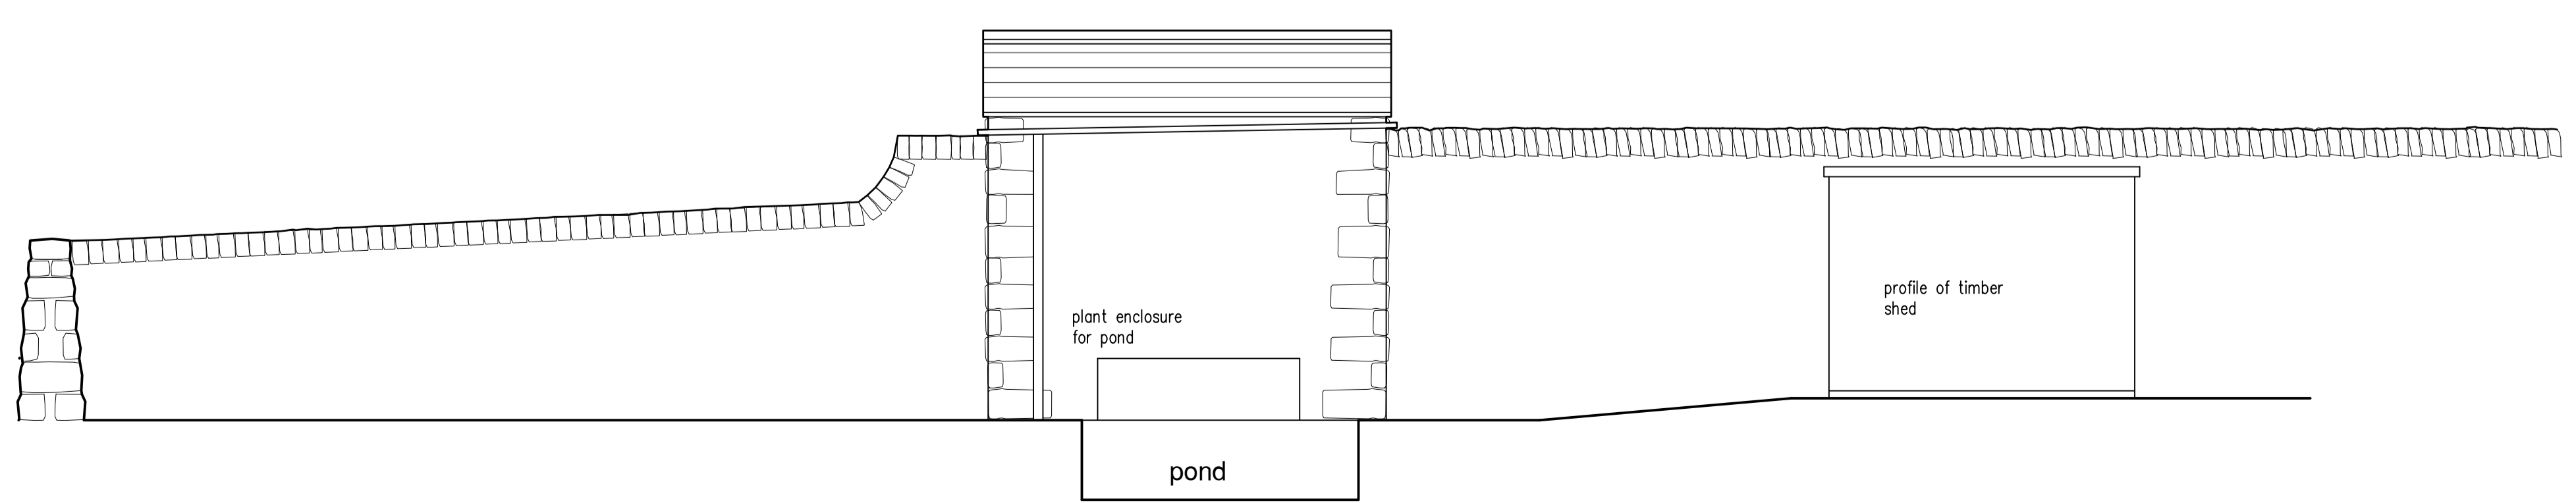

East Elevation of West Boundary Wall

Revision	Date

**Stephen Craven Building Design Ltd**  
 Chartered Architectural Technologist and Building Design Consultant



Settle  
 North Yorkshire  
 Tel 01729 824754 Mobile 07763 766702  
 E-Mail stephen.craven@tiscali.co.uk  
 www.stephencraven.org

**job:**  
 Proposed Extension and Garden Room  
 5 Cragdale  
 Settle  
 BD24 9HX  
**client:**  
 Mr & Mrs N Swinscoe

**drawing:**  
 Survey  
 Elevations and Sections

**scale:** 1:50, 1:100 @ A1    **date:** 09/23    **drawn:** smc

**job no:** 44/2023    **drawing no:** 02    -