



NOTES:-

- (MJ) - MOVEMENT JOINT
- ALL NEW WINDOWS TO BE WHITE UPVC TO MATCH EXISTING.
- ALL EXTERNAL WALLS RENDERED AND PAINTED WHITE WITH TWO COATS OF MASONRY PAINT.
- ALL FASCIA AND GUTTERING TO BE WHITE UPVC TO MATCH EXISTING

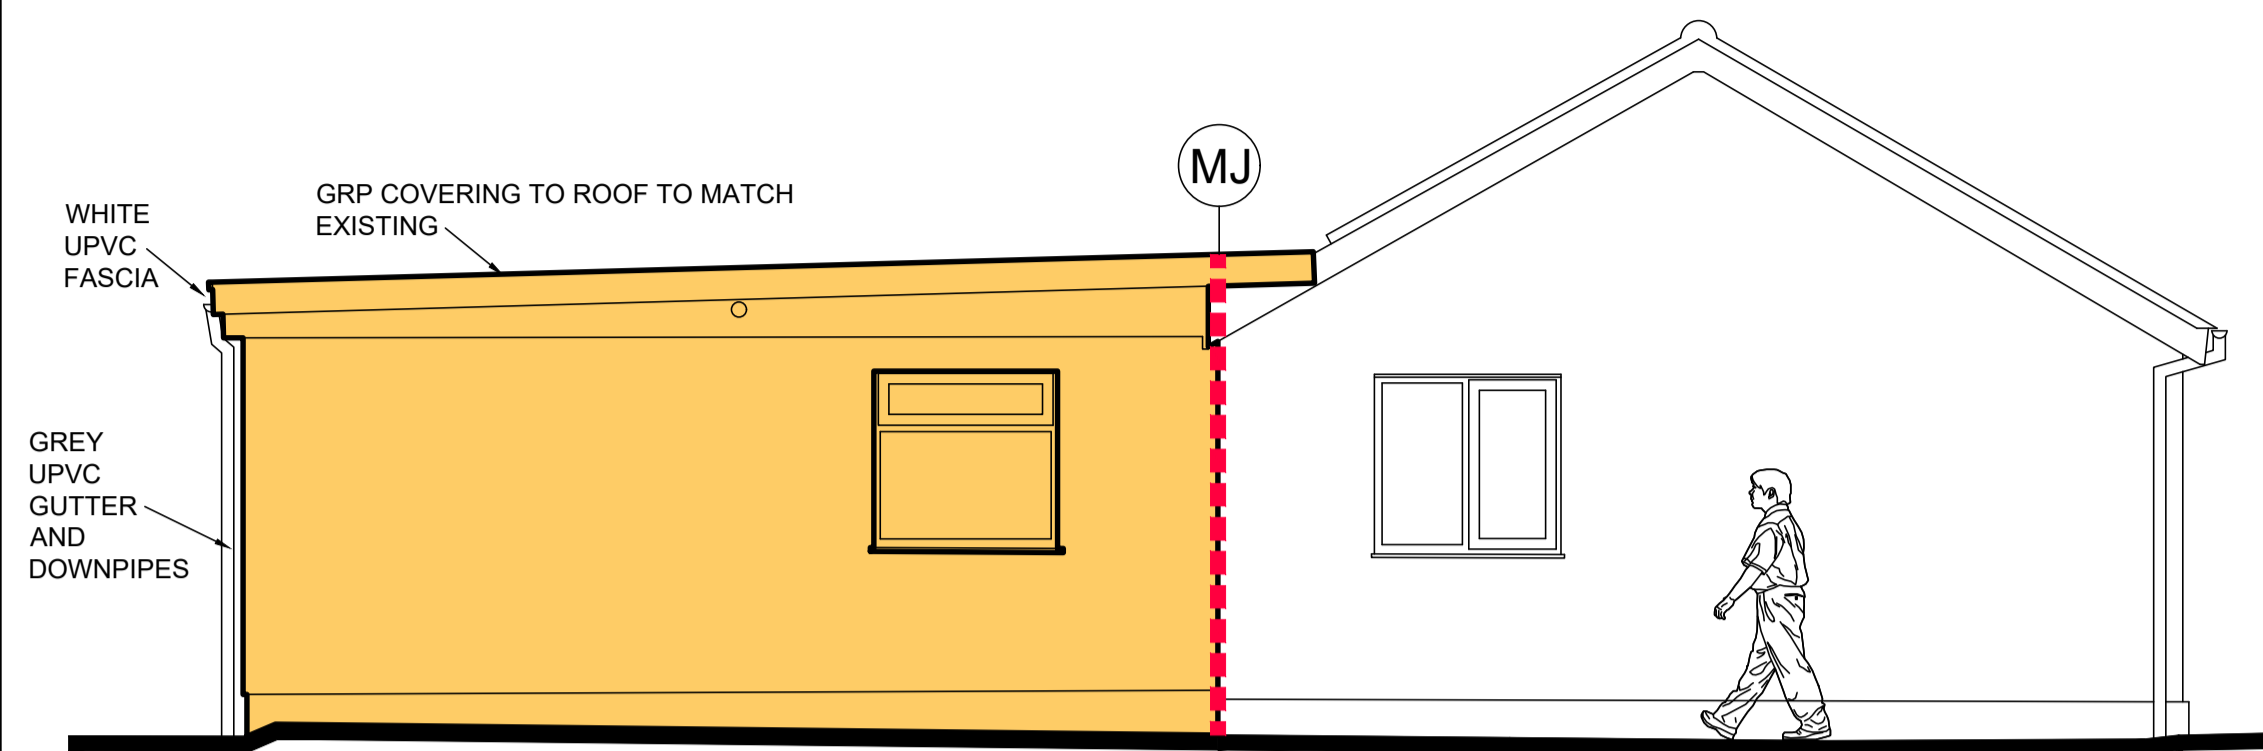


Side Elevation

SCALE 1:50

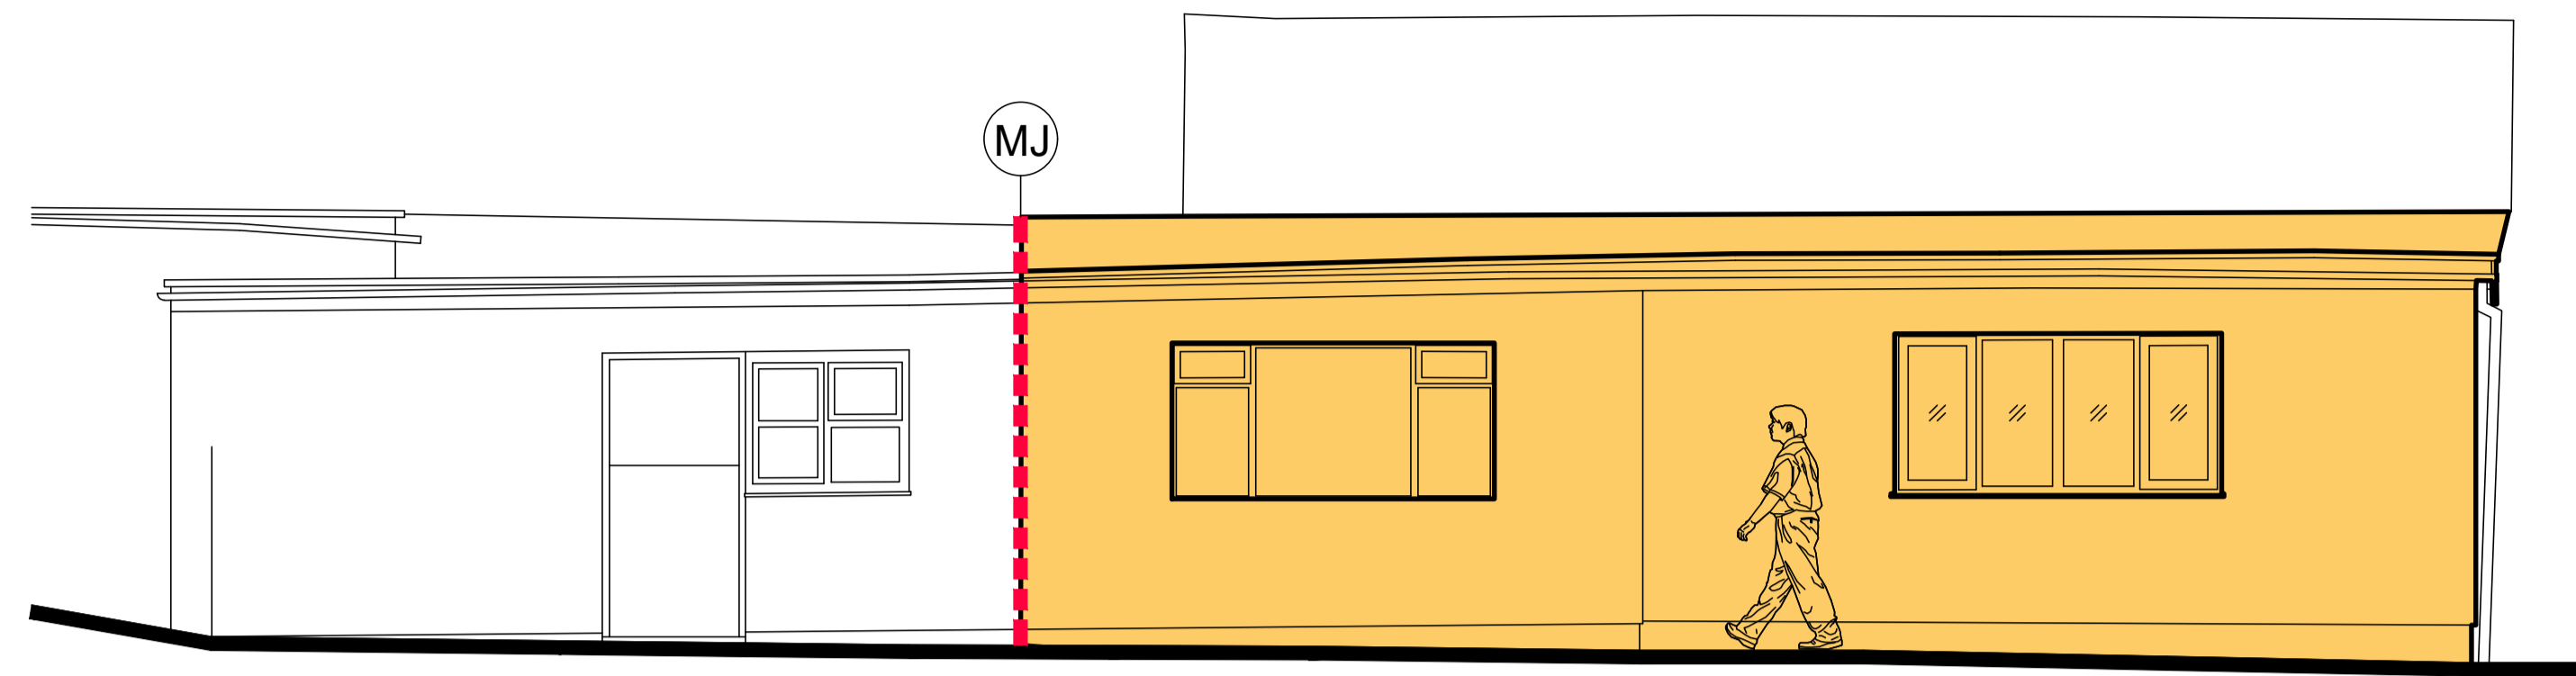


Rear Elevation

SCALE 1:50

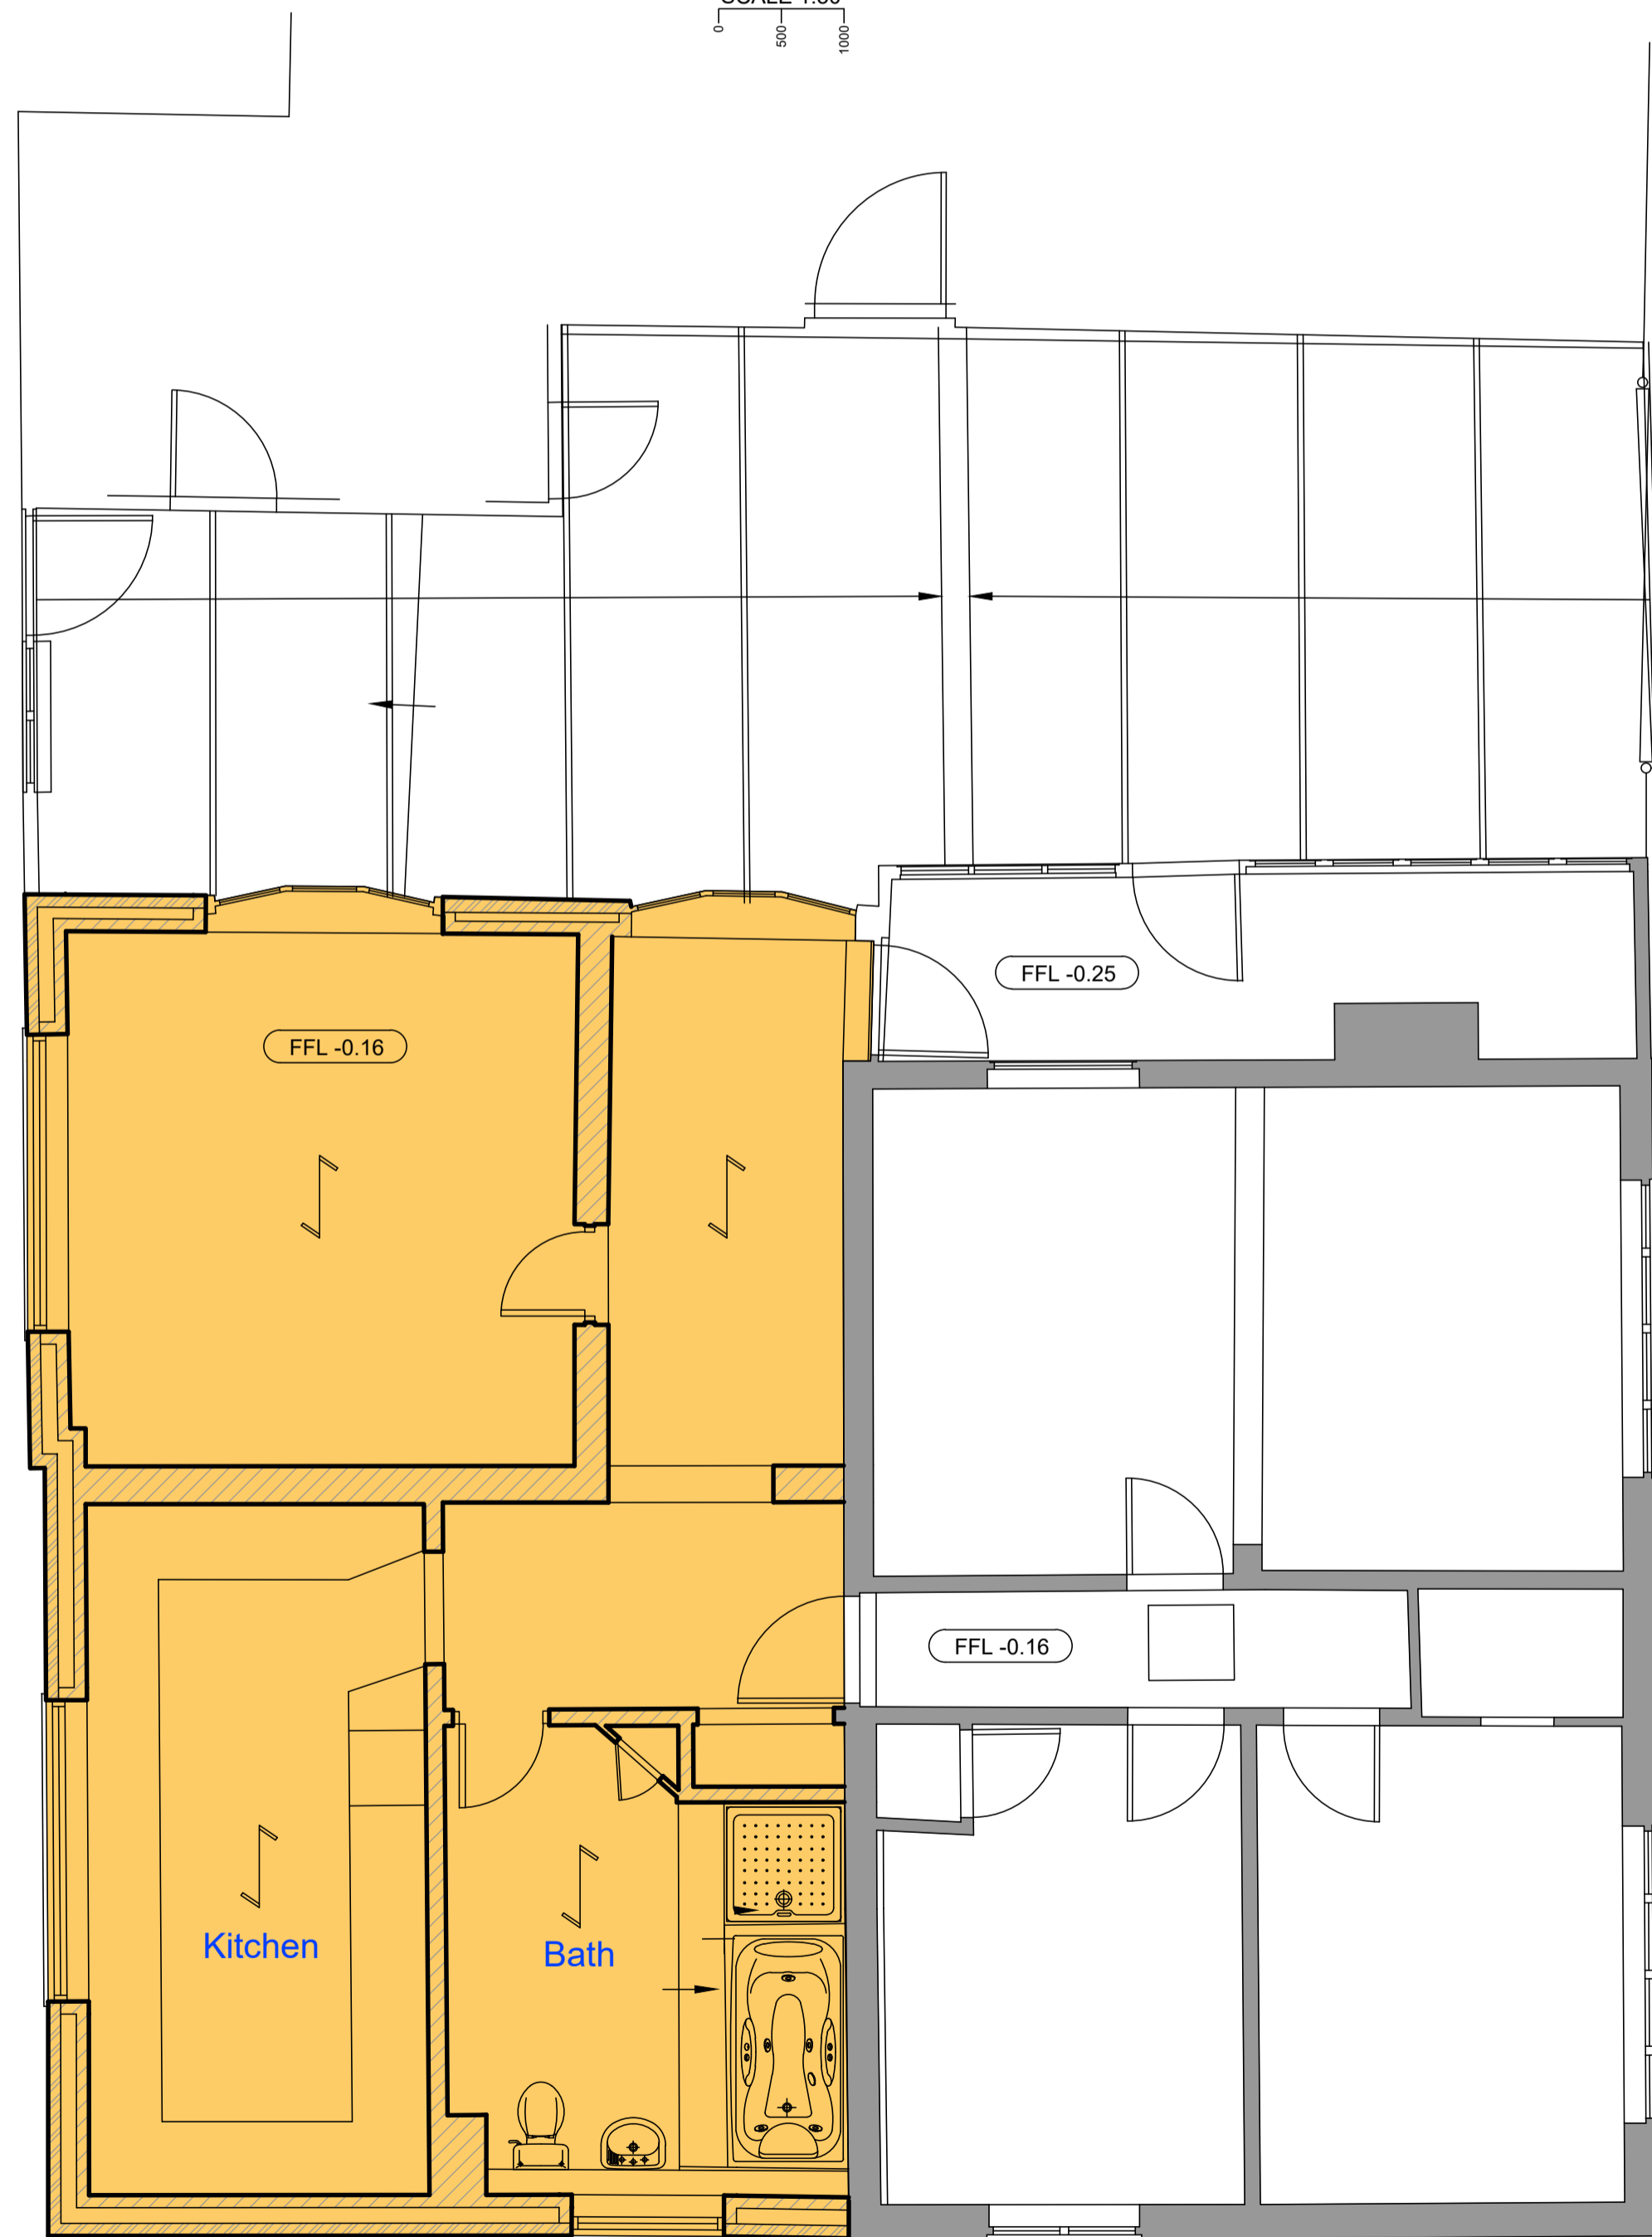

Proposed Plan

SCALE 1:50

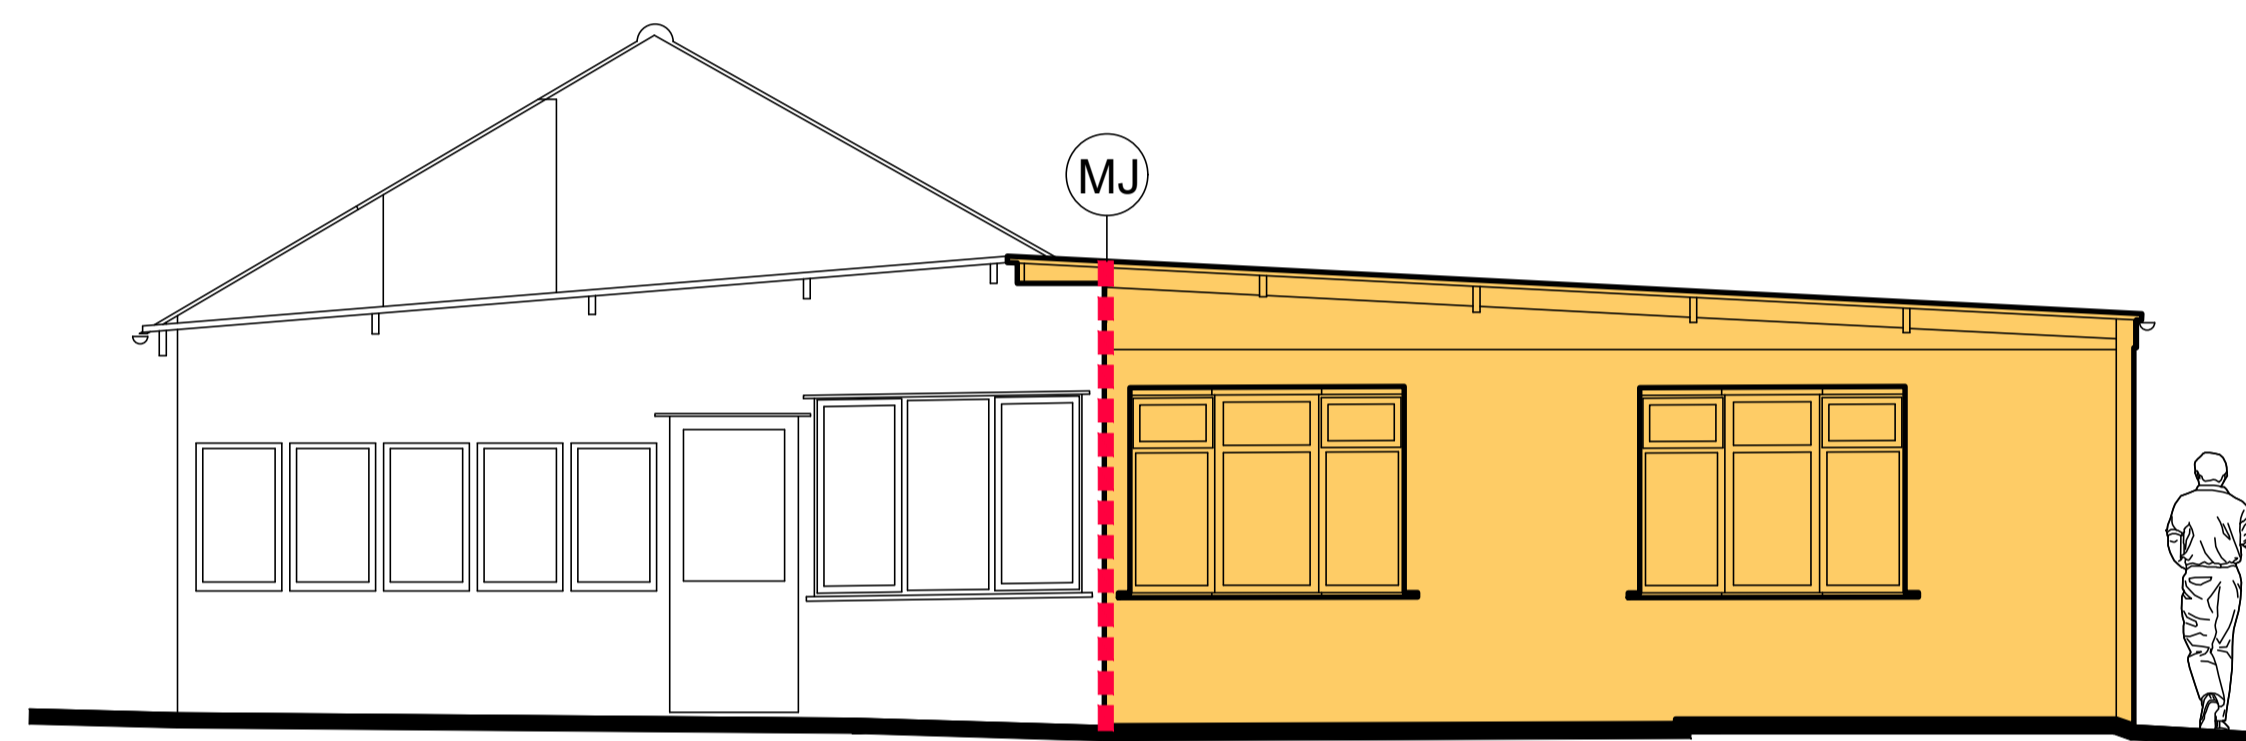

Side Elevation

SCALE 1:50



Front Elevation

SCALE 1:50

REV	AMENDMENT	DATE	BY
P1	Planning	13.11.23	GR
P	Preliminary	07.06.23	GR

STATUS:- **Planning**

CLIENT:- Janice Robinson

CONTRACT:- Bungalow Farm, Chatteris Road, Mepal, Ely, Cambs, CB6 2AZ

TITLE:- Proposed Plans and Elevations

DESIGN:- JDS	DRAWN:- GR	CHKD:-
SCALE:- A1 as shown	DATE:- Oct 2023	

David Symonds Associates
3 Imperial Court, 12 Sovereign Road
Kings Norton Business Centre
Birmingham B30 3FH
Tel: 0121 444 1313
Email: eng@dsace.co.uk
Website: www.dsace.co.uk

DRAWING No:- 223098-S-10 REV P1