




Ground Floor Plan
as Existing

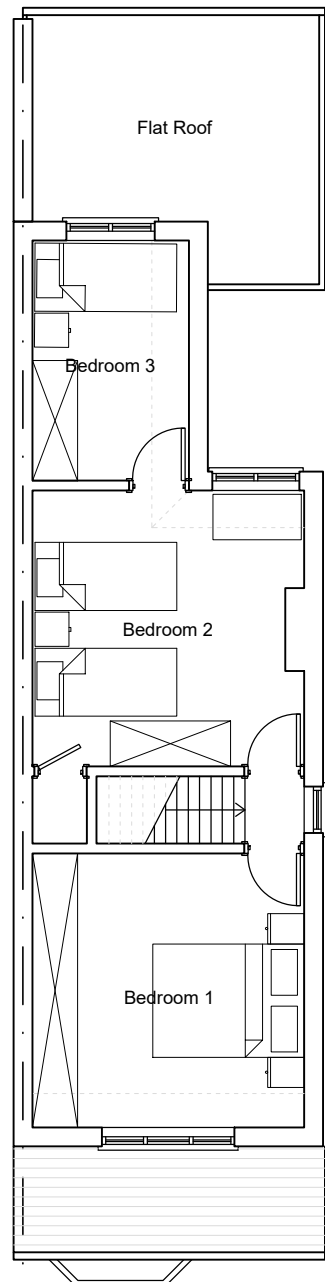

First Floor Plan
as Existing

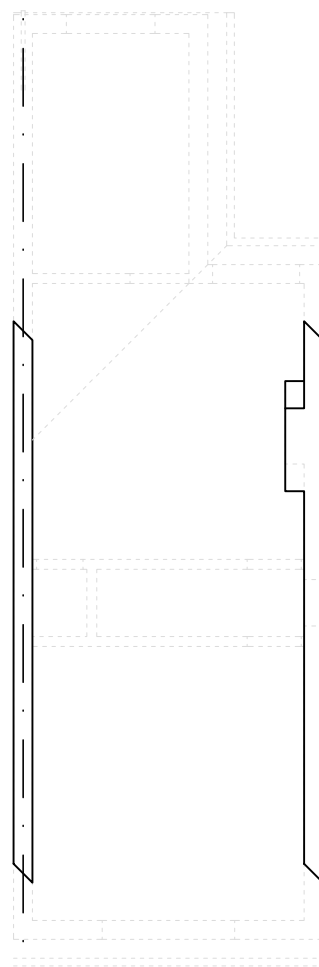


Loft Plan
as Existing

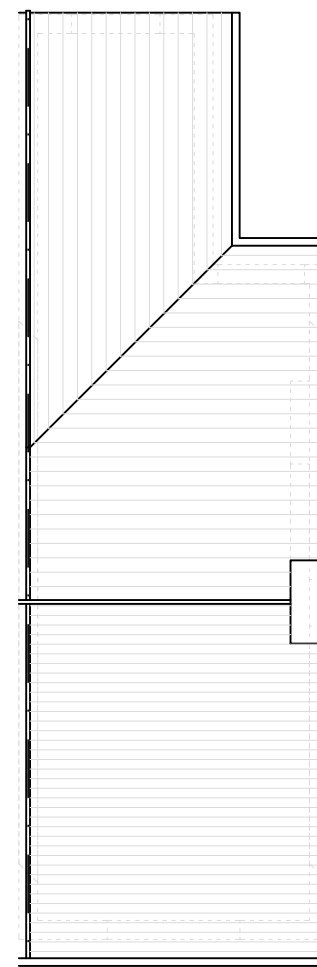

Roof Plan
as Existing

Key:
Existing Walls/Floors

 

Rev.	Date	Note

Client:
Mrs Ewen-Paul

Site:
14 New Road,
Radlett,
WD7 9EA

Title:
Floor Plans as Existing

Scale: 1:100 | Drg. Size: A3

Drawn: CP | Drg. No. 01

Date: May. 2023 | Rev. #

