




Proposed Front Elevation
Scale: 1:100

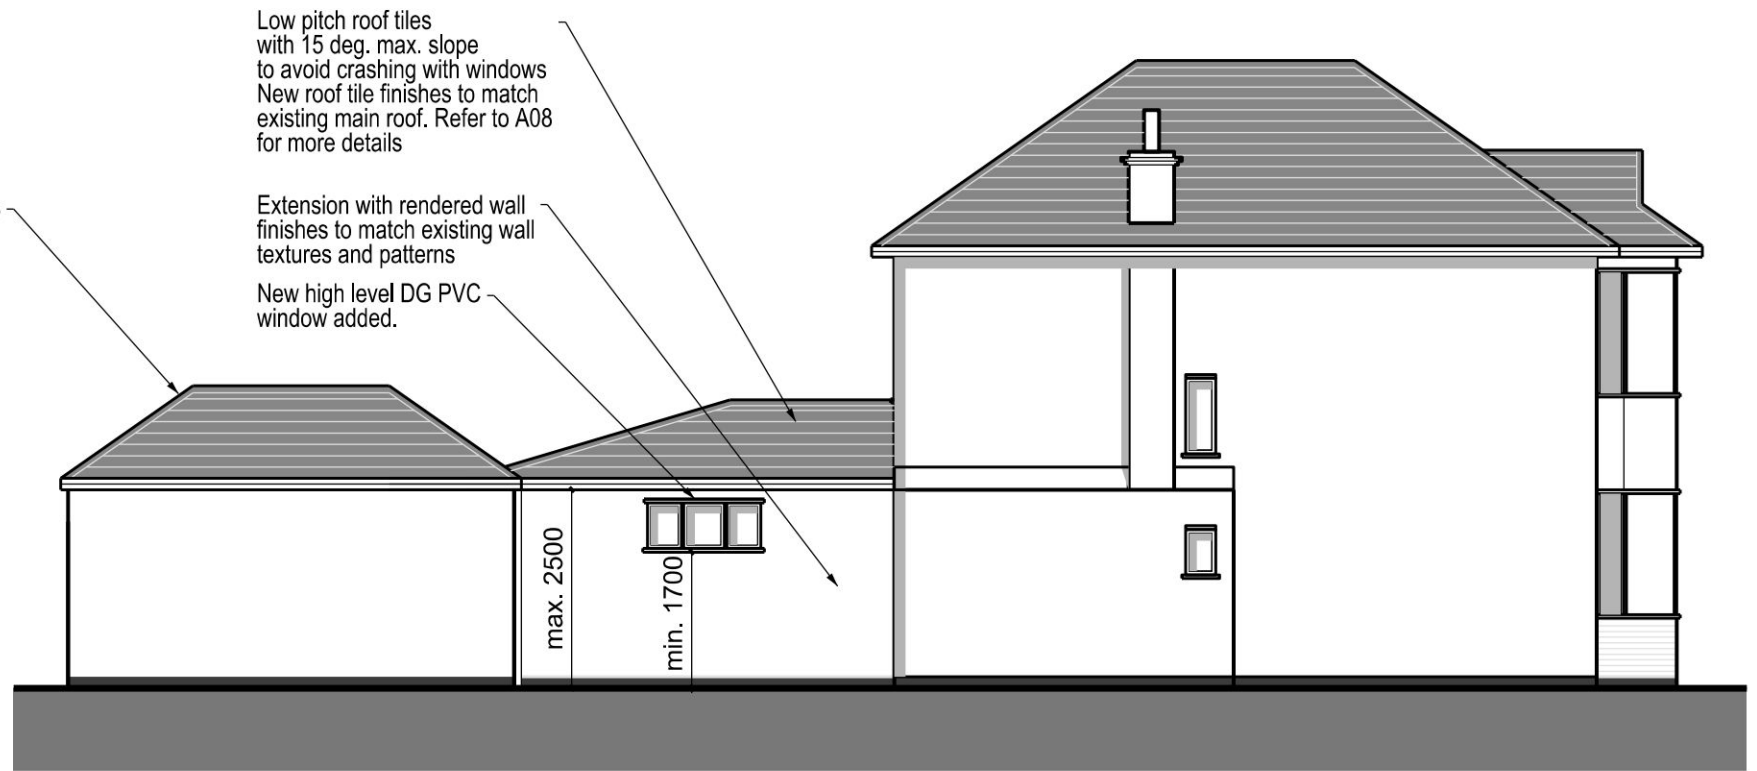

Proposed Left Elevation
Scale: 1:100

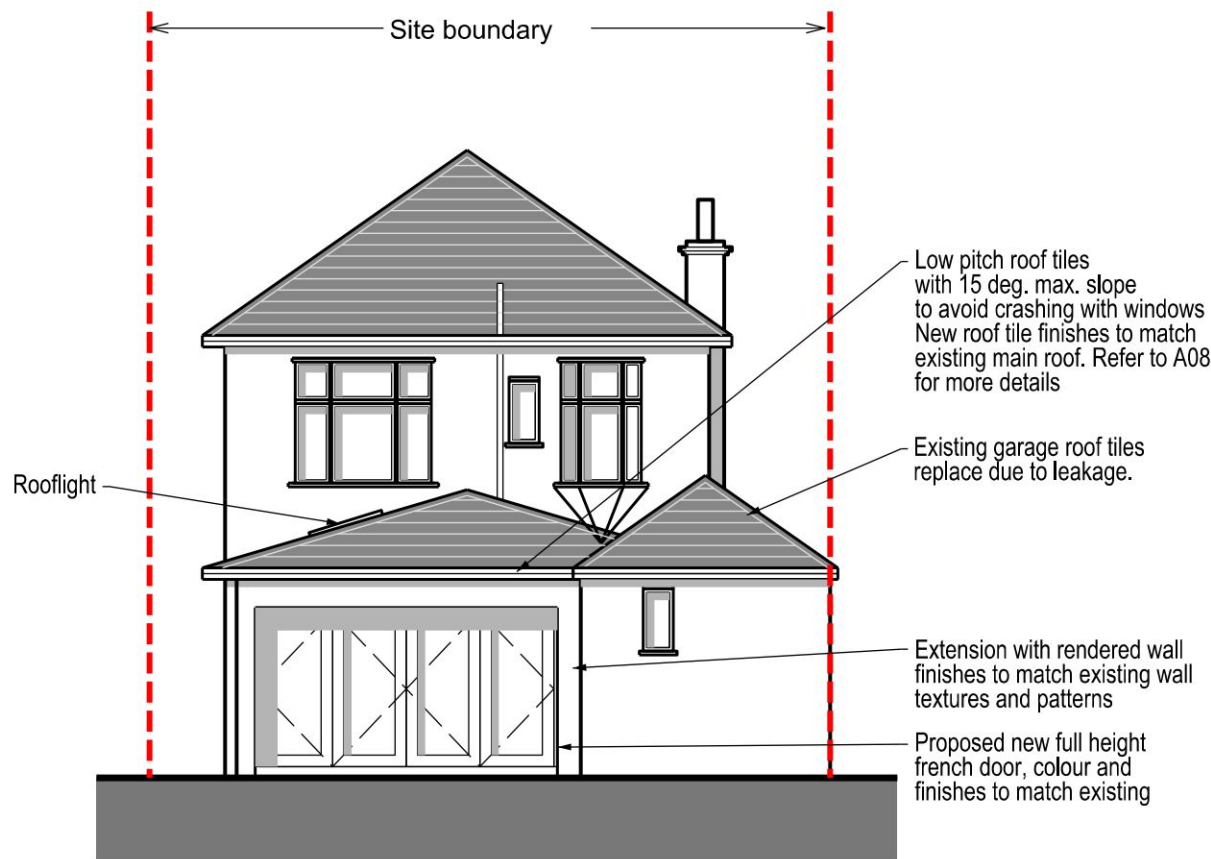

Proposed Rear Elevation
Scale: 1:100

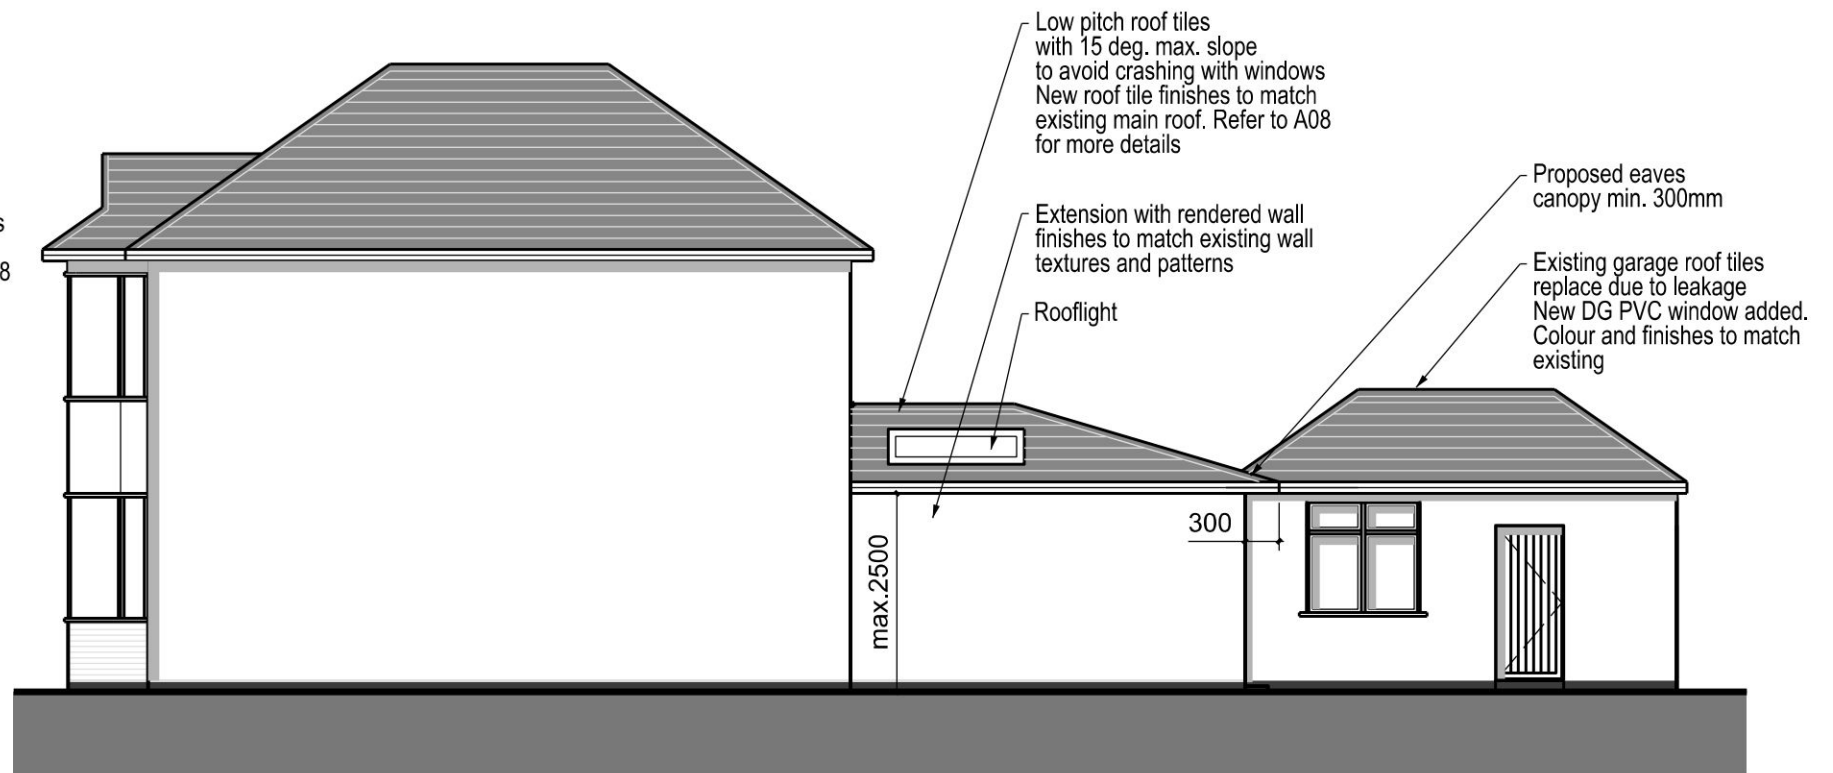

Proposed Right Elevation
Scale: 1:100

This scheme is subject to Town Planning and all other necessary consents. Dimensions, areas and levels where given are approximate and subject to site survey. All dimensions are to be checked on site.

