



BUILDING PLANS

Tel 020 8330 4646
 This drawing is for negotiations with the Local Authority Planning & Building Control departments. In the event that it is used for construction then the builder is responsible for checking on site all dimensions and relevant information prior to the commencement of works to ensure the accuracy of any information contained in the drawing. Any discrepancy must be notified before work commences. The drawing may only be used for the address shown and may not be copied without permission. Copyright Building Plans. ©

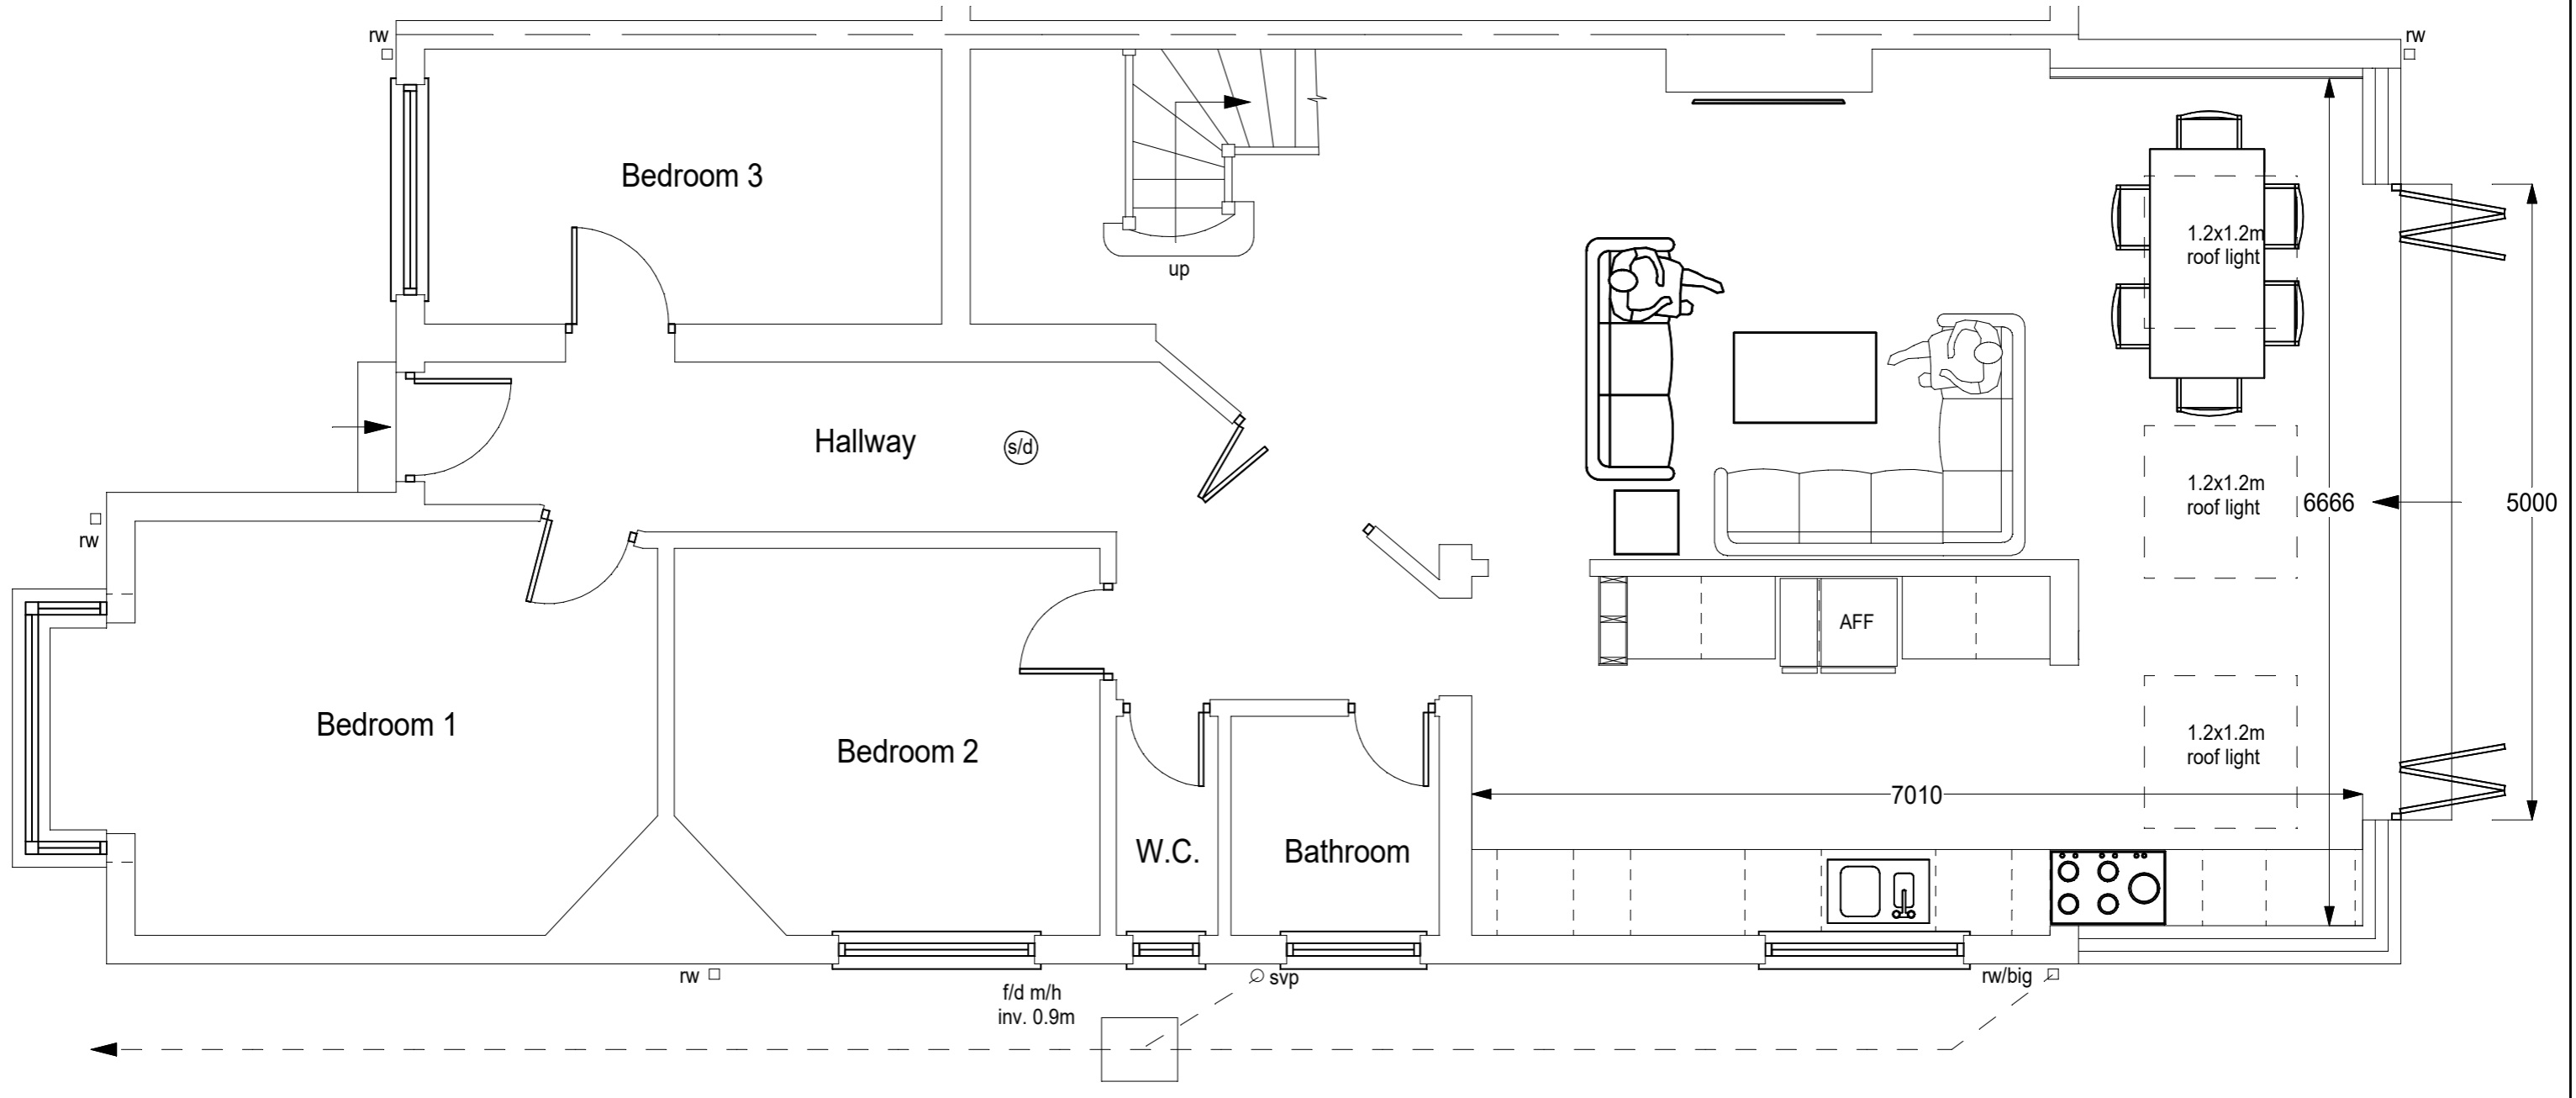

PROPOSED GROUND FLOOR PLAN

 

90 Meadow Walk Ewell, Epsom Surrey KT19 0AX Proposed Ground Floor Plan		
Scale 1:50 @ A3	date	12:10:2023
drw no	revised	no
meaw-90-1		