



BUILDING PLANS

Tel 020 8330 4646
This drawing is for negotiations with the Local Authority Planning & Building Control departments. In the event that it is used for construction then the builder is responsible for checking on site all dimensions and relevant information prior to the commencement of works to ensure the accuracy of any information contained in the drawing. Any discrepancy must be notified before work commences. The drawing may only be used for the address shown and may not be copied without permission. Copyright Building Plans. ©

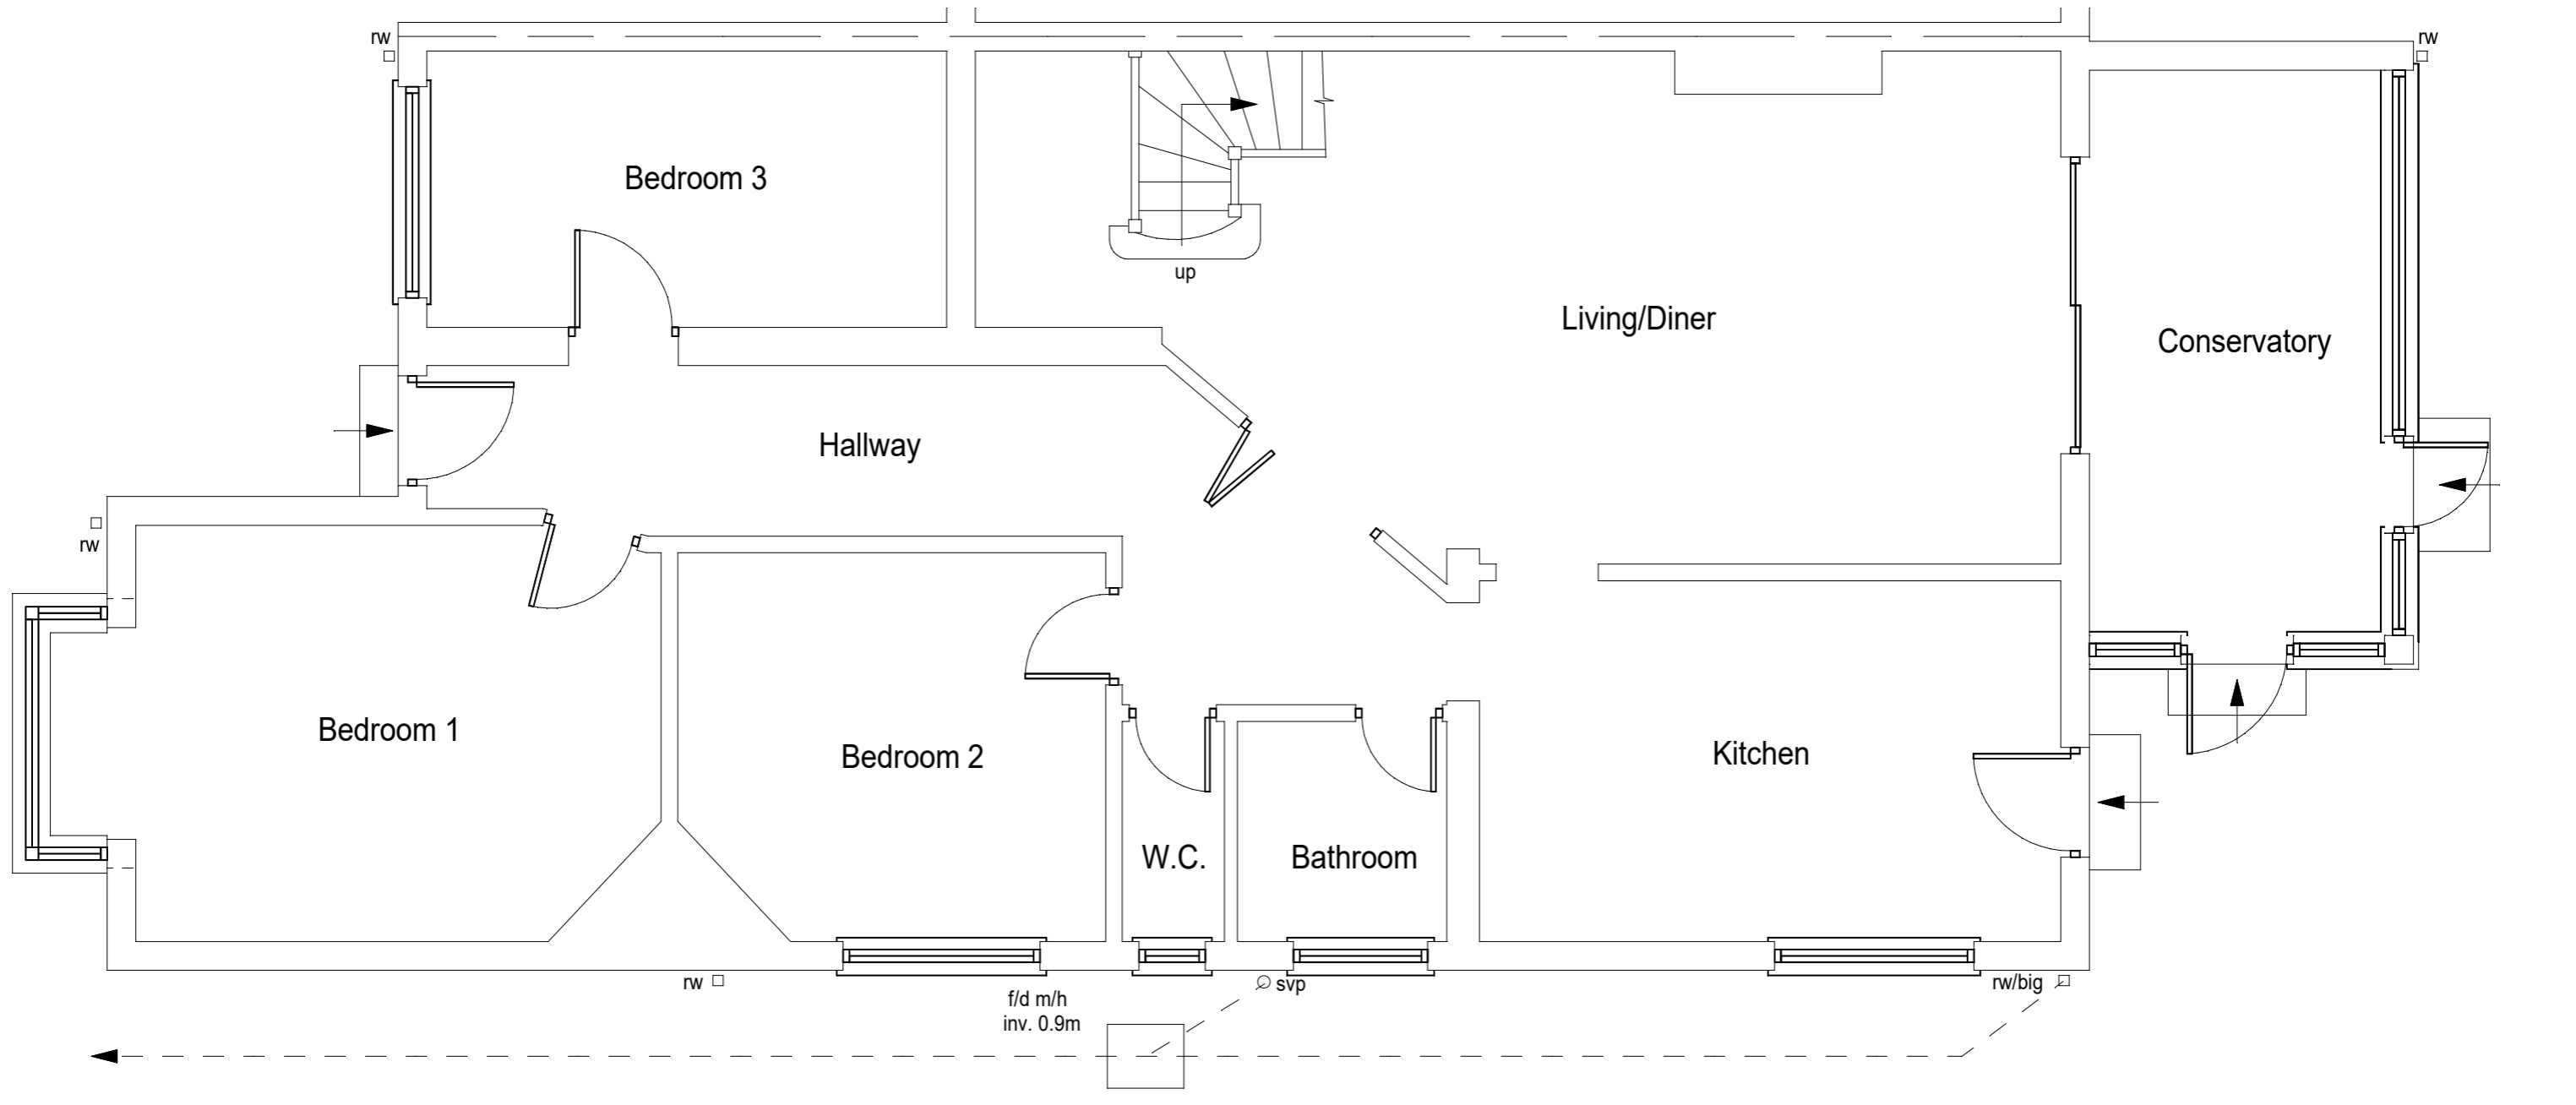

EXISTING GROUND FLOOR PLAN

 

90 Meadow Walk Ewell, Epsom Surrey KT19 0AX Existing Ground Floor Plan			
Scale 1:50 @ A3		date 12:10:2023	
drw no	meaw-90-0	revised	no