


BUILDING PLANS

Tel 020 8330 4646


This drawing is for negotiations with the Local Authority Planning & Building Control departments. In the event that it is used for construction then the builder is responsible for checking on site all dimensions and relevant information prior to the commencement of works to ensure the accuracy of any information contained in the drawing. Any discrepancy must be notified before work commences. The drawing may only be used for the address shown and may not be copied without permission. Copyright Building Plans. ©

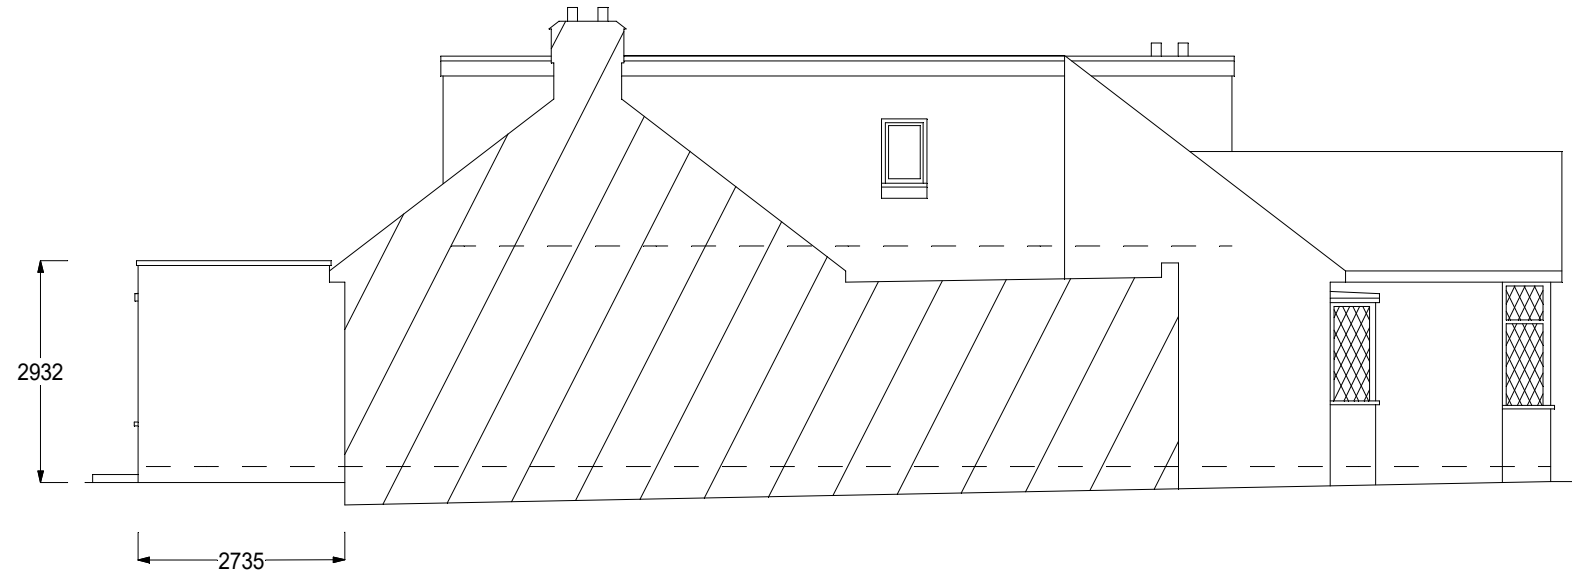


EXISTING SIDE ELEVATION



EXISTING REAR ELEVATION

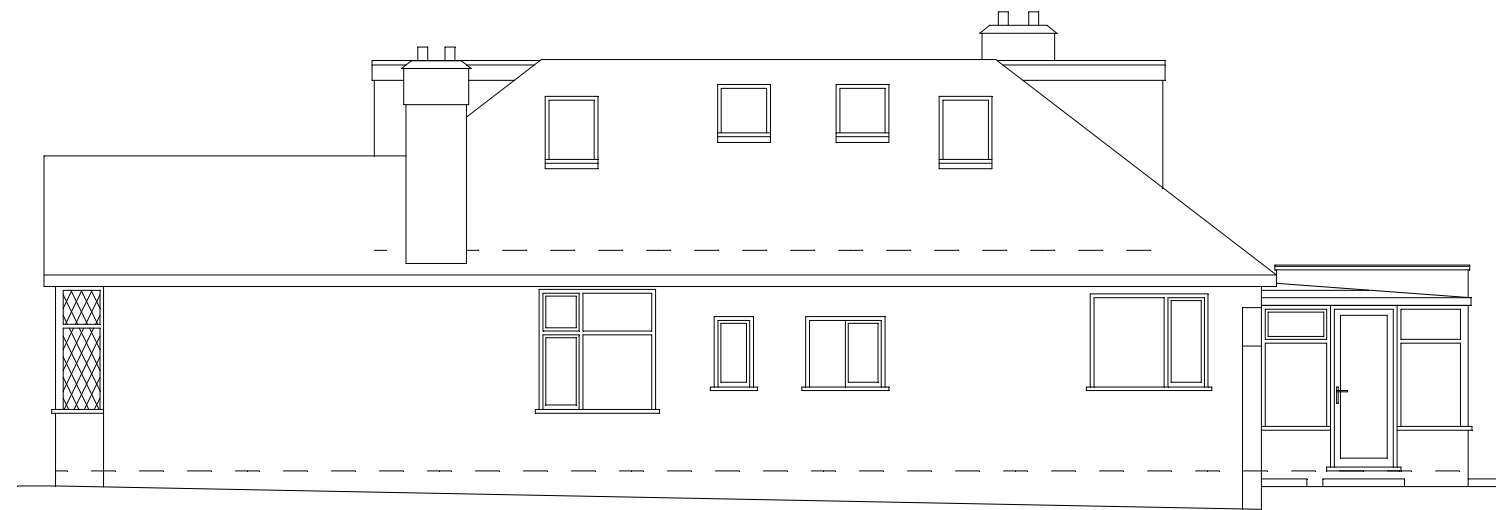

EXISTING SIDE ELEVATION

 

90 Meadow Walk
Ewell, Epsom
Surrey
KT19 0AX
Existing Elevations

Scale 1:100 @ A3

date 12:10:2023

drw no meaw-90-4

revised

no