



BUILDING PLANS

Tel 020 8330 4646
This drawing is for negotiations with the Local Authority
Planning & Building Control departments. In the event that it
is used for construction then the builder is responsible for
checking on site all dimensions and relevant information prior
to the commencement of works to ensure the accuracy of
any information contained in the drawing. Any discrepancy
must be notified before work commences. The drawing may
only be used for the address shown and may not be copied
without permission. Copyright Building Plans. ©

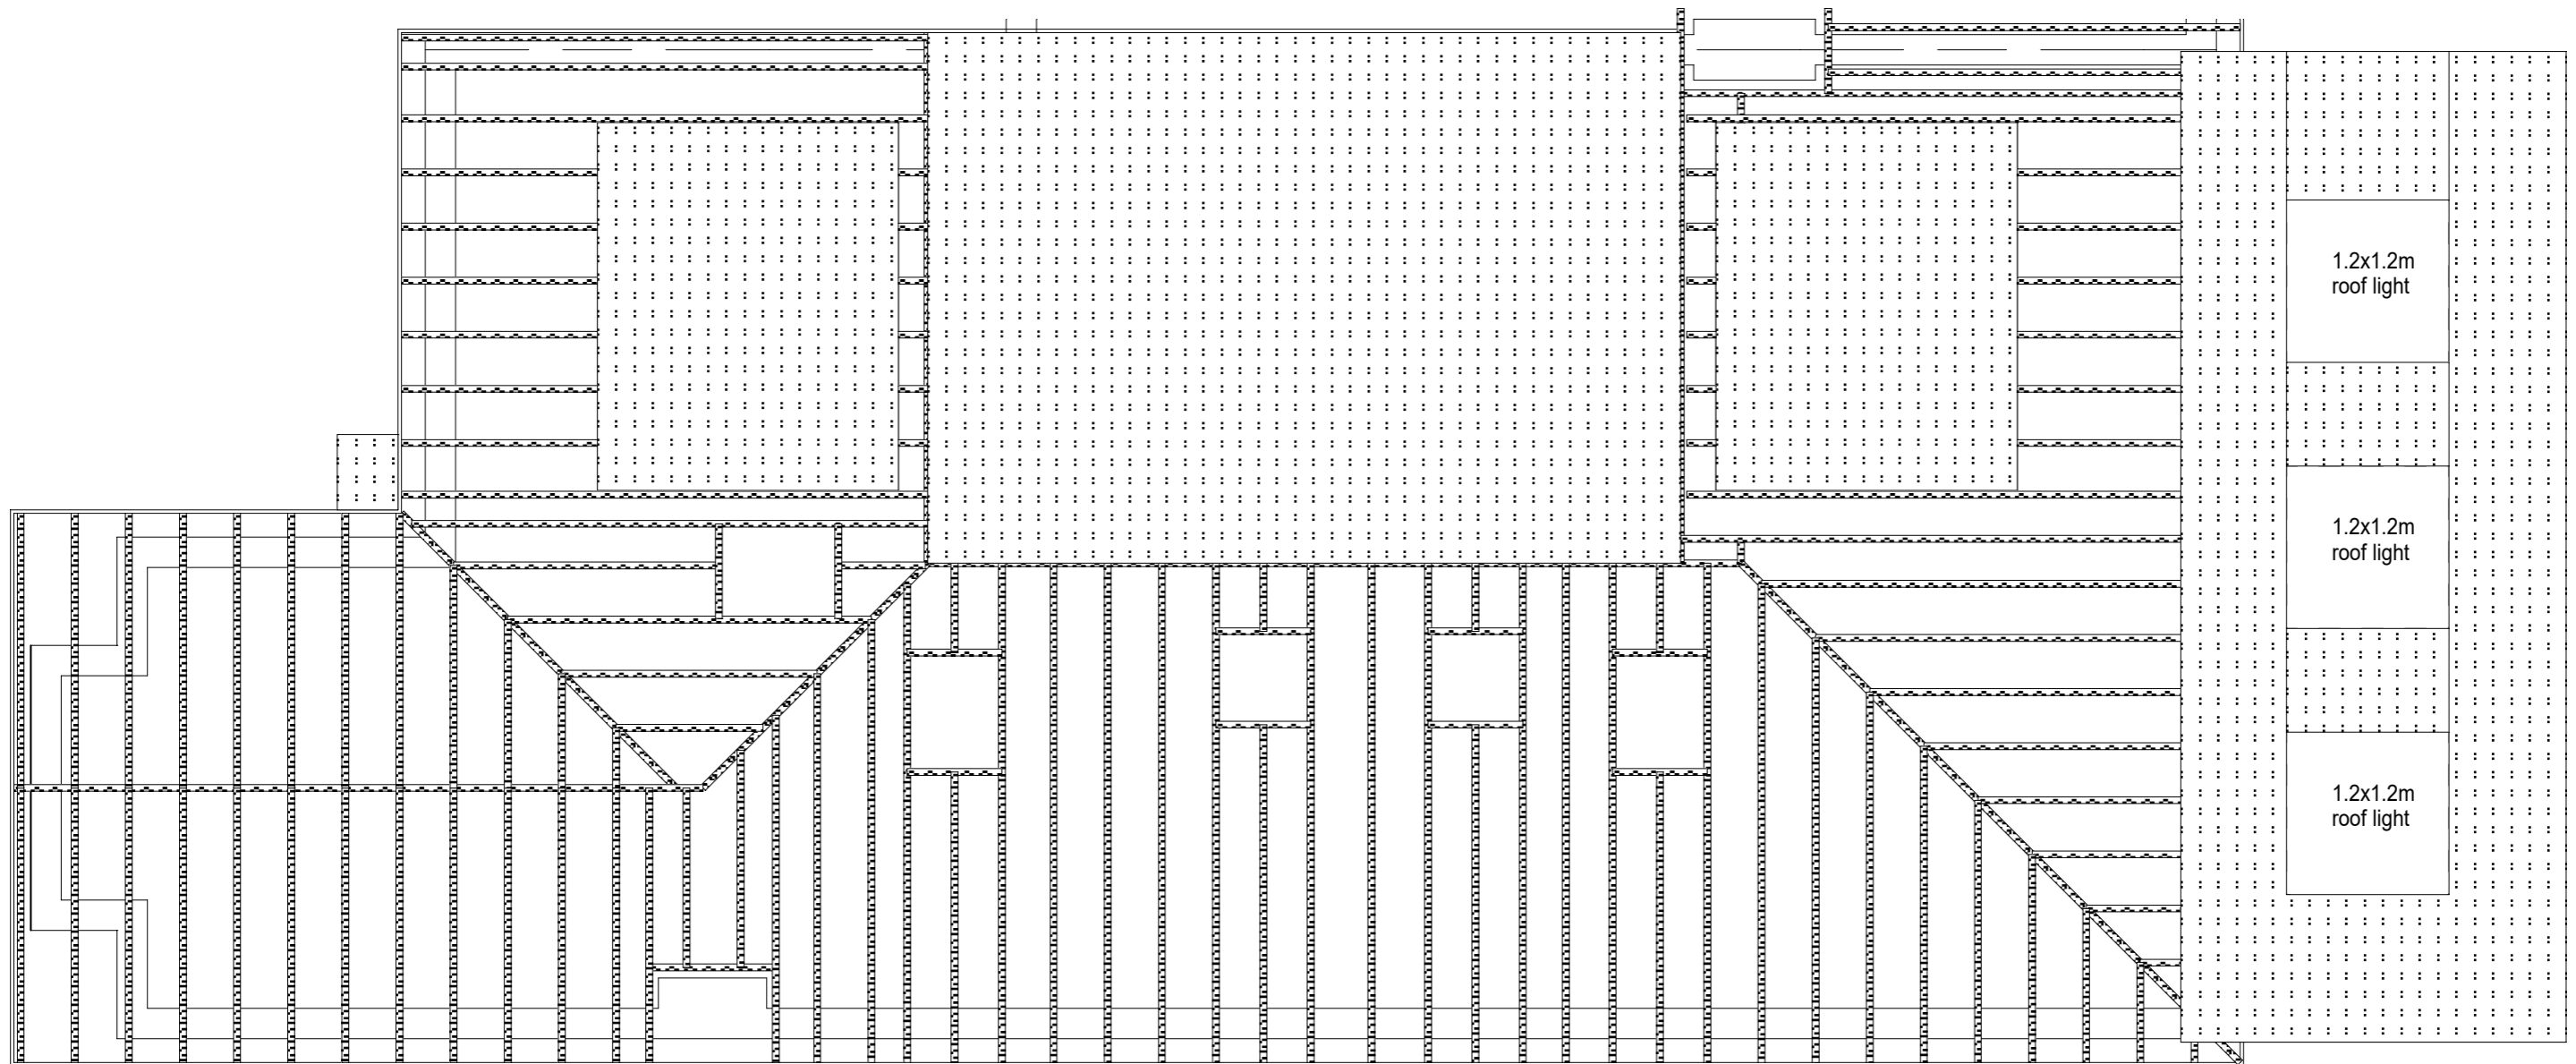

PROPOSED ROOF PLAN

 

90 Meadow Walk
Ewell, Epsom
Surrey
KT19 0AX
Proposed Roof Plan

Scale 1:50 @ A3 date 12:10:2023

dw no	revised	no
meaw-90-3		