



DO NOT SCALE. This drawing is prepared solely for Planning Application purposes and convey the proposed design scheme and general layout. Any internal dimensions shown are indicative of approximate sizes and do not constitute working drawings. This drawings is not a construction drawing and should not be used as such. Contractor must take independent measurements on site. Discrepancies to be reported to this office. Plan B Architecture is not responsible for unauthorised changes made to the drawings or the consequences thereof. All structural elements (beams etc) as per the structural engineer's specifications

THE CONTENTS OF THIS PLAN INCLUDING THE PRINTED NOTES ARE COPYRIGHT AND REPRODUCTION IN WHOLE OR PART IS NOT PERMITTED WITHOUT PRIOR CONSENT OF PLAN-B ARCHITECTURE LTD. IN WRITING.

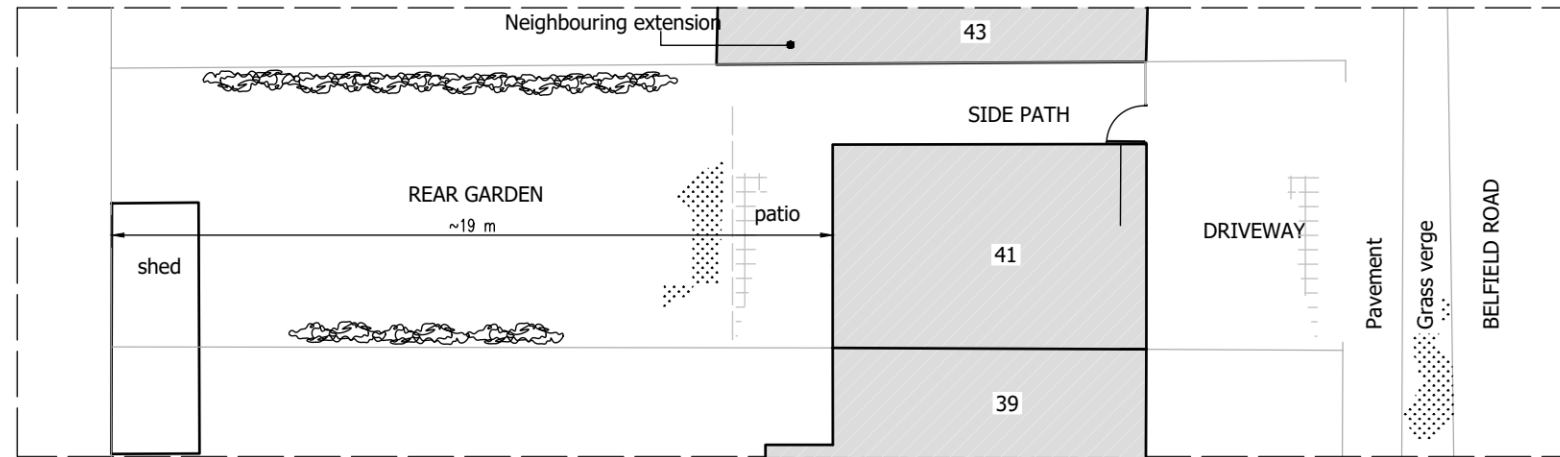

EXISTING SITE PLAN
scale 1:200

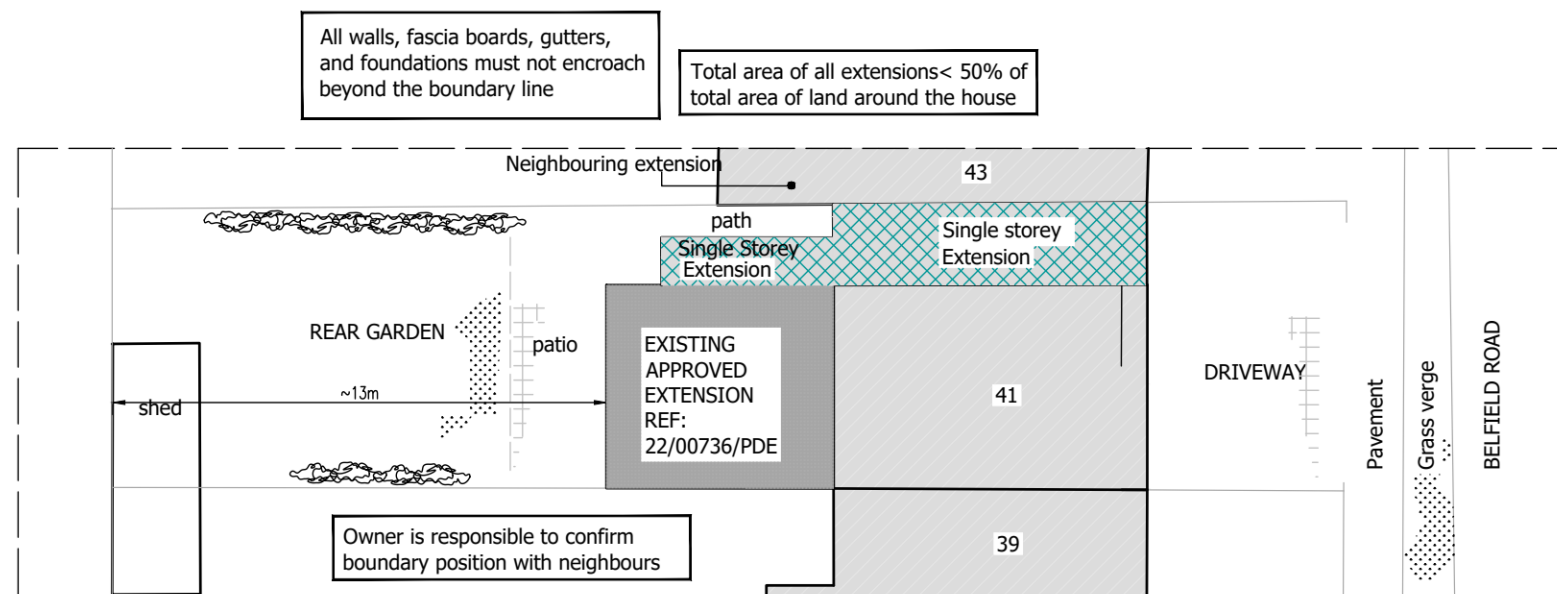

PROPOSED SITE PLAN
scale 1:200

