


Drawing prepared for planning approvals only

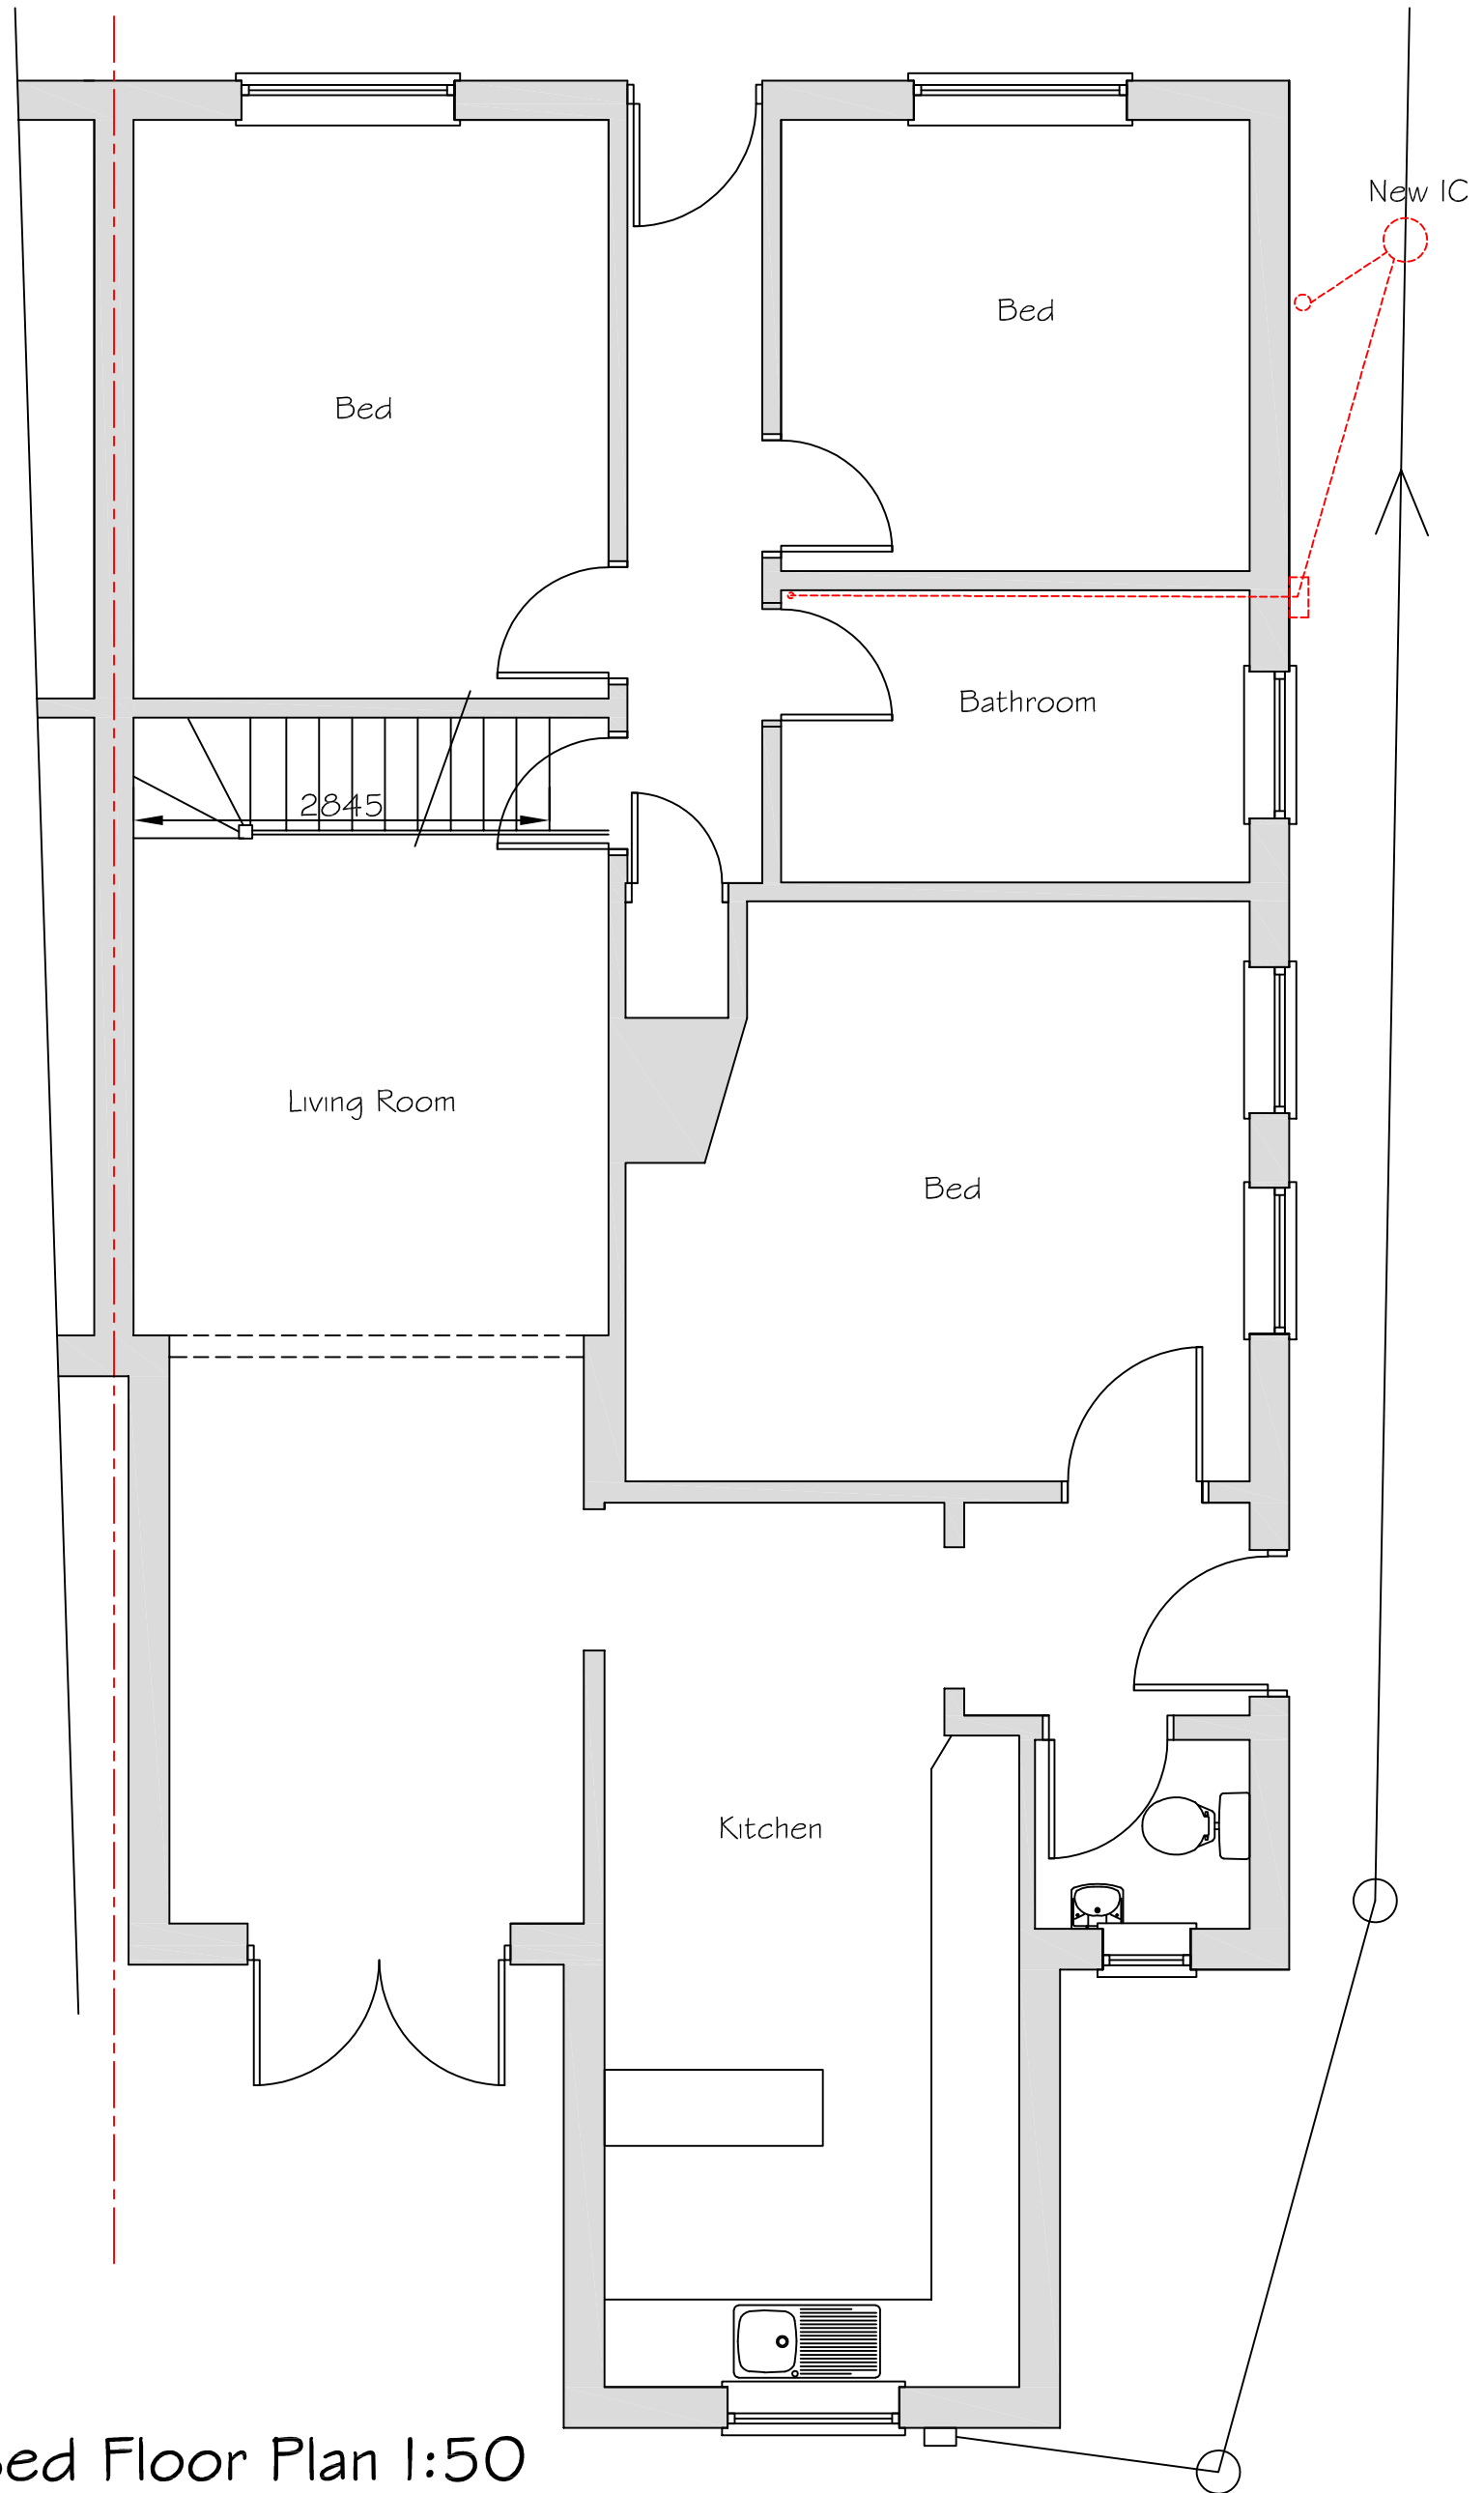

Proposed Floor Plan 1:50



REV.	DATE	DESCRIPTION

Stephen Moore Architectural Services Domestic & Commercial, New Builds, Alterations & Extensions 69 Norwich Road, New Costessey, Norwich, Norfolk. NR5 0EN T: (01603) 446982 / 07454165313 E: philip@sm-as.co.uk W: www.sm-as.co.uk		CLIENT: Mrs S Ellis 24 Moore Avenue Norwich, NR6 7LA	DRAWING: Proposed Ground Floor Plan
 		PROJECT: Loft conversion with Velux	DRAWN BY: PSM SCALE: 1:50 PROJECT No. 2310/1568
DATE: Oct 22 PAPER SIZE: A3 DRG No. /3			