


Drawing prepared for planning approvals only

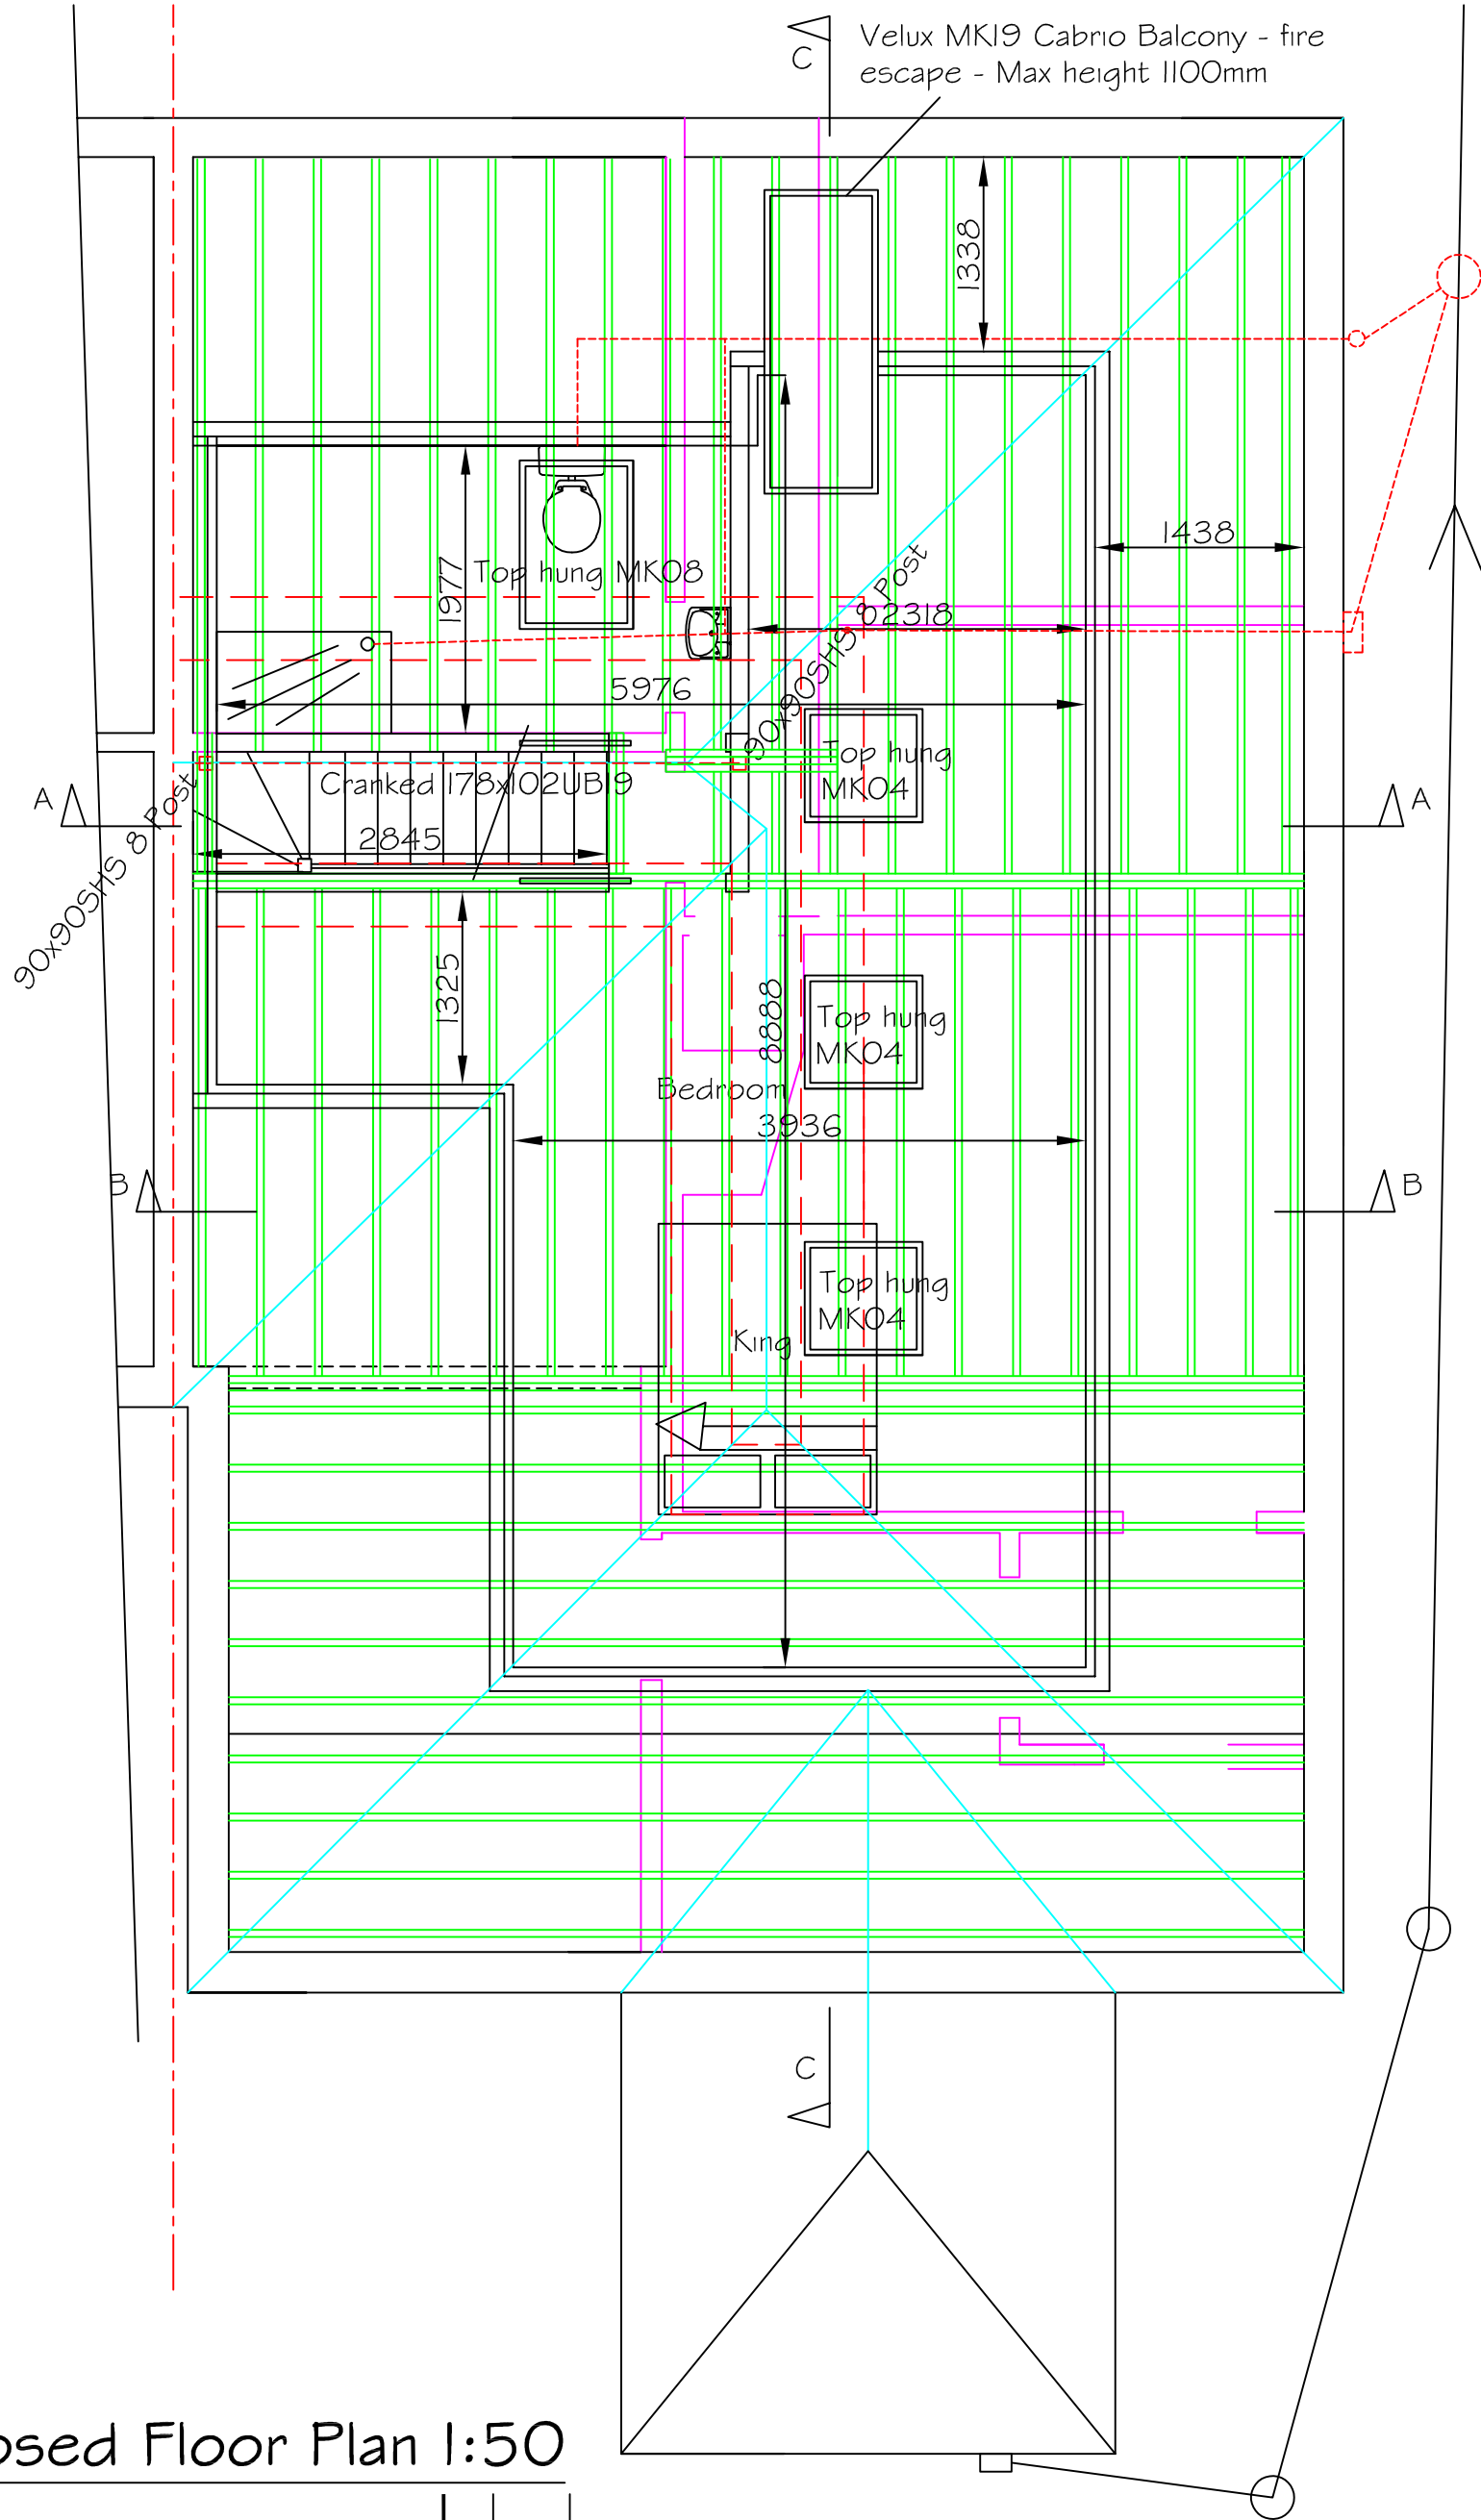

Proposed Floor Plan 1:50



REV.	DATE	DESCRIPTION		
			Stephen Moore Architectural Services Domestic & Commercial, New Builds, Alterations & Extensions 69 Norwich Road, New Costessey, Norwich, Norfolk. NR5 0EN T: (01603) 446982 / 07454165313 E: philip@sm-as.co.uk W: www.sm-as.co.uk	
			CLIENT: Mrs S Ellis 24 Moore Avenue Norwich, NR6 7LA	
			DRAWING: Proposed First Floor Plan	
			DRAWN BY: PSM	DATE: Oct 22
			SCALE: 1:50	PAPER SIZE: A3
			PROJECT: Loft conversion with Velux	PROJECT No. 2310/1568
			DRG No. /4	

