




Drawing prepared for planning approvals only

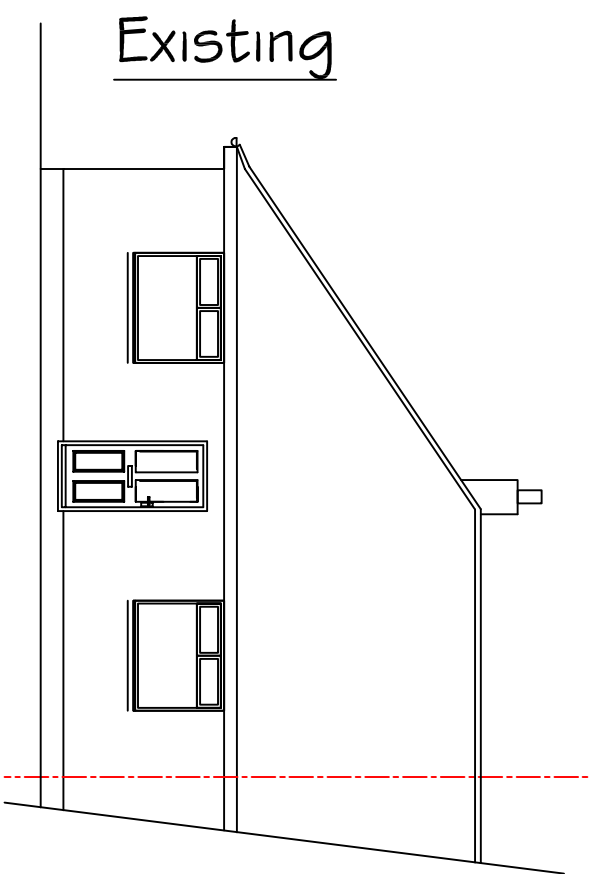




Front Elevation - S West 1:100

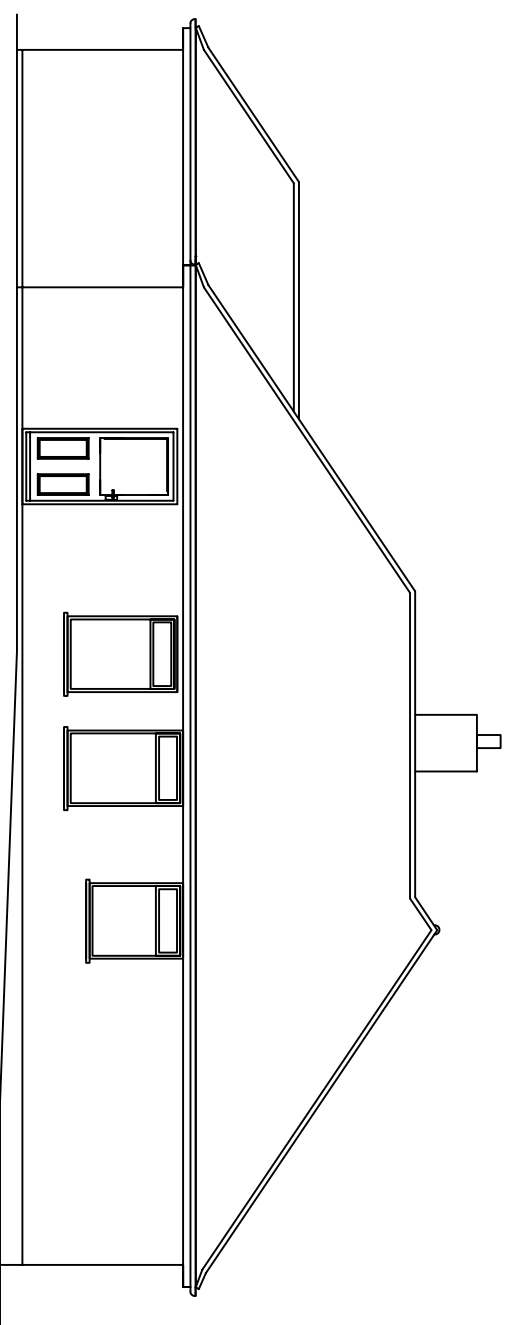

Side Elevation - N West 1:100

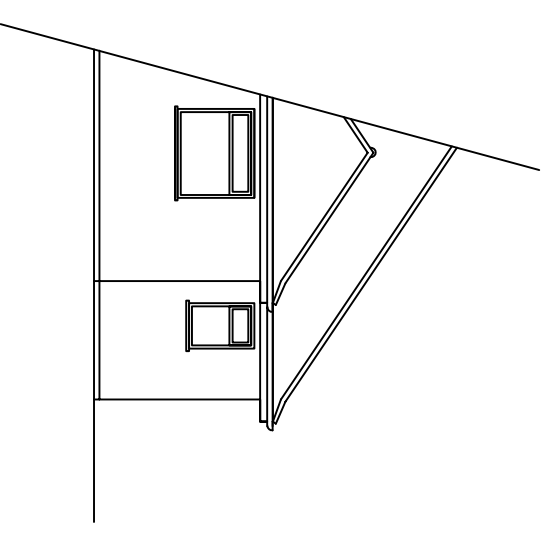

Rear Elevation - N East 1:100

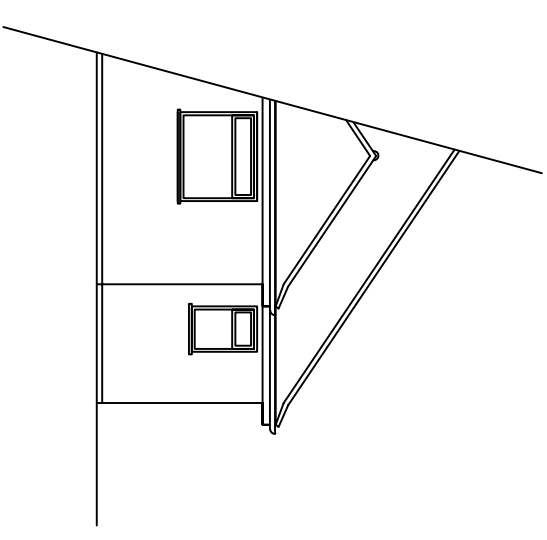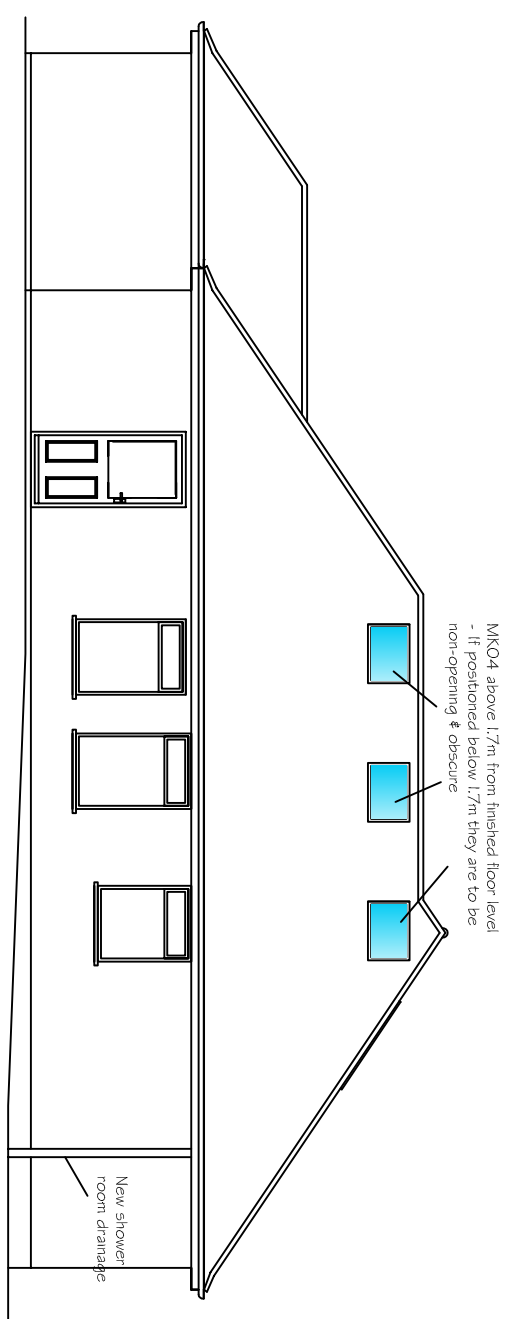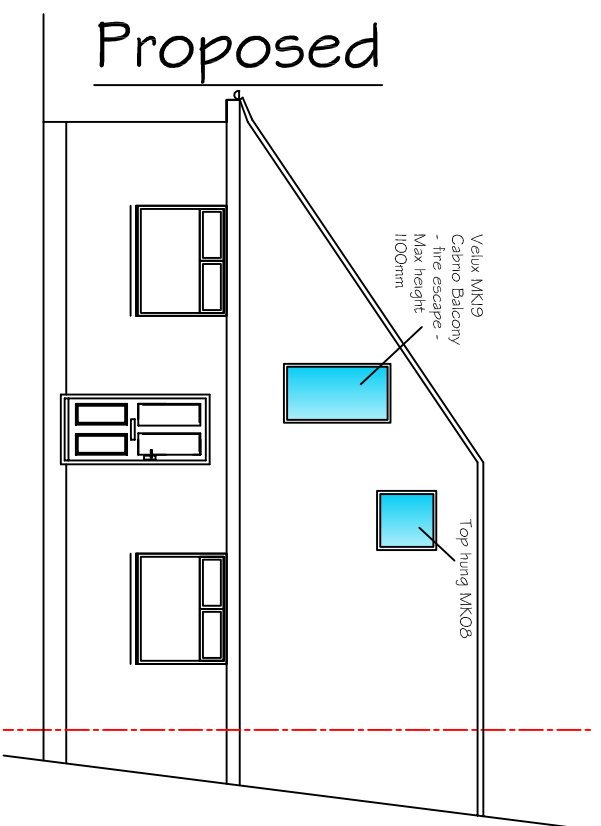

REV.	DATE	DESCRIPTION

Stephen Moore Architectural Services Domestic & Commercial, New Builds, Alterations & Extensions 69 Norwich Road, New Costessey, Norwich, Norfolk, NR5 0EN T: (01603) 446982 / 07454165313 E: philip@sm-as.co.uk W: www.sm-as.co.uk		CLIENT: Mrs S Ellis 24 Moore Avenue Norwich, NR6 7LA	
PROJECT: Loft conversion with Velux		DRAWING: Existing Elevations, Site & Location Plans	
DRAWN BY: PSM	DATE: Oct 22	SCALE: 1:100 unfo	PAPER SIZE: A3
PROJECT No. 2310/1568	DRG No. /1		

