

**JONATHAN HALL
ASSOCIATES**

Interior and Architectural Designers

51 Cromer Road, Norwich, Norfolk, NR6 6LX
Telephone (01603) 488643
email: info@jonathanhalldesigns.co.uk

Client:

Mr. & Mrs. Middleton

Project Title:

Proposed extension and alterations at Wynsmore,
Easton Way, Cawston, Norwich, NR10 4HF

Drawing Title:

Front elevation Section AA proposed


Scale: 1:50 @ A3

Drawn by: JH


Date: 01.11.2023

Checked by:

Drawing Number: 1199-13

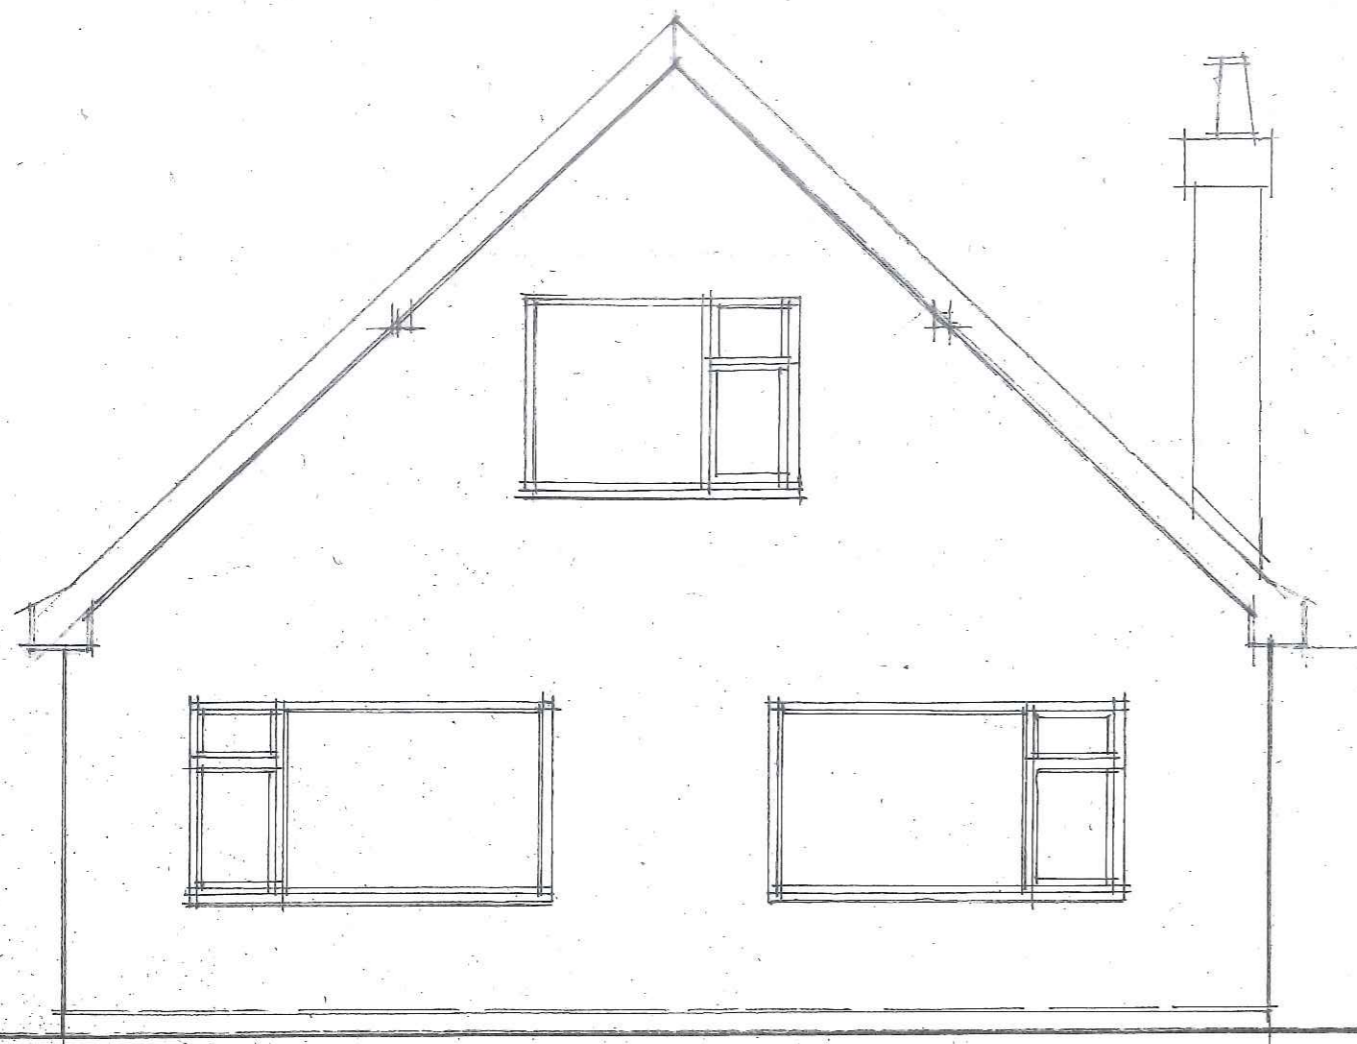

FRONT ELEVATION

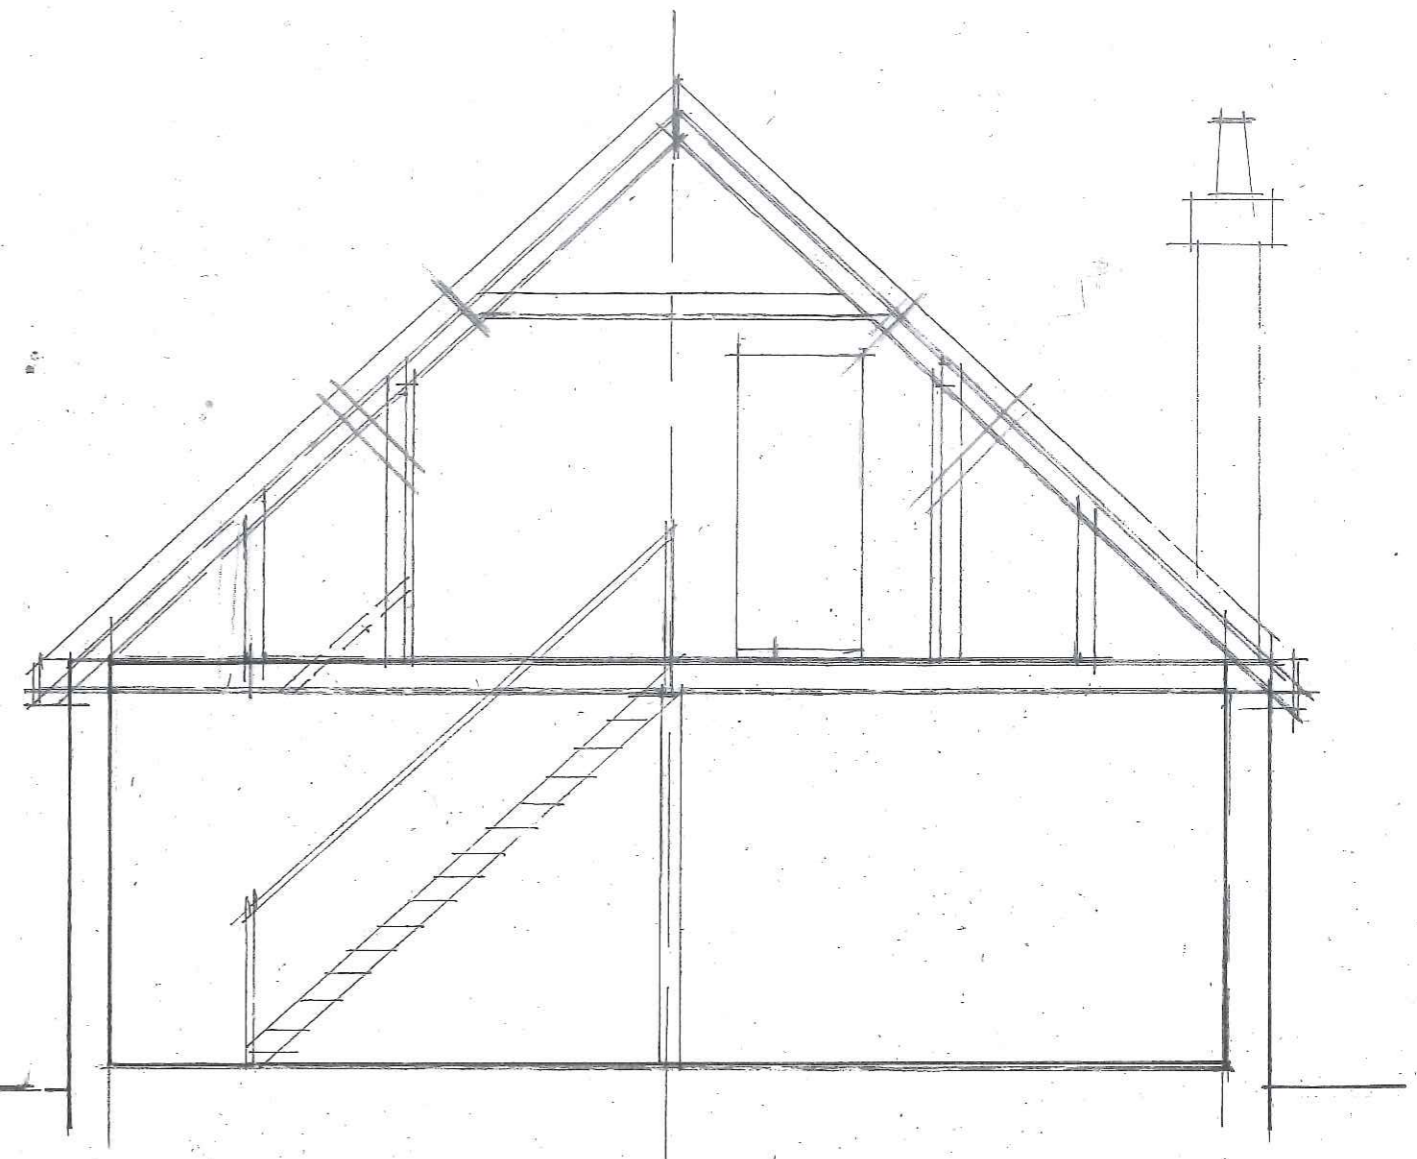

SECTION A A

