



|                 |  |
|-----------------|--|
| Client:         | Mr. & Mrs. Middleton   |
| Project Title:  | Proposed extension and alterations at Wynsmore, Easton Way, Cawston, Norwich, NR10 4HF |
| Drawing Title:  | Front elevation Section AA existing  |
| Scale:          | 1:50 @ A3  |
| Drawn by:       | JH   |
| Date:           | 01.11.2023   |
| Checked by:     |  |
| Drawing Number: | 1199-05  |

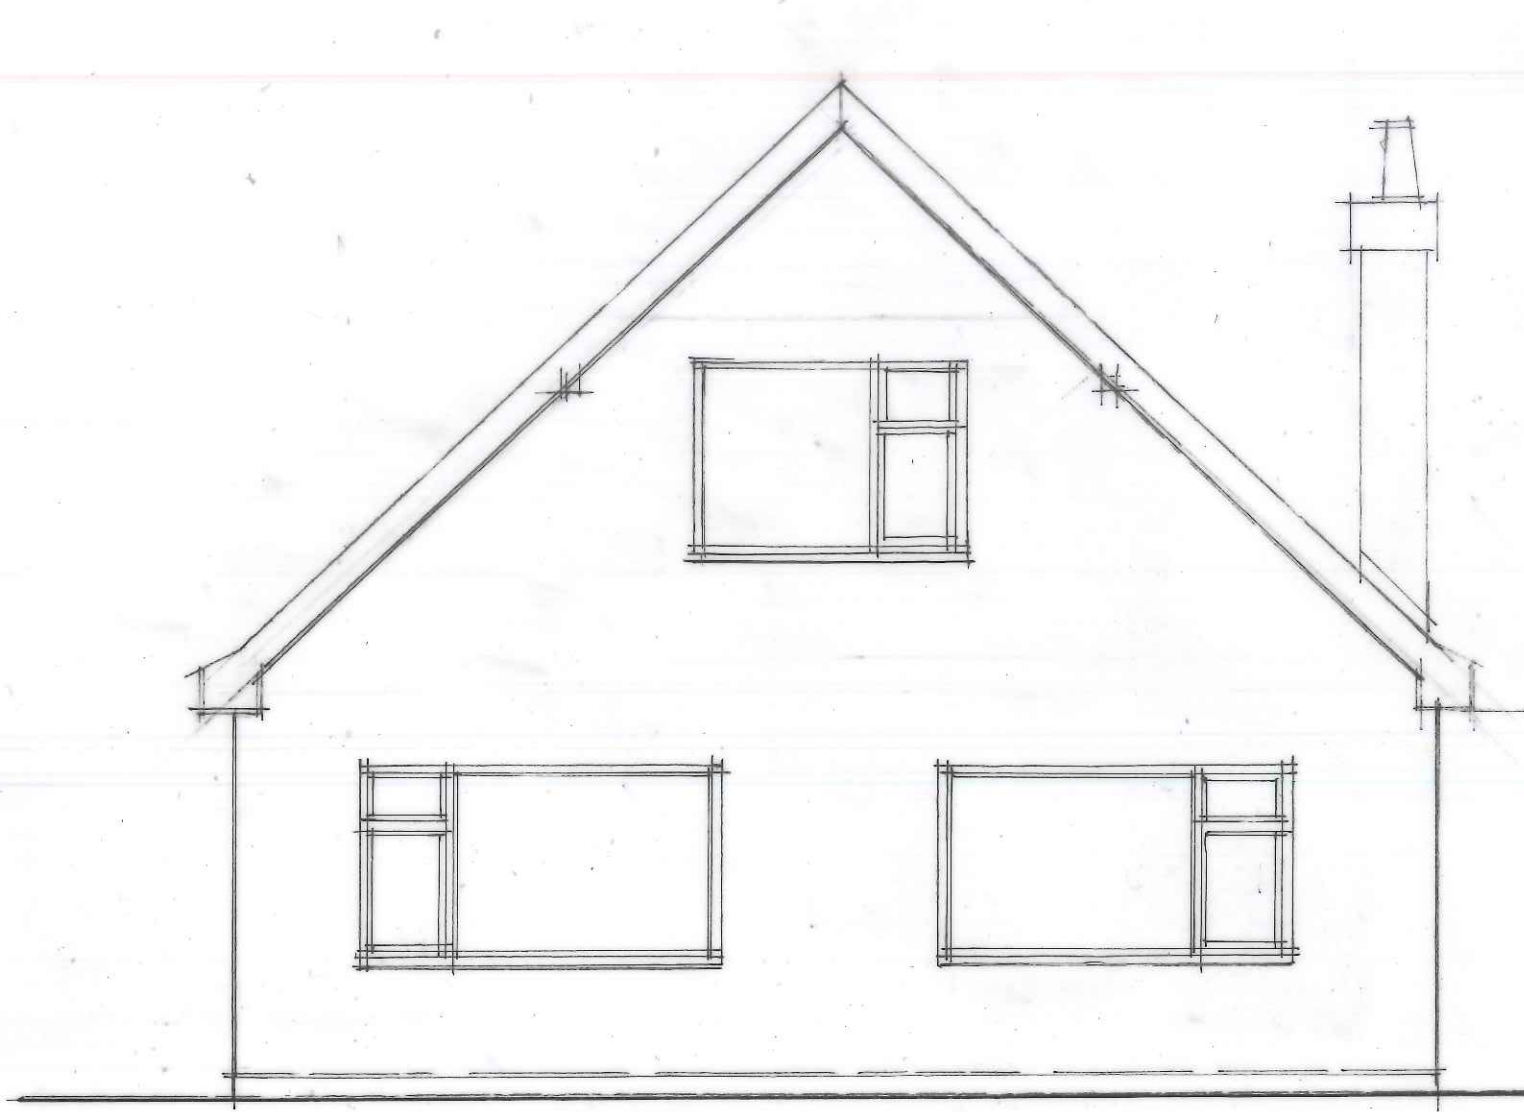

FRONT ELEVATION

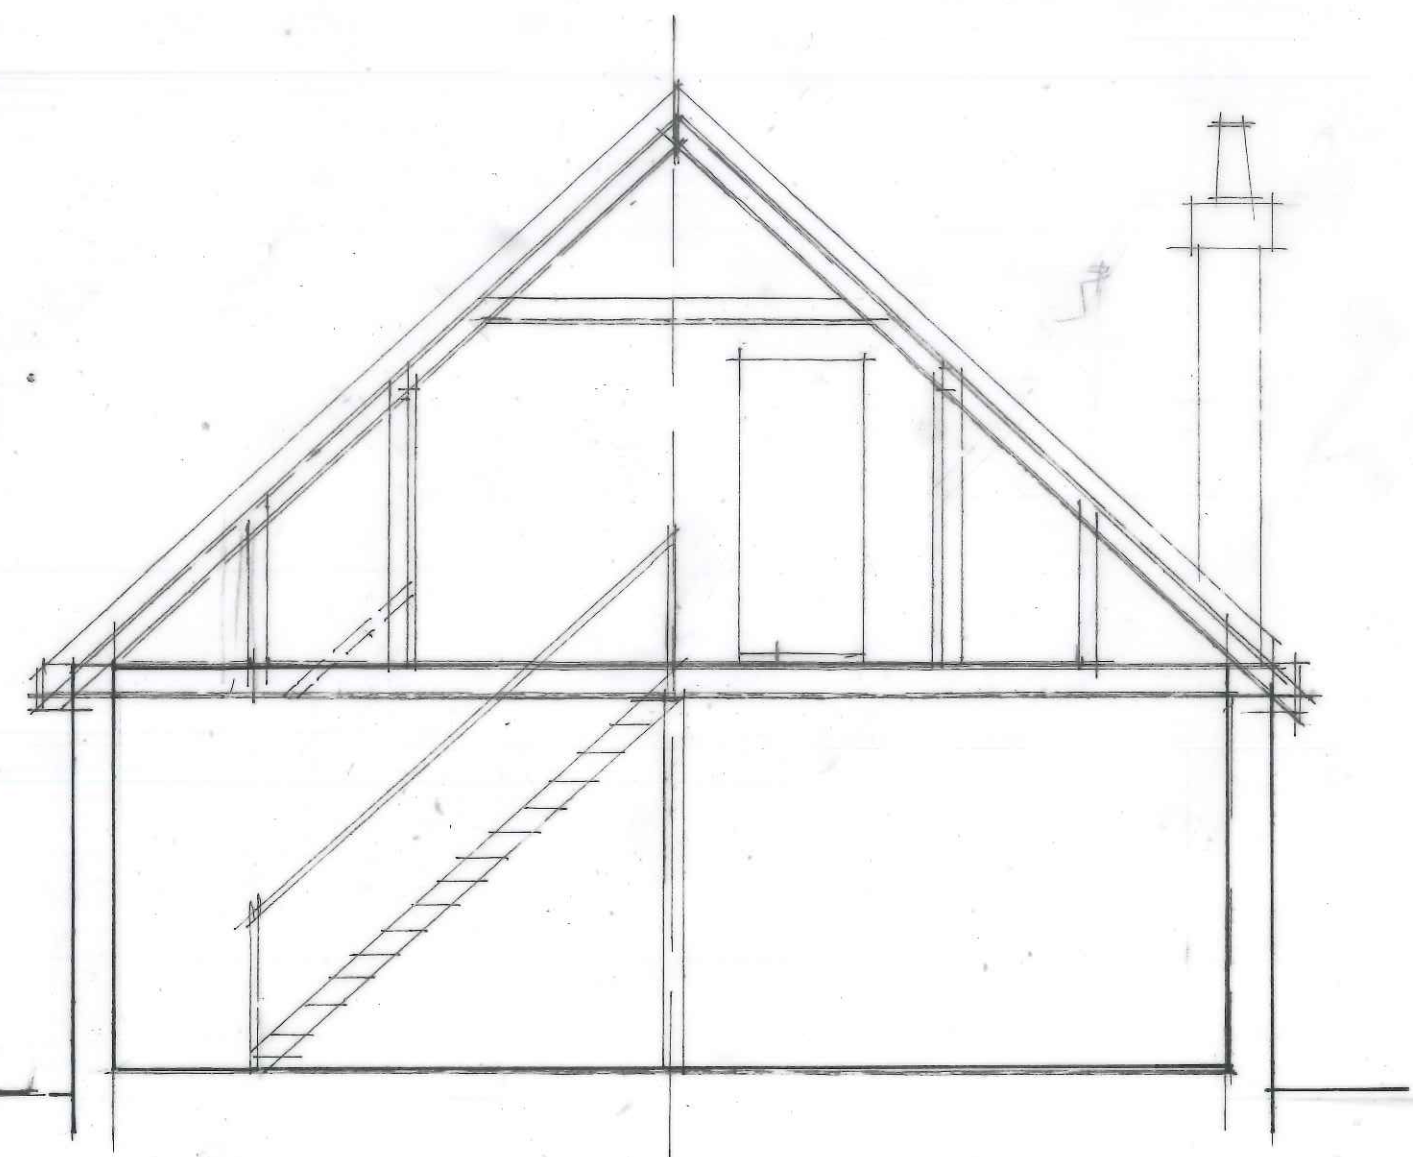

SECTION A A

