

REV A - NOV 2023 - LAYOUT CHANGES  
REV B 13.11.23 - Increase to ceiling height size

JONATHAN HALI  
ASSOCIATES

Interior and Architectural Designers

51 Cromer Road, Norwich, Norfolk, NR6 6LX  
Telephone (01603) 488643  
email: info@jonathanhaldesigns.co.uk

Client:

Mr. & Mrs. Middleton

Project Title:

Proposed extension and alterations at Wynsmore,  
Easton Way, Cawston, Norwich, NR10 4HF

Drawing Title:

First floor plan proposed


Scale: 1:50 @ A3

Drawn by: JH

Date: 01.11.2023

Checked by:

Drawing Number: 1199-12 *N.B.*

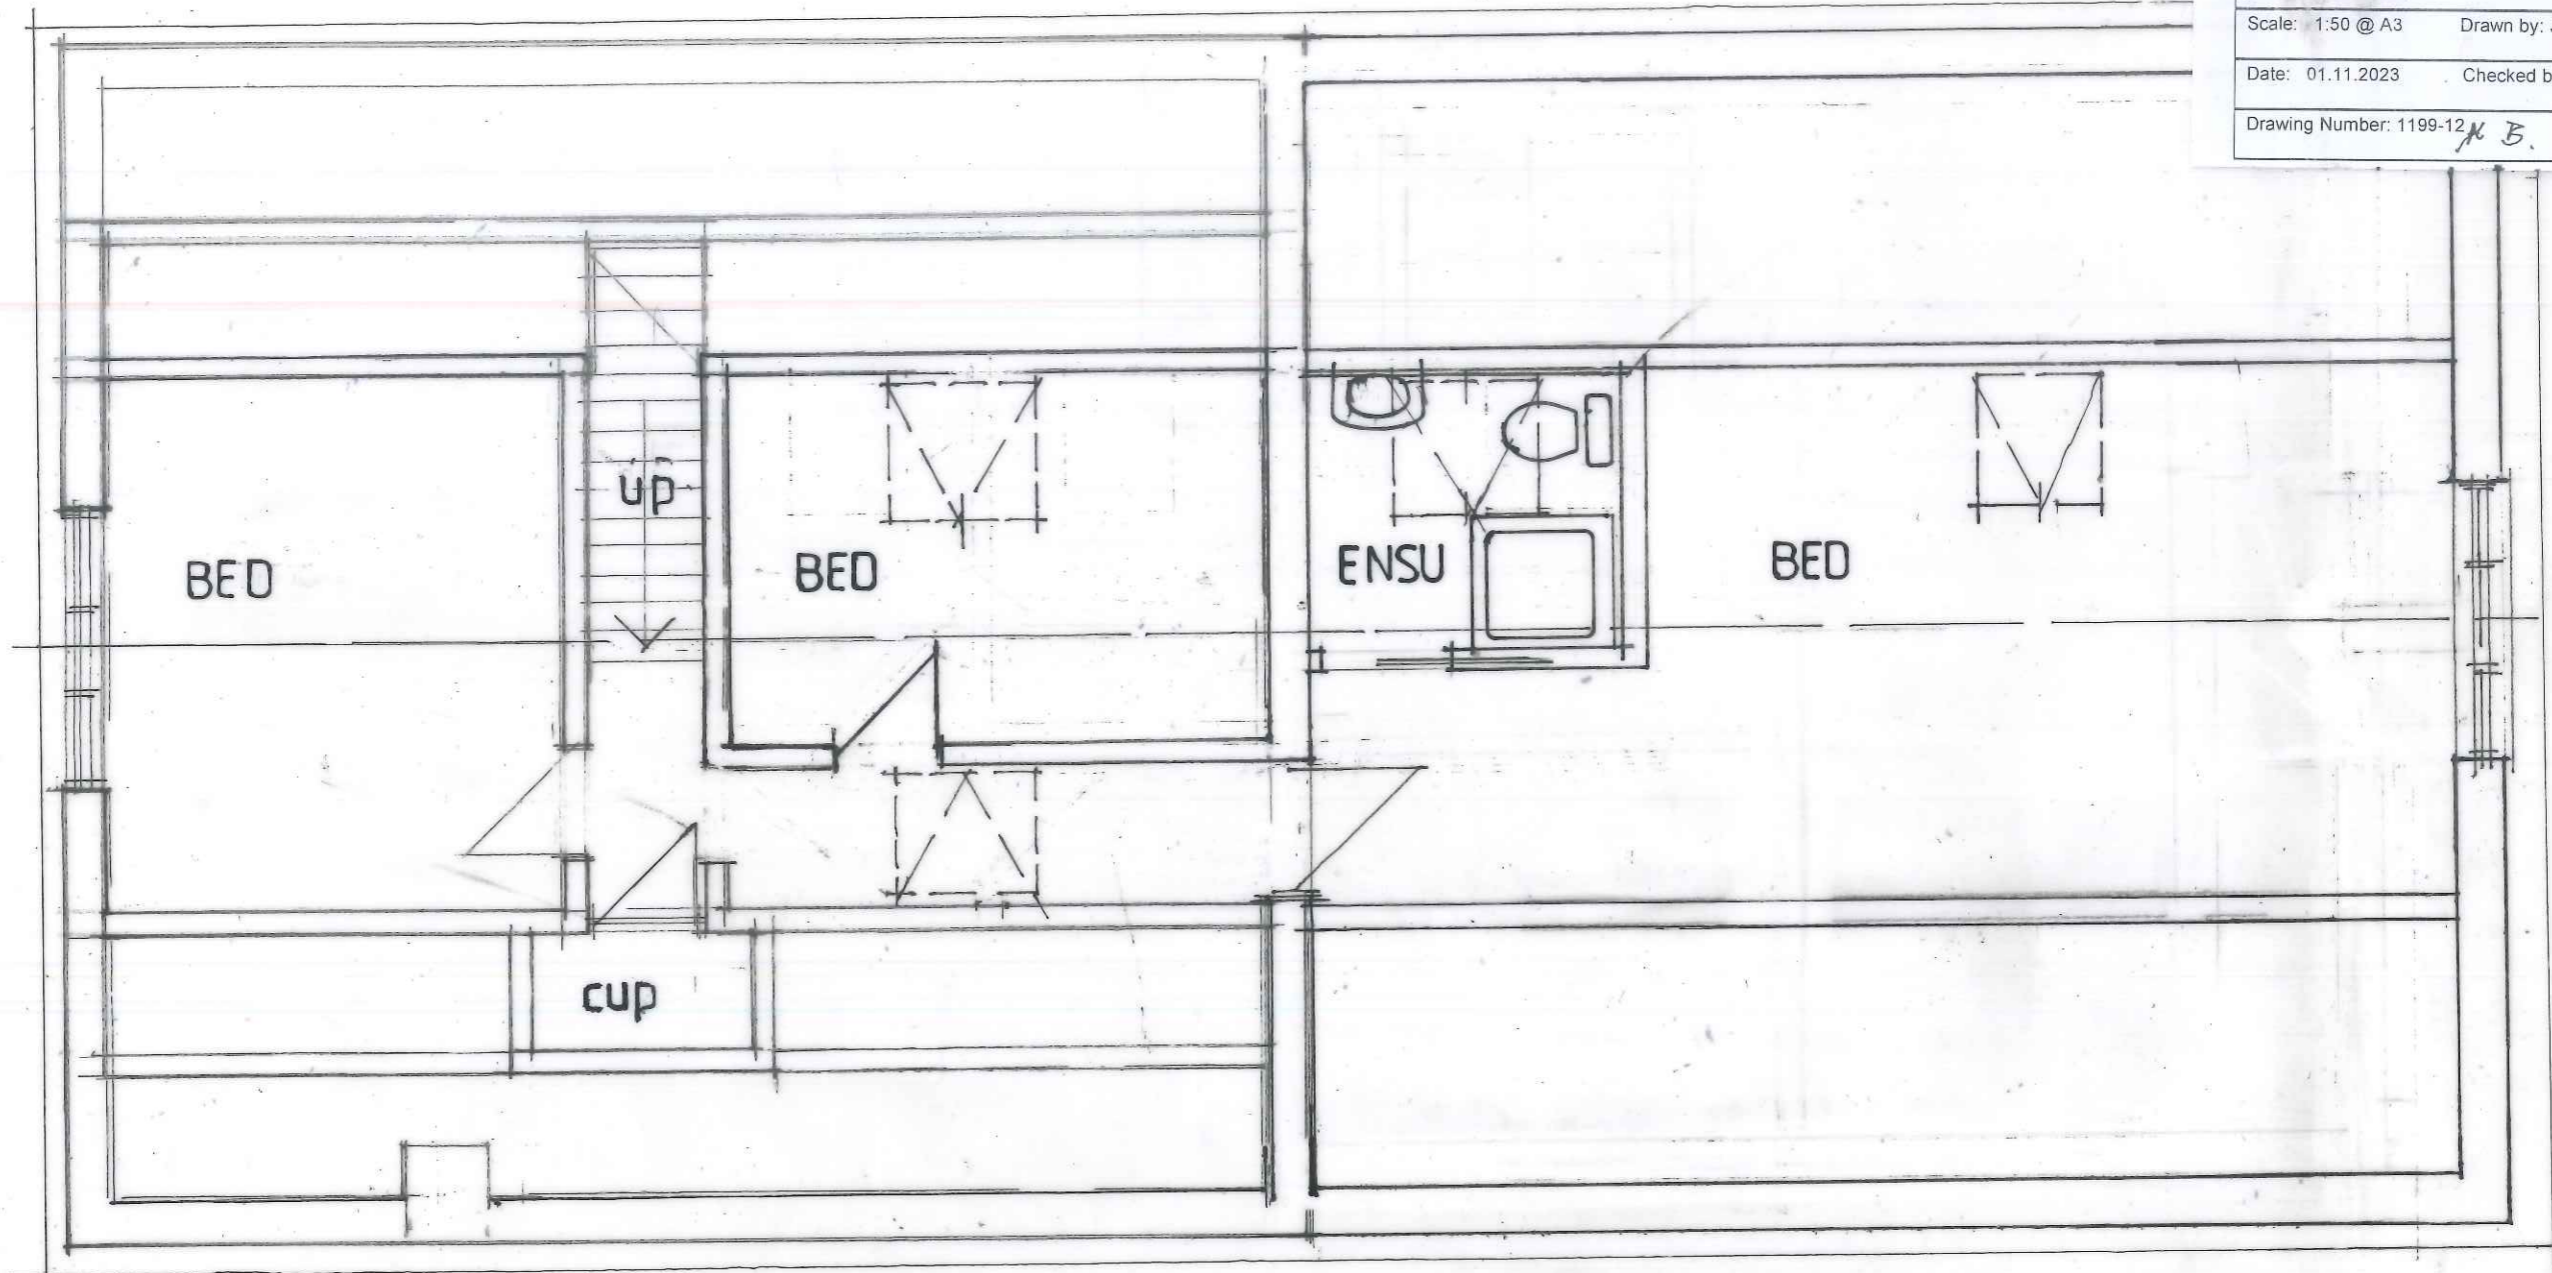

FIRST FLOOR PLAN

