

Client:

Mr. & Mrs. Middleton

Project Title:

Proposed extension and alterations at Wynsmore,  
Easton Way, Cawston, Norwich, NR10 4HF

Drawing Title:

Rear Elevation existing


Scale: 1:50 @ A3

Drawn by: JH

Date: 01.11.2023

Checked by:

Drawing Number: 1199-06

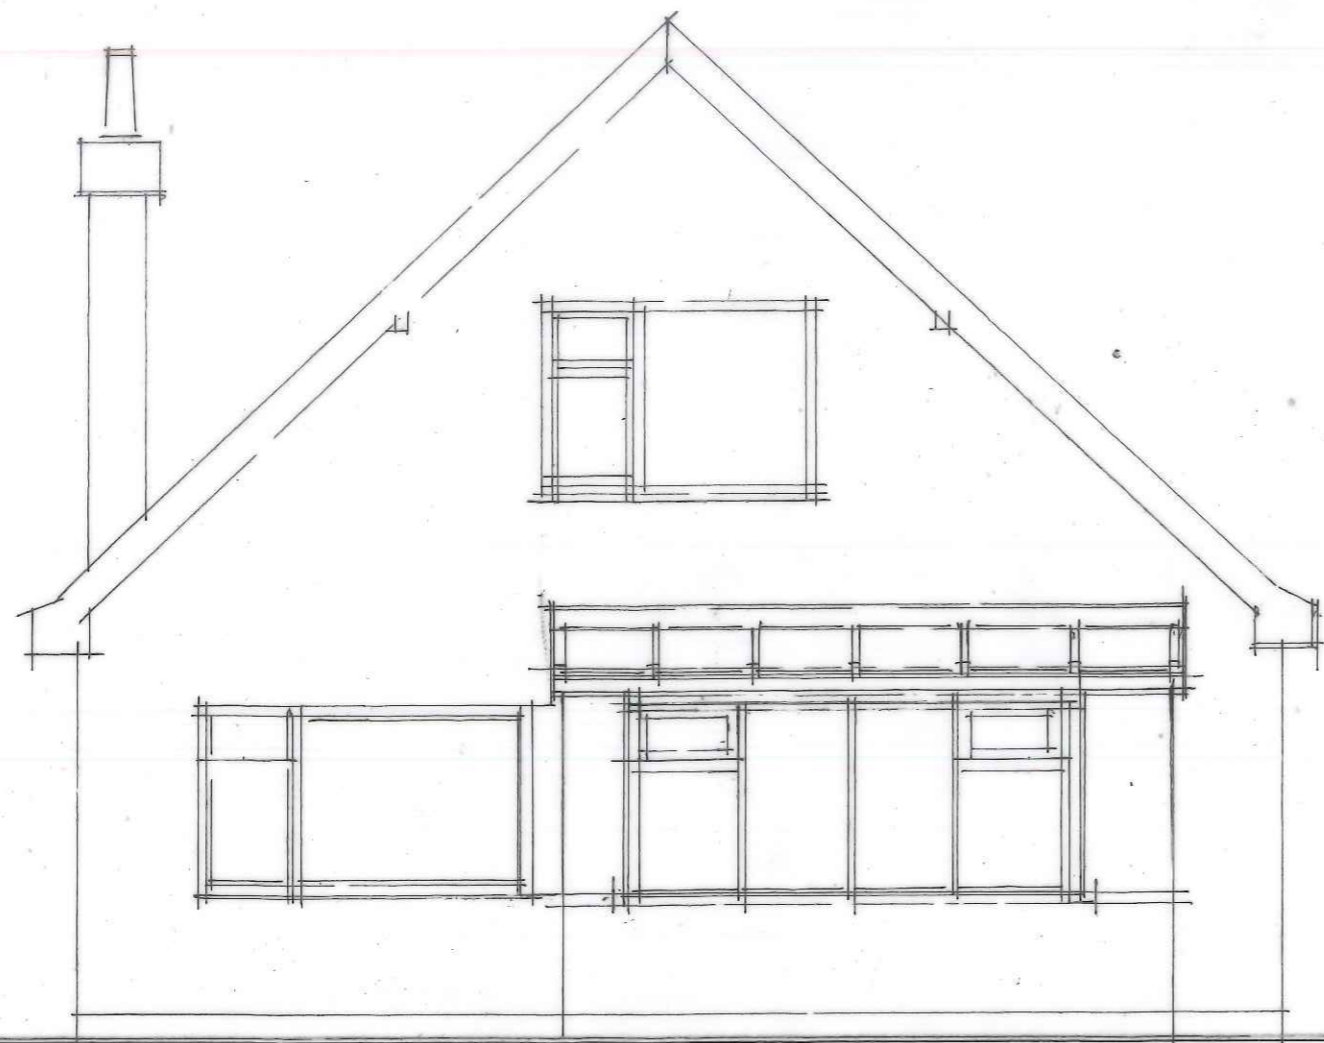

REAR ELEVATION

