

**JONATHAN HALL ASSOCIATES**

Interior and Architectural Designers

51 Cromer Road, Norwich, Norfolk, NR6 6LX  
Telephone (01603) 488643  
email: info@jonathanhalldesigns.co.uk

Client:

Mr. & Mrs. Middleton

Project Title:

Proposed extension and alterations at Wynsmore,  
Easton Way, Cawston, Norwich, NR10 4HF

Drawing Title:


Ground floor plan proposed

Scale: 1:50 @ A3 Drawn by: JH

Date: 01.11.2023 Checked by:

Drawing Number: 1199-11 *JH*

*REVA - NOV 2023 - LAYOUT CHANGES*  
*REVB 13.11.23 - Extension inc.*  
*in size*

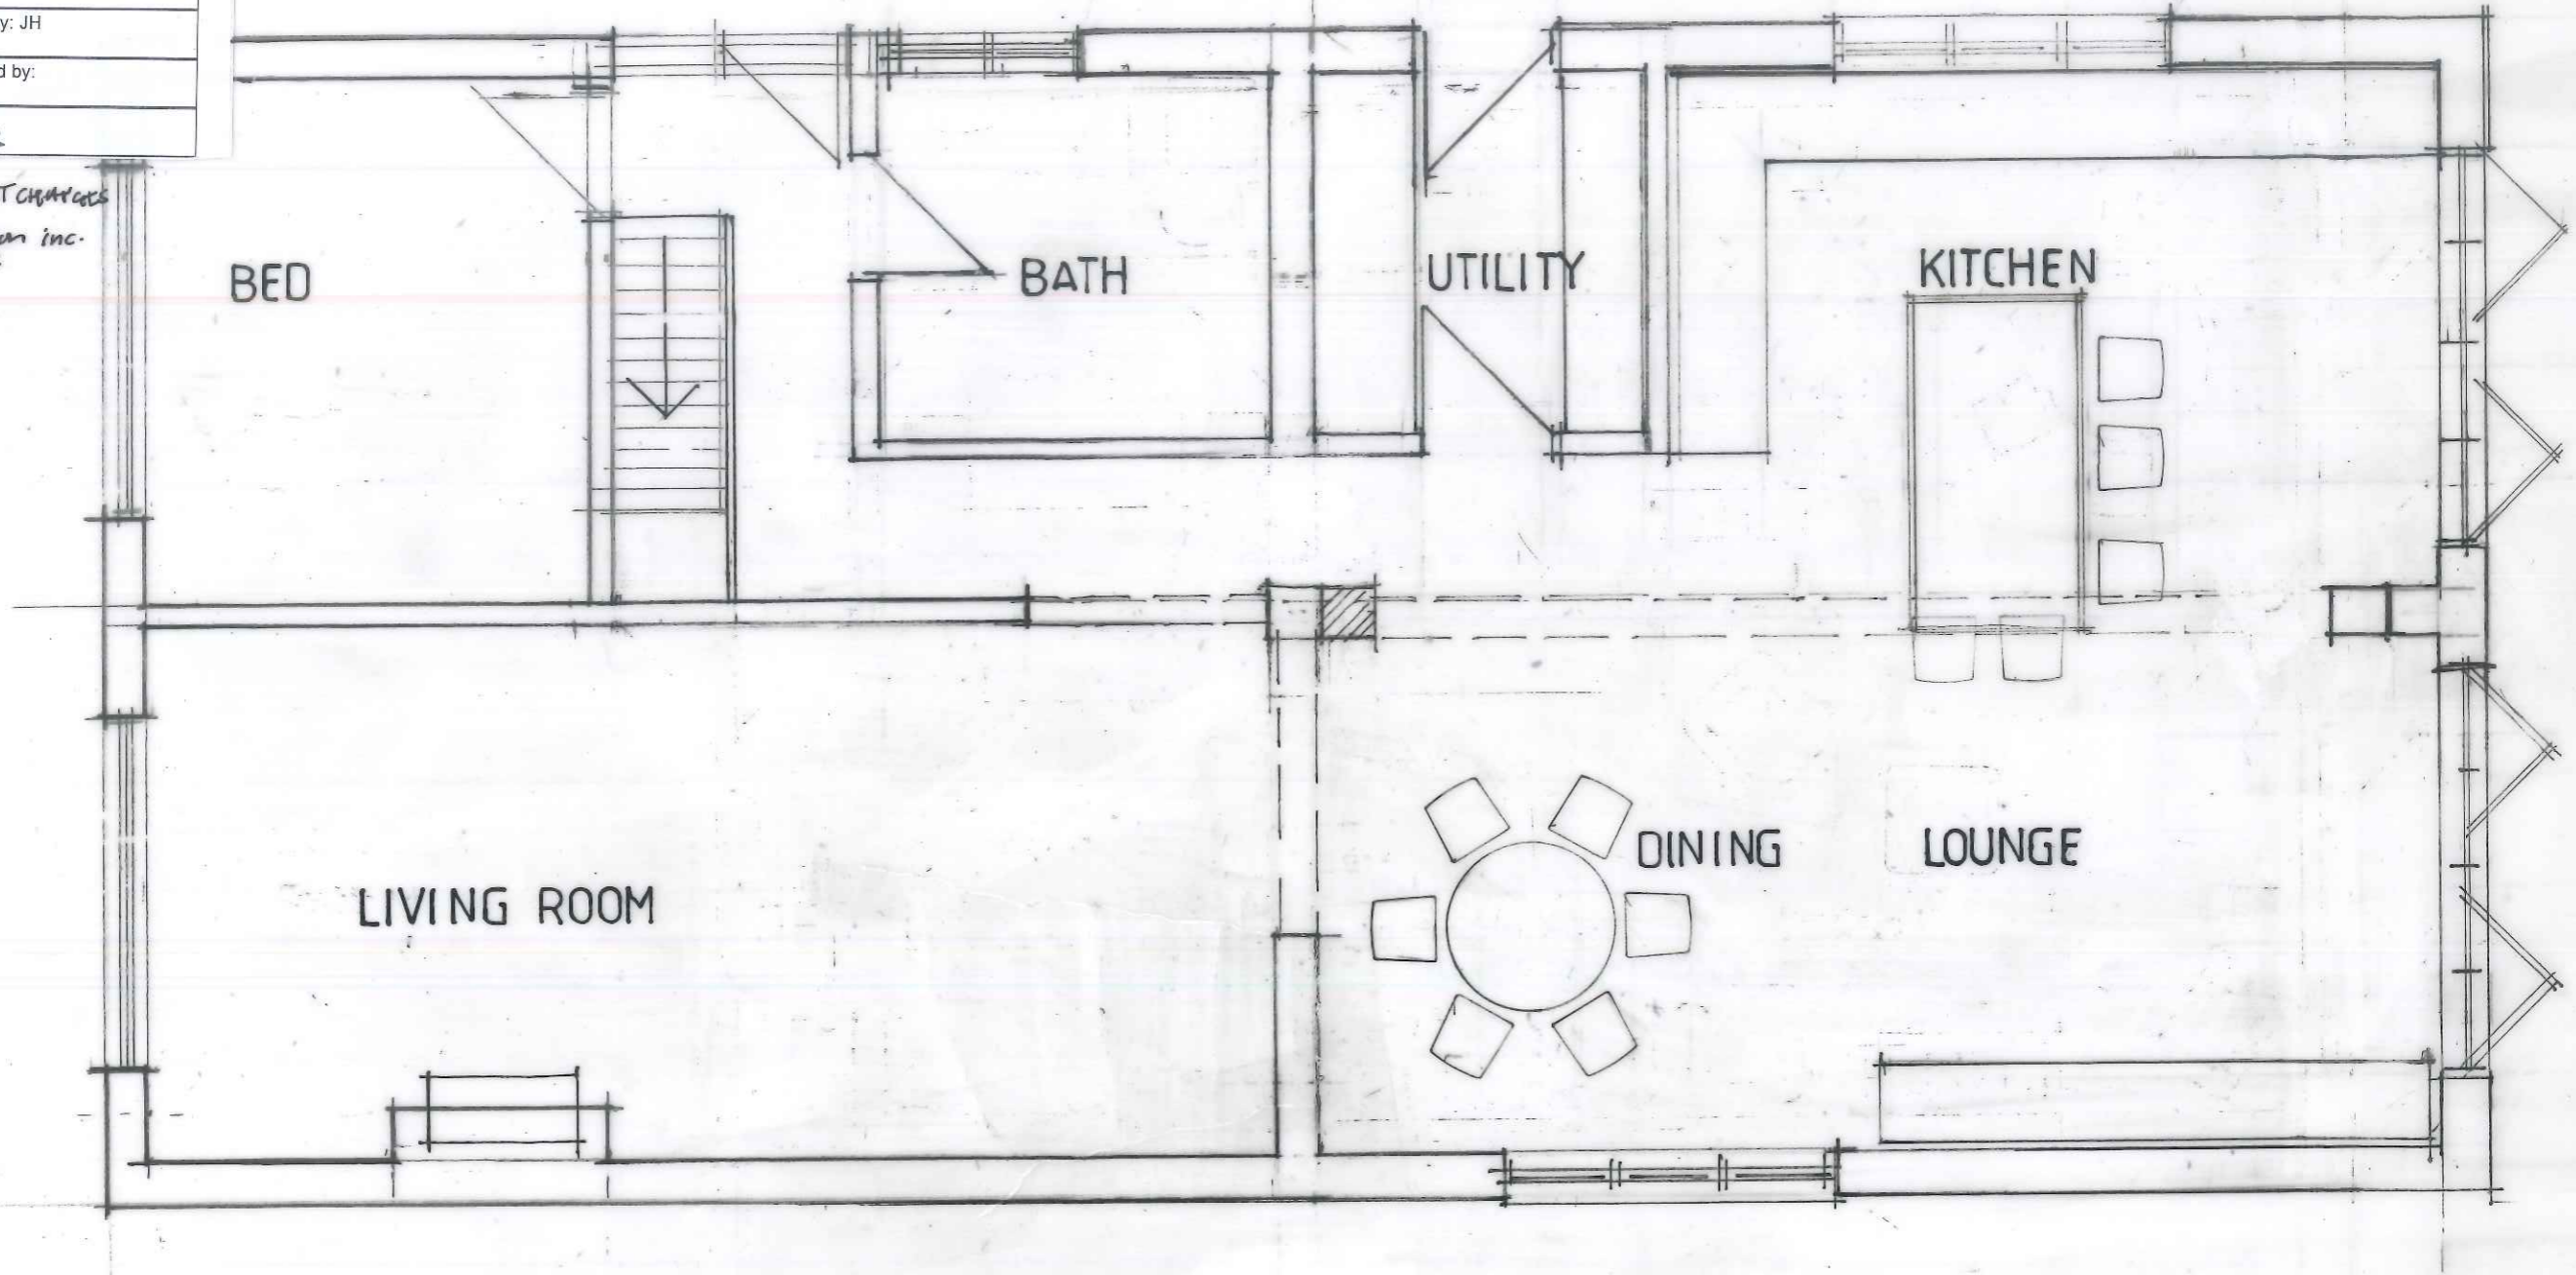

GROUND FLOOR PLAN

