

REV A - NOV 2023 - LAYOUT CHANGES
REV B - 13-11-23 - Extension length
increase

JONATHAN HALL
ASSOCIATES

Interior and Architectural Designers

51 Cromer Road, Norwich, Norfolk, NR6 6LX
Telephone (01603) 488643
email: info@jonathanhalldesigns.co.uk

Client:

Mr. & Mrs. Middleton

Project Title:

Proposed extension and alterations at Wynsmore,
Easton Way, Cawston, Norwich, NR10 4HF


Drawing Title:

Roof plan proposed

Scale: 1:50 @ A3 Drawn by: JH

Date: 01.11.2023 Checked by:

Drawing Number: 1199-17 *A3*

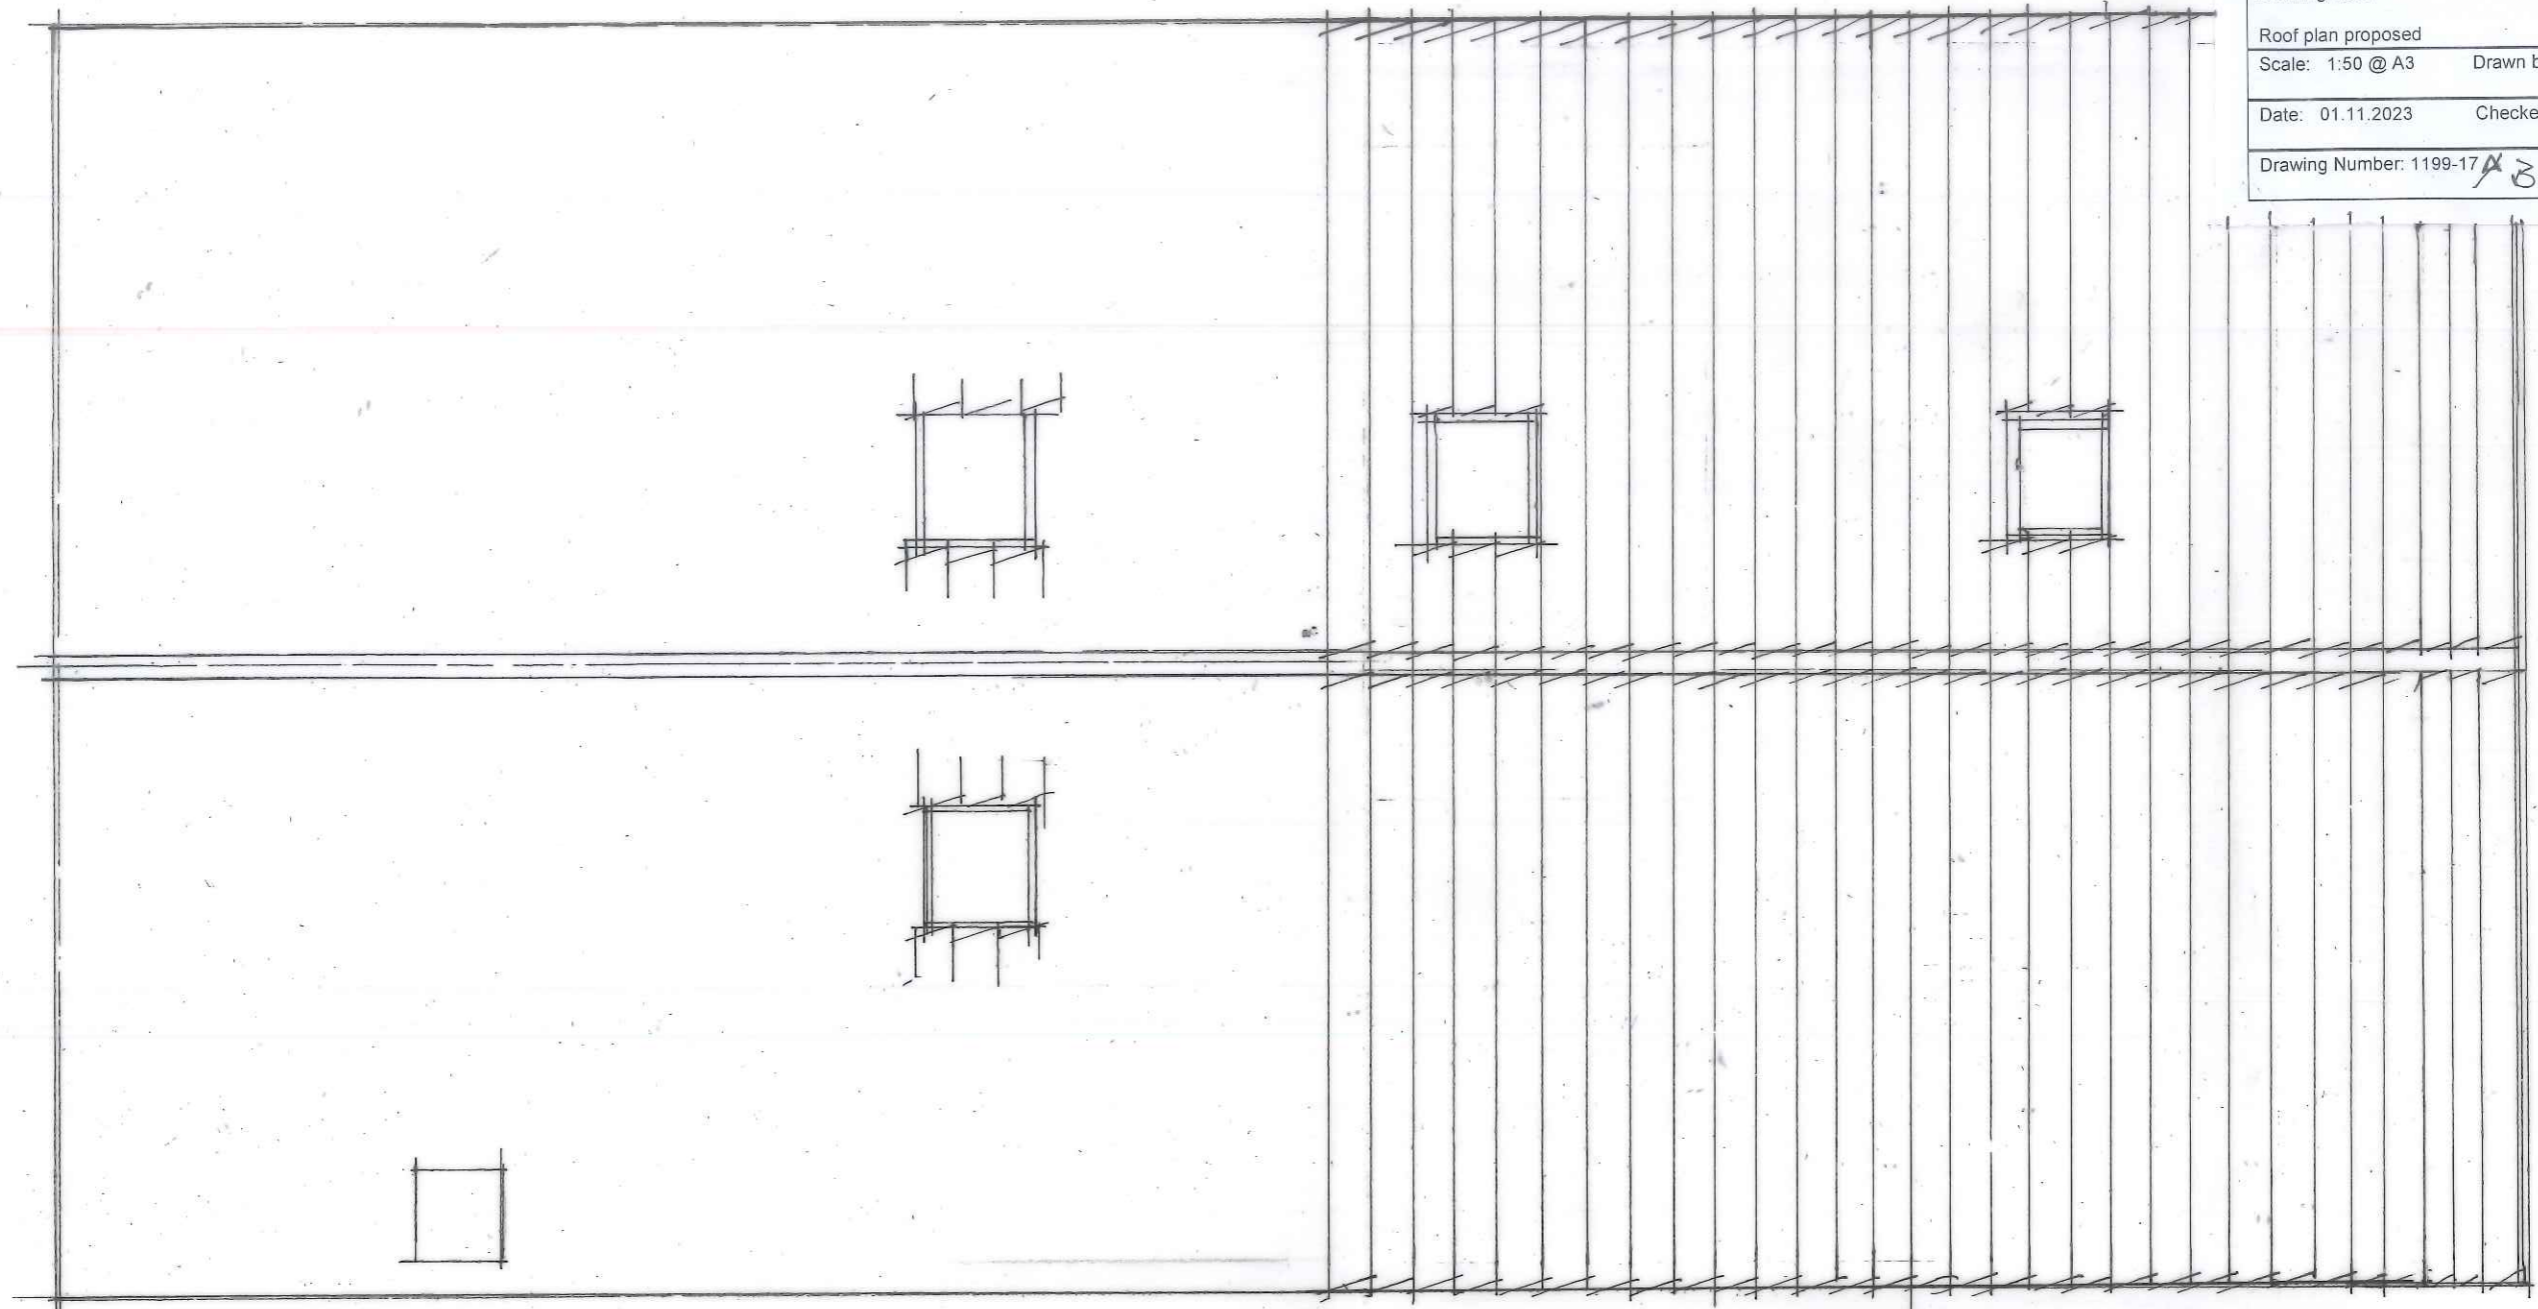

ROOF PLAN

