



GROUND FLOOR PLAN
SCALE 1:100

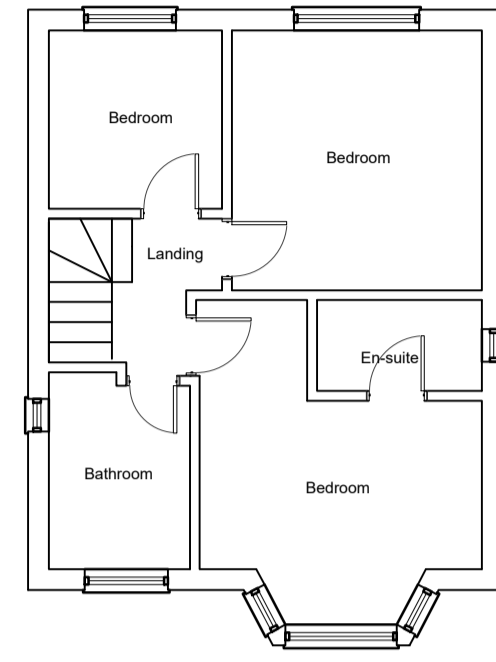

FIRST FLOOR PLAN
SCALE 1:100




FRONT ELEVATION
SCALE 1:100

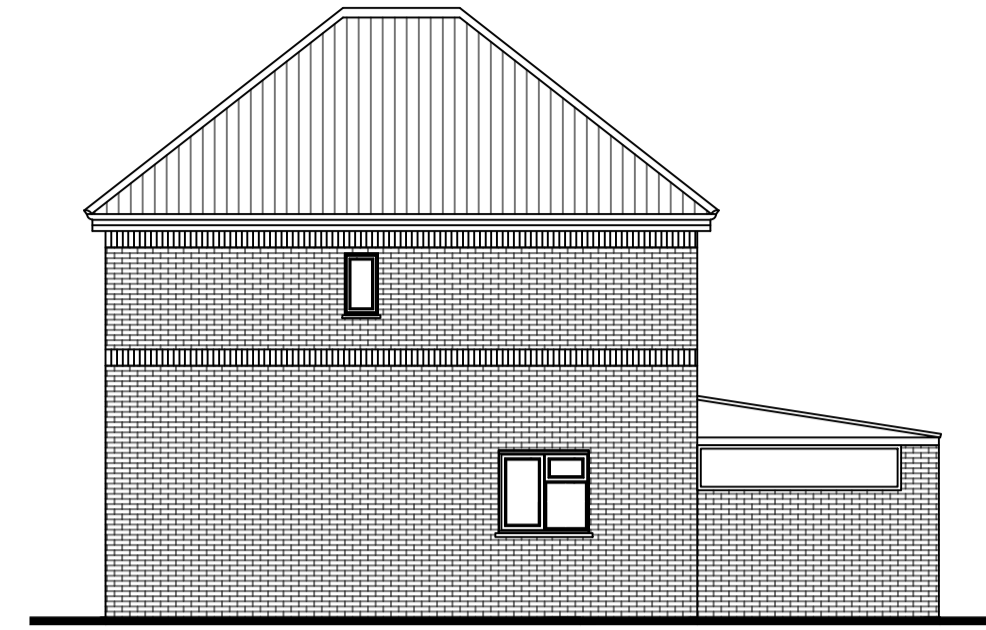


SIDE ELEVATION
SCALE 1:100




REAR ELEVATION
SCALE 1:100

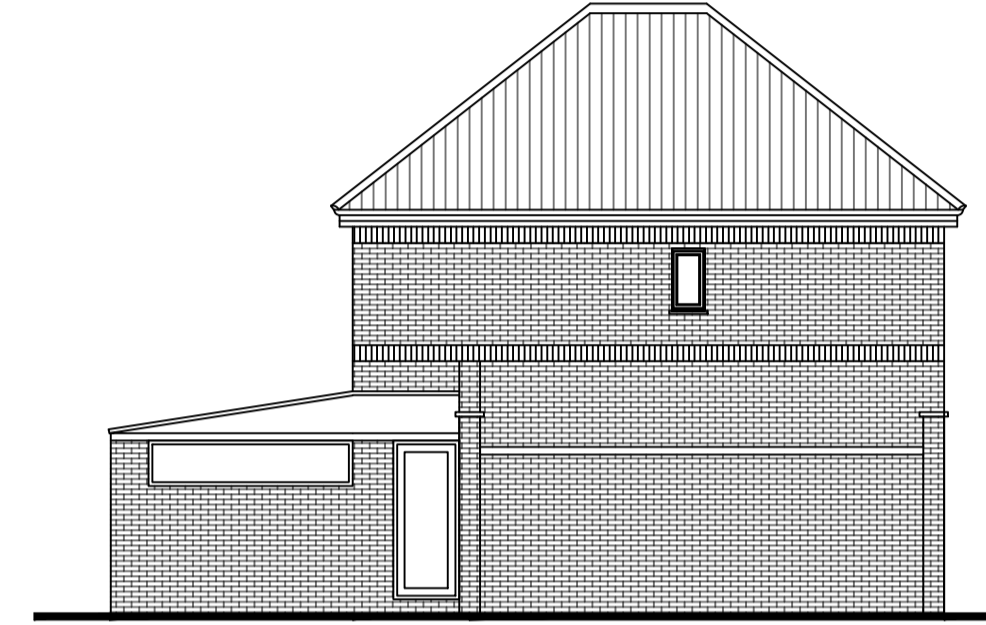

SIDE ELEVATION
SCALE 1:100

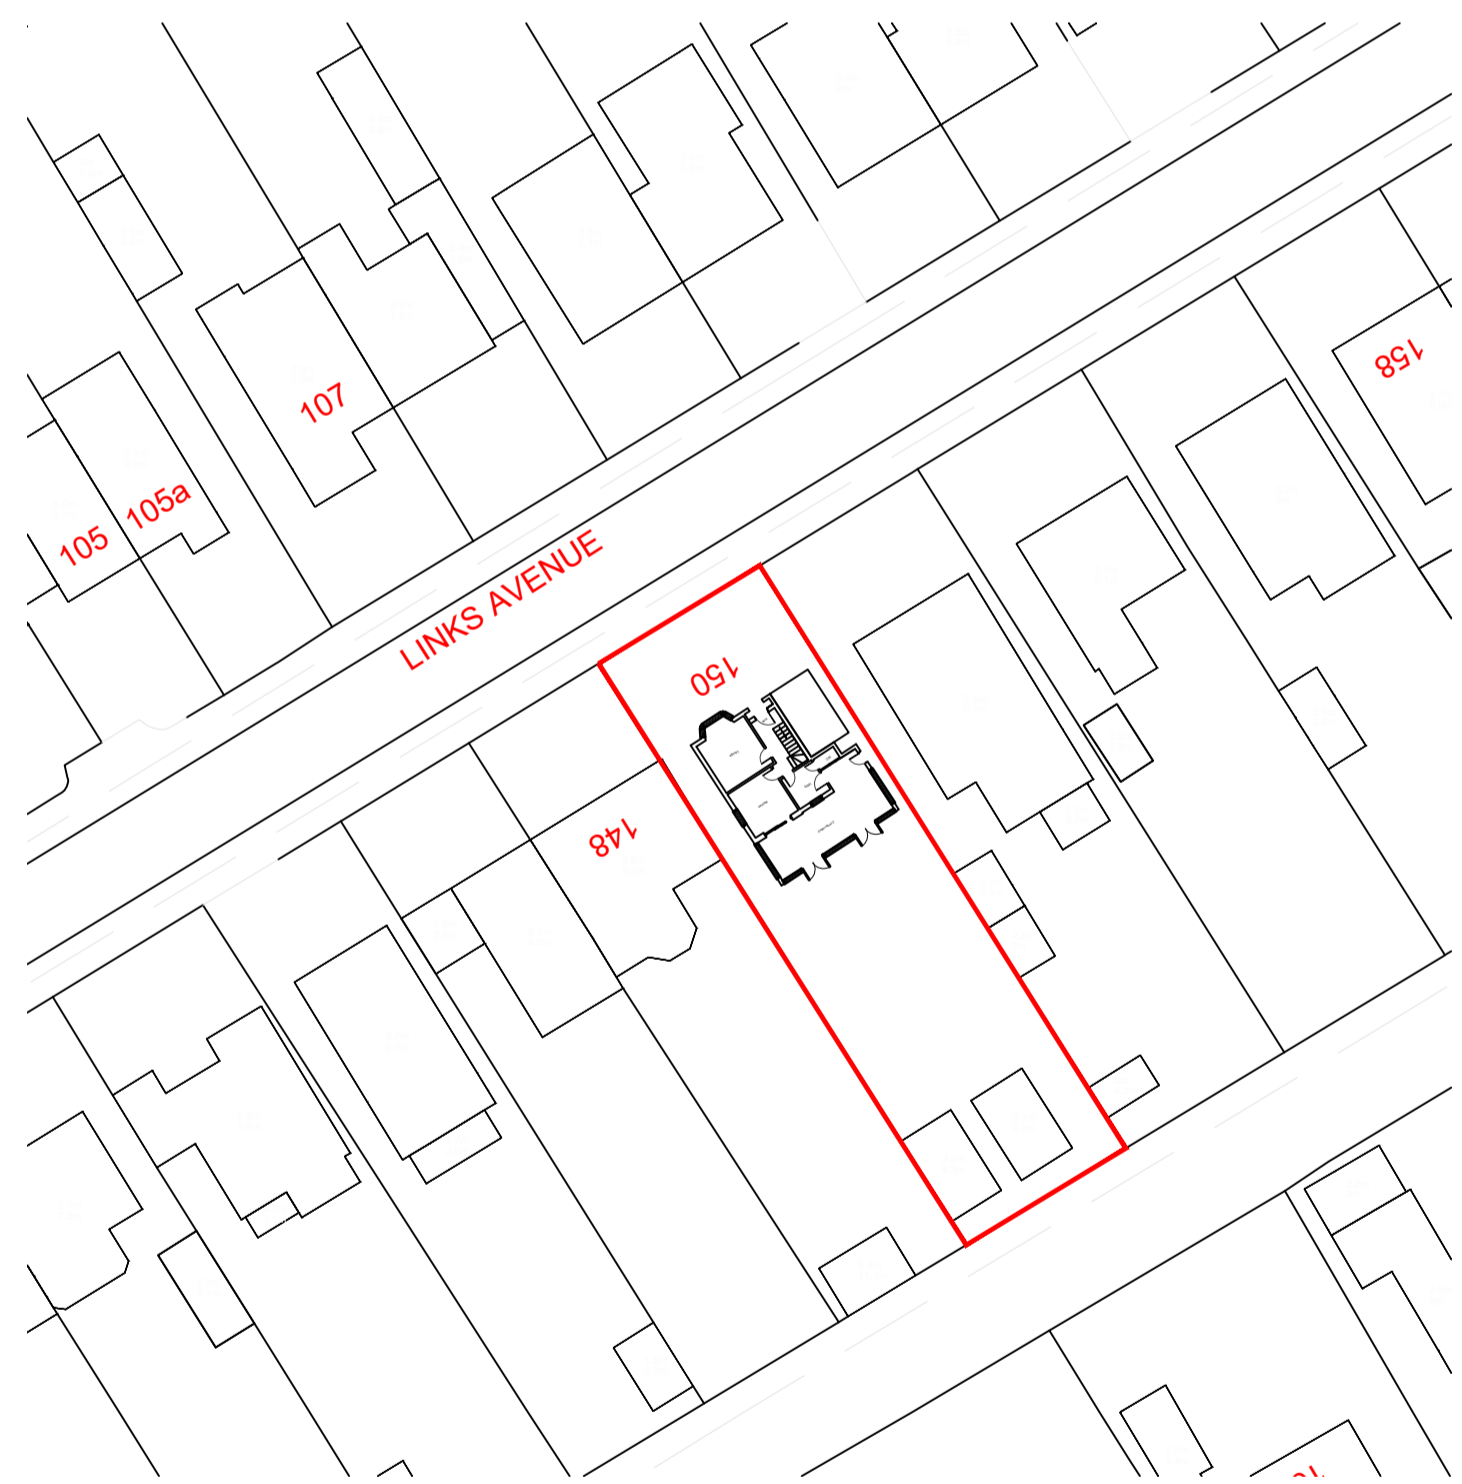

BLOCK PLAN
SCALE 1:500

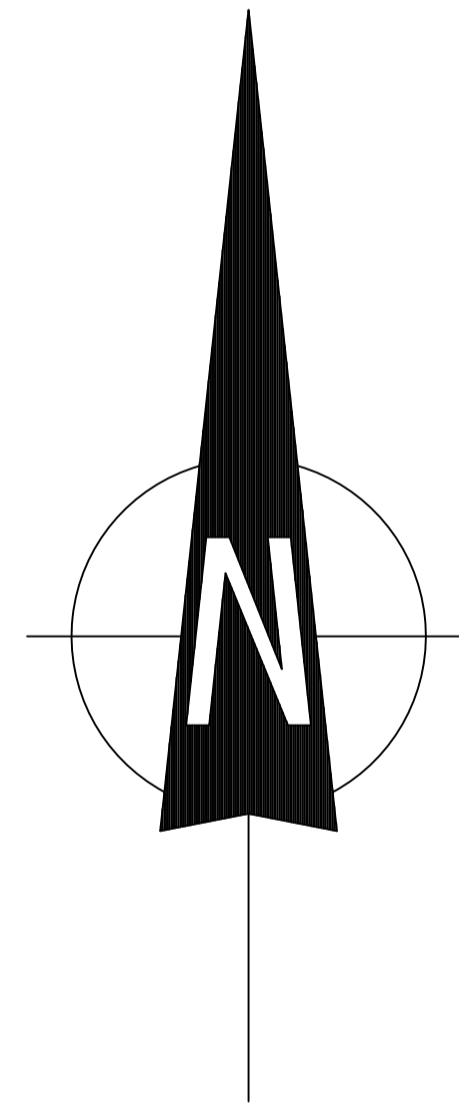

Rev	Date	Description
<p>LISA ALLARD MCIAT CHARTERED ARCHITECTURAL TECHNOLOGIST 18 St Walstans Close, Costessey, Norwich, NR5 0TW t: 07504678013 e: lisaallard938@gmail.com</p>		
<p>Project Details 150 Links Avenue, Hellesdon Norwich - Rear Extension</p>		
<p>Client Mr & Mrs Crickmore</p>		
<p>Drawing Existing Plans, Elevations & Block Plan</p>		
<p>Date November 2023</p>		
<p>Scales As shown @ A1</p>	<p>Drawn LA Checked</p>	
<p>Drawing No. 069-23-01</p>	<p>Issue PLANNING</p>	
<p>All dimensions must be site checked and not scaled from this drawing</p>		