



EXISTING FLOOR PLAN - FLAT 2

SCALE 1:50

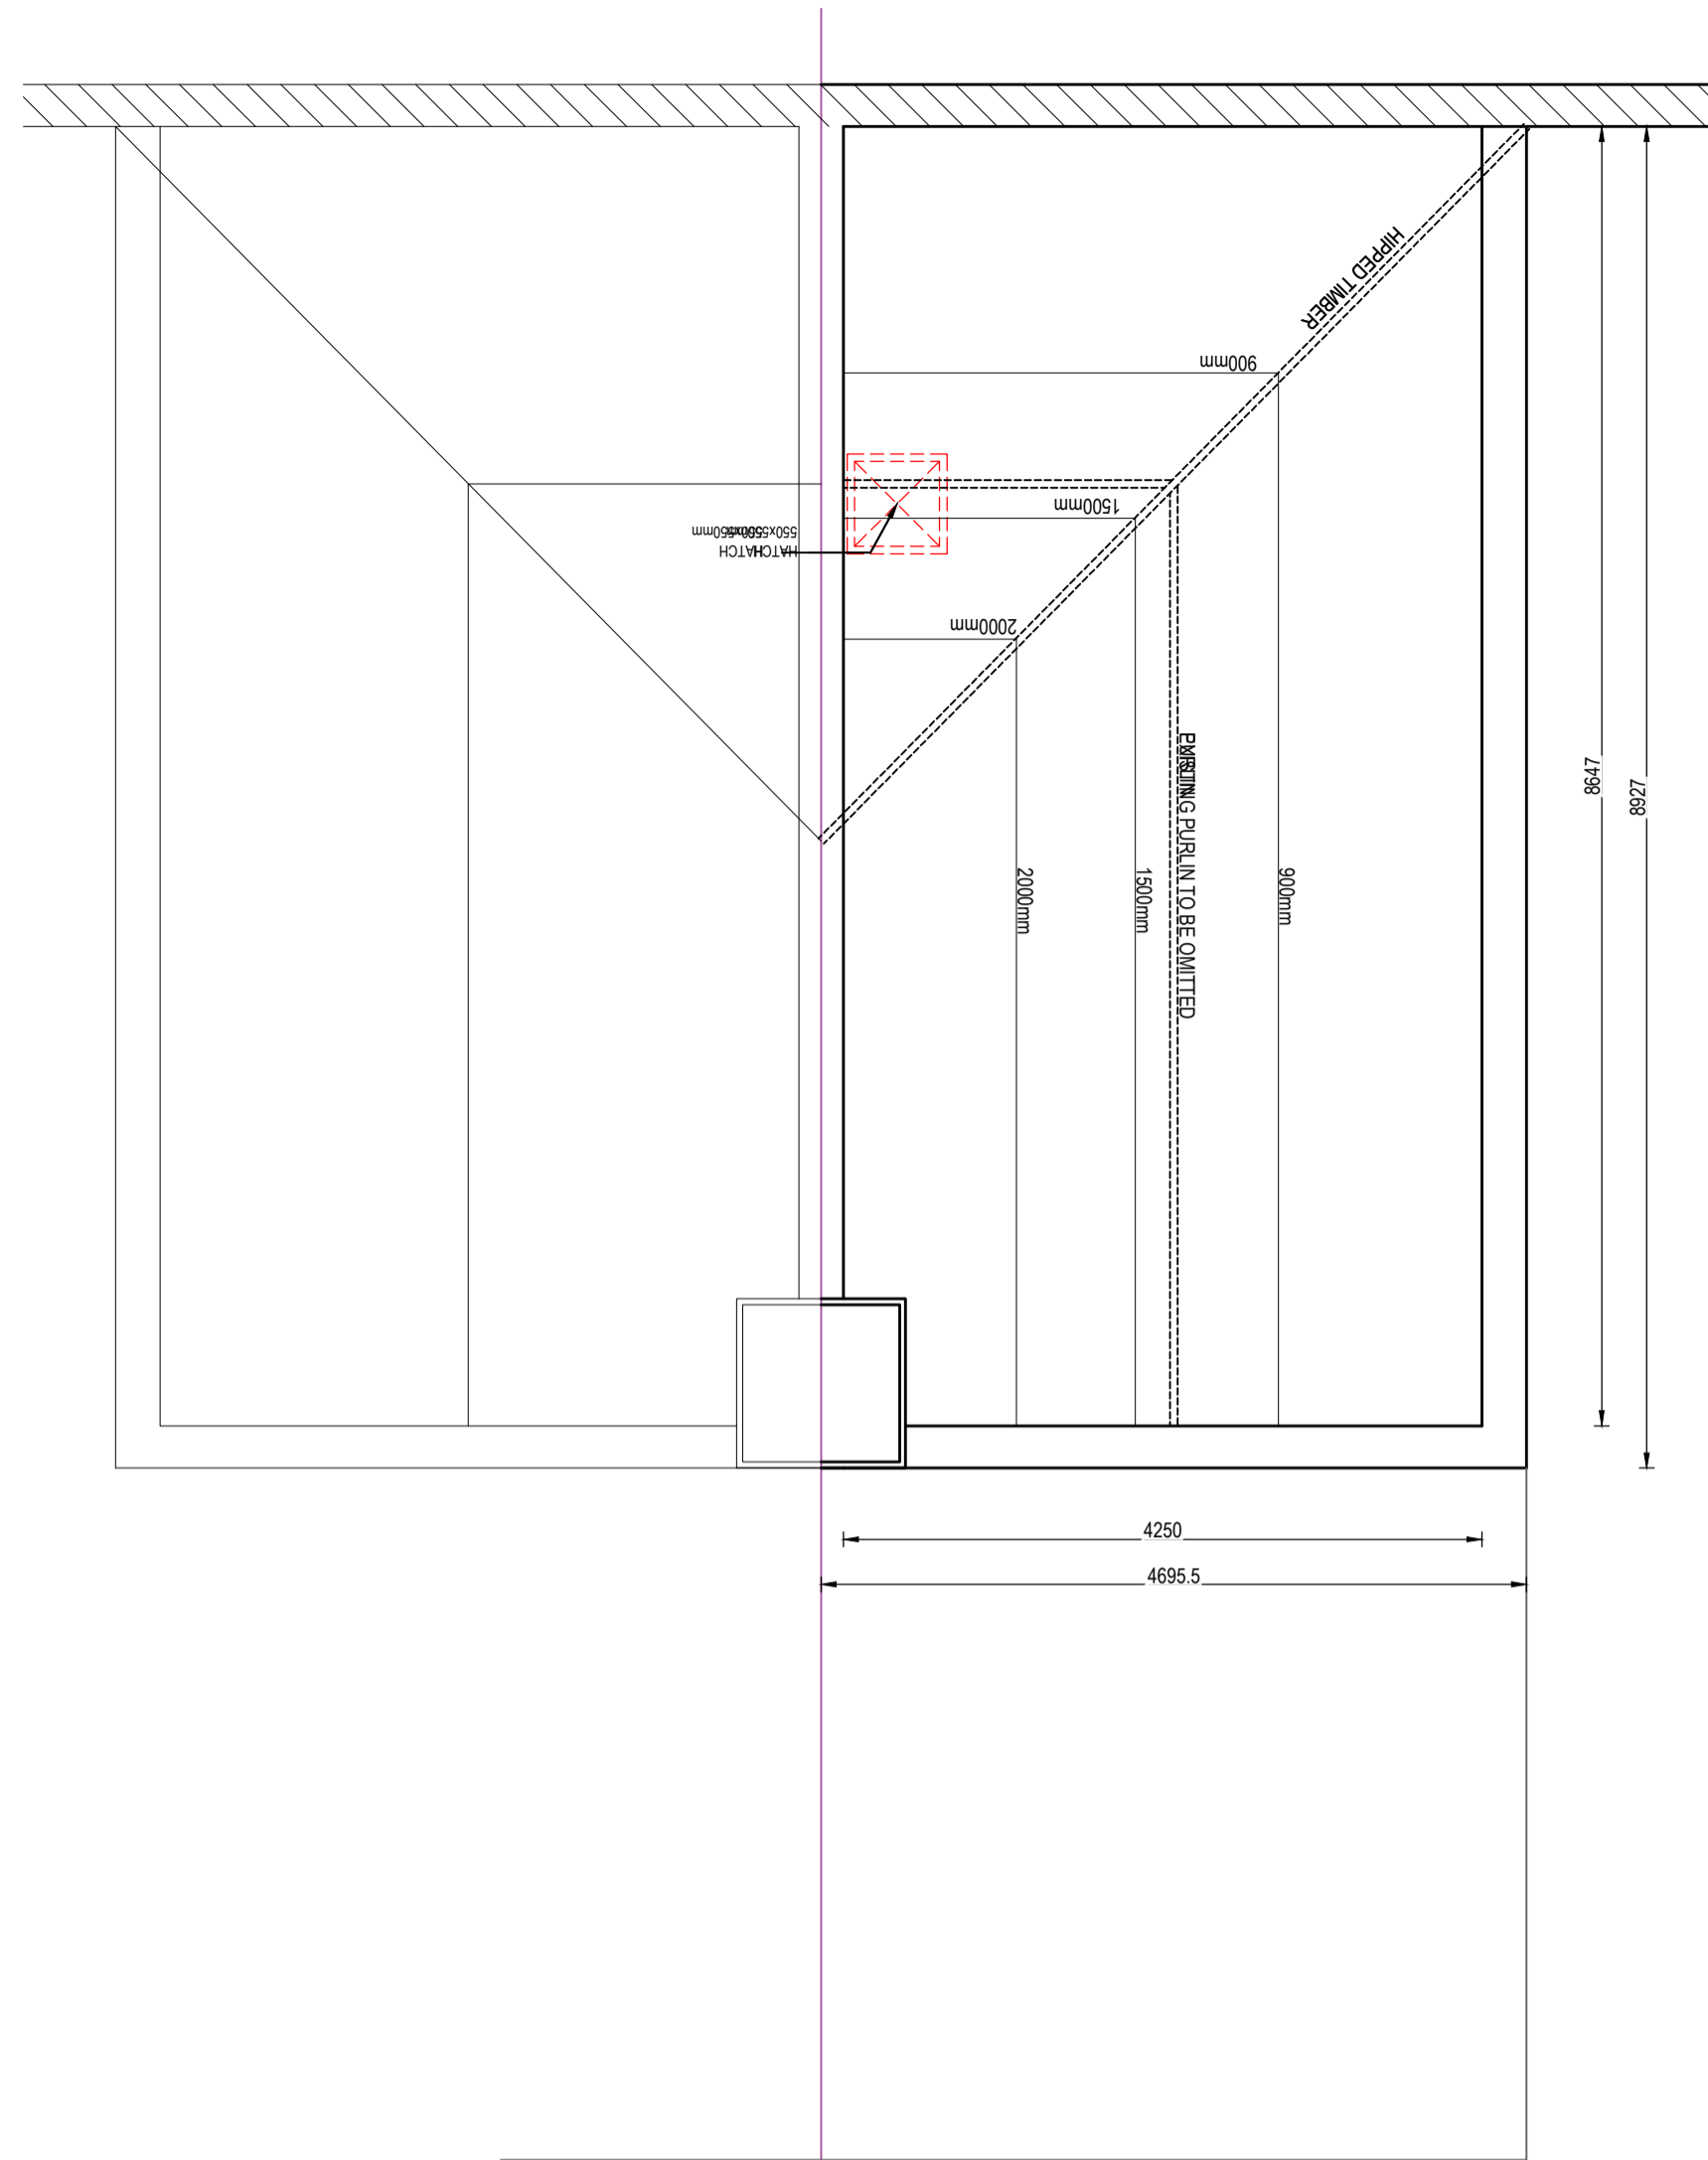


PROPOSED ROOF STRUCTURE - FLAT 2

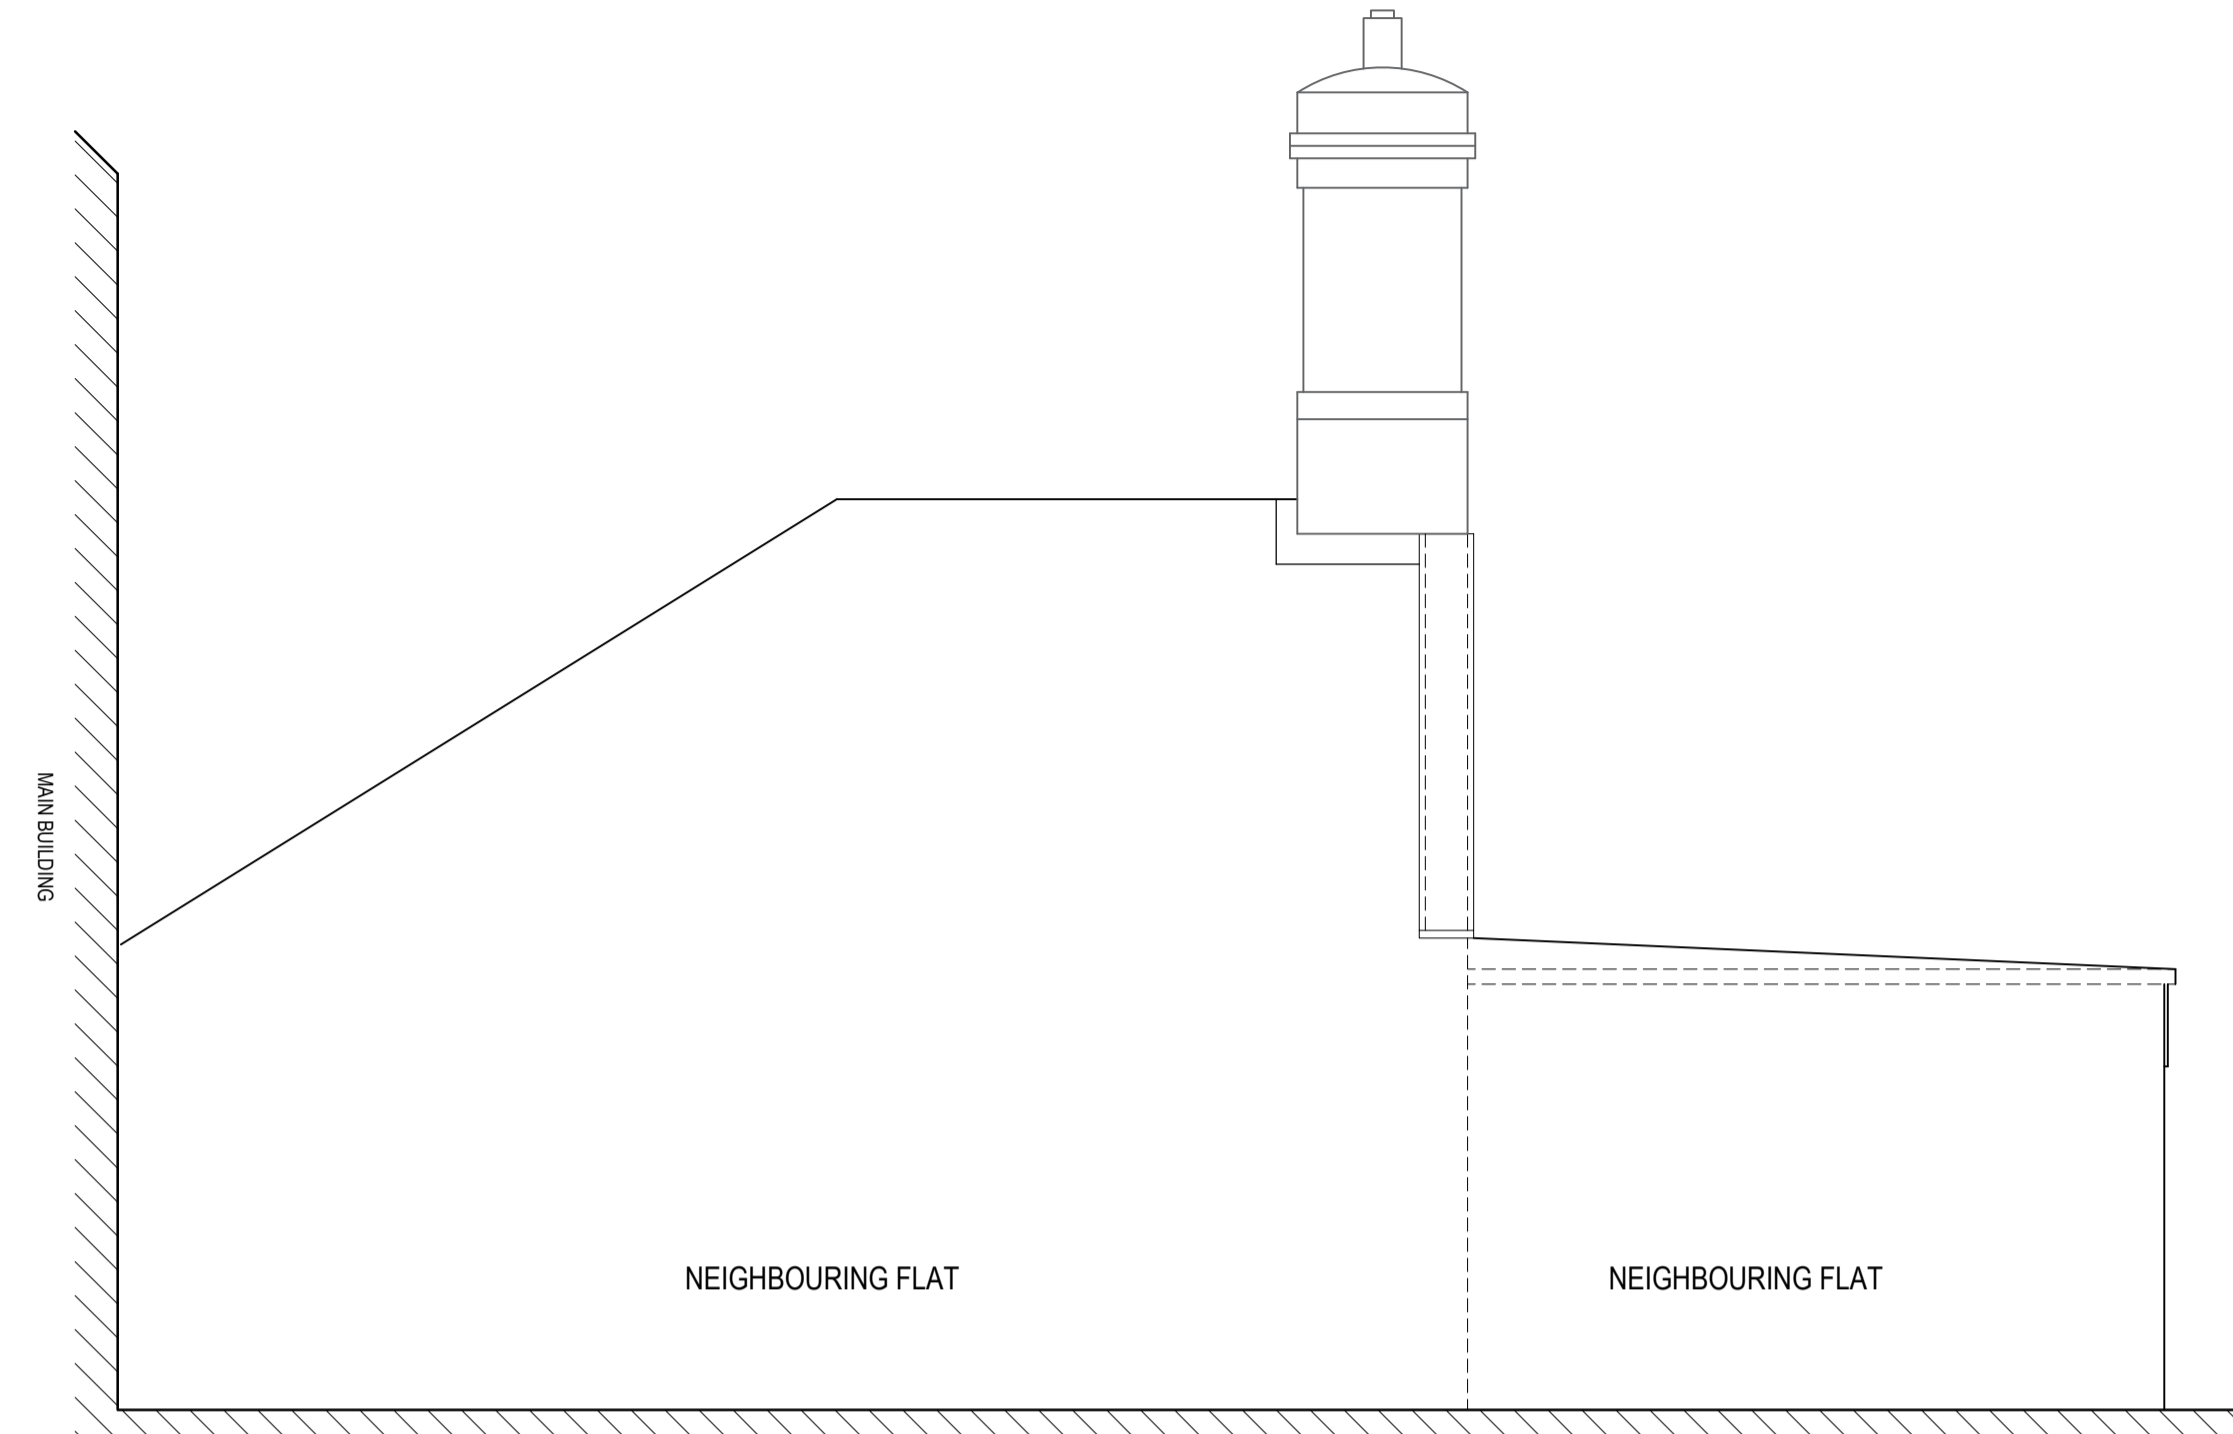

SIDE ELEVATION 02

SCALE 1:50

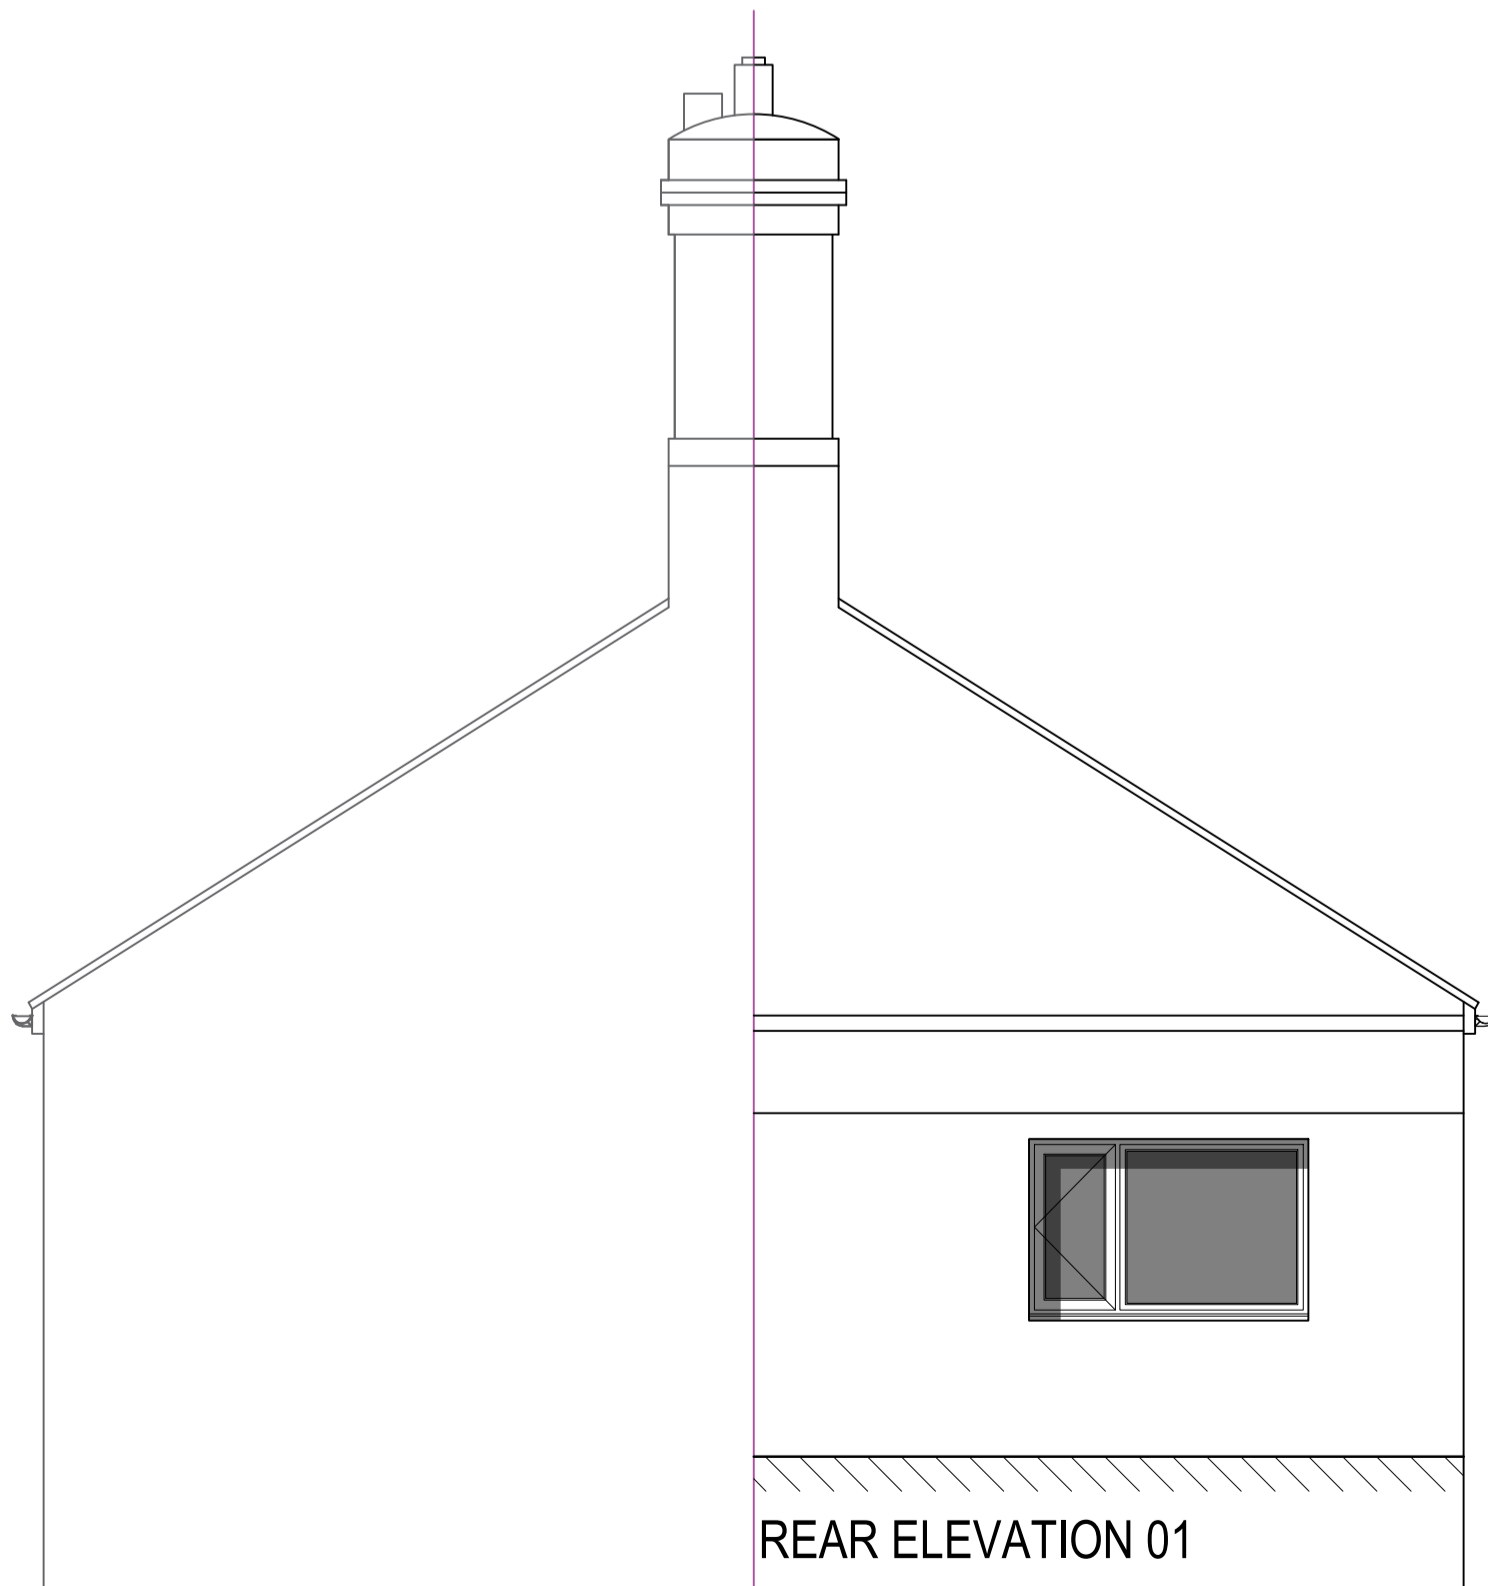

REAR ELEVATION 01

SCALE 1:50




SIDE ELEVATION 01

SCALE 1:50

GROUND FLOOR APARTMENT

GROUND FLOOR APARTMENT

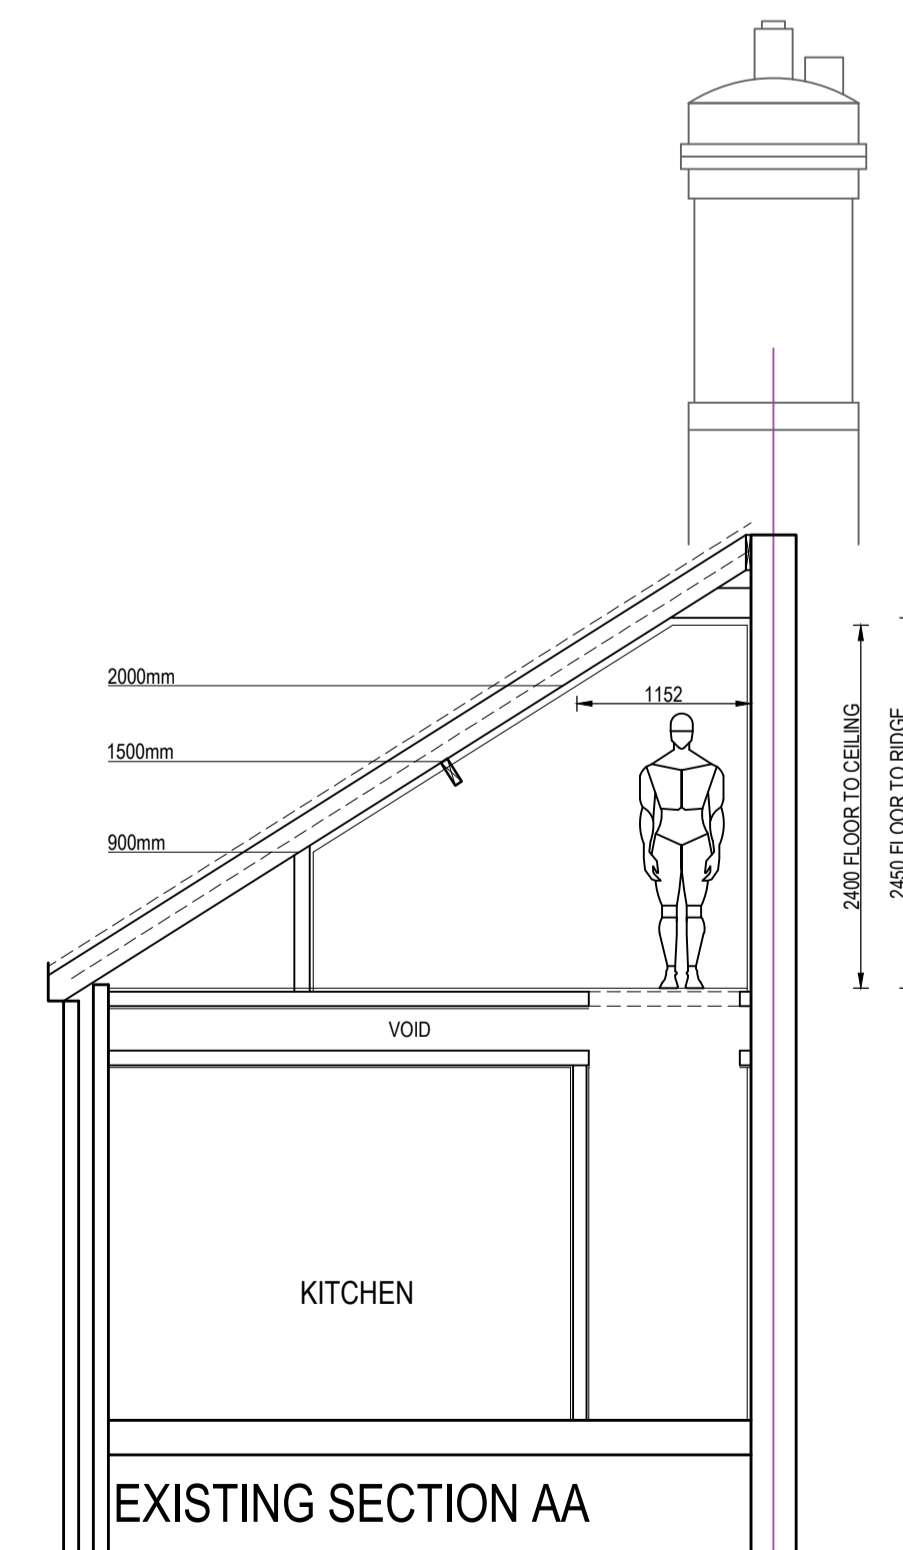

EXISTING SECTION AA

SCALE 1:50

status	PLANNING		
job / client	FLAT 2 - WARKWORTH TERRACE, TYNEMOUTH, NE30 4ES		
drawing title	ATTIC CONVERSION		
project no.	drawing no.	revision	date
F2WAR	PL-03	-	NOVEMBER 2023
scale	drawn by	sheet size	
1:50	C DOUGLAS	A1	