



EXISTING SITE PLAN 1:200

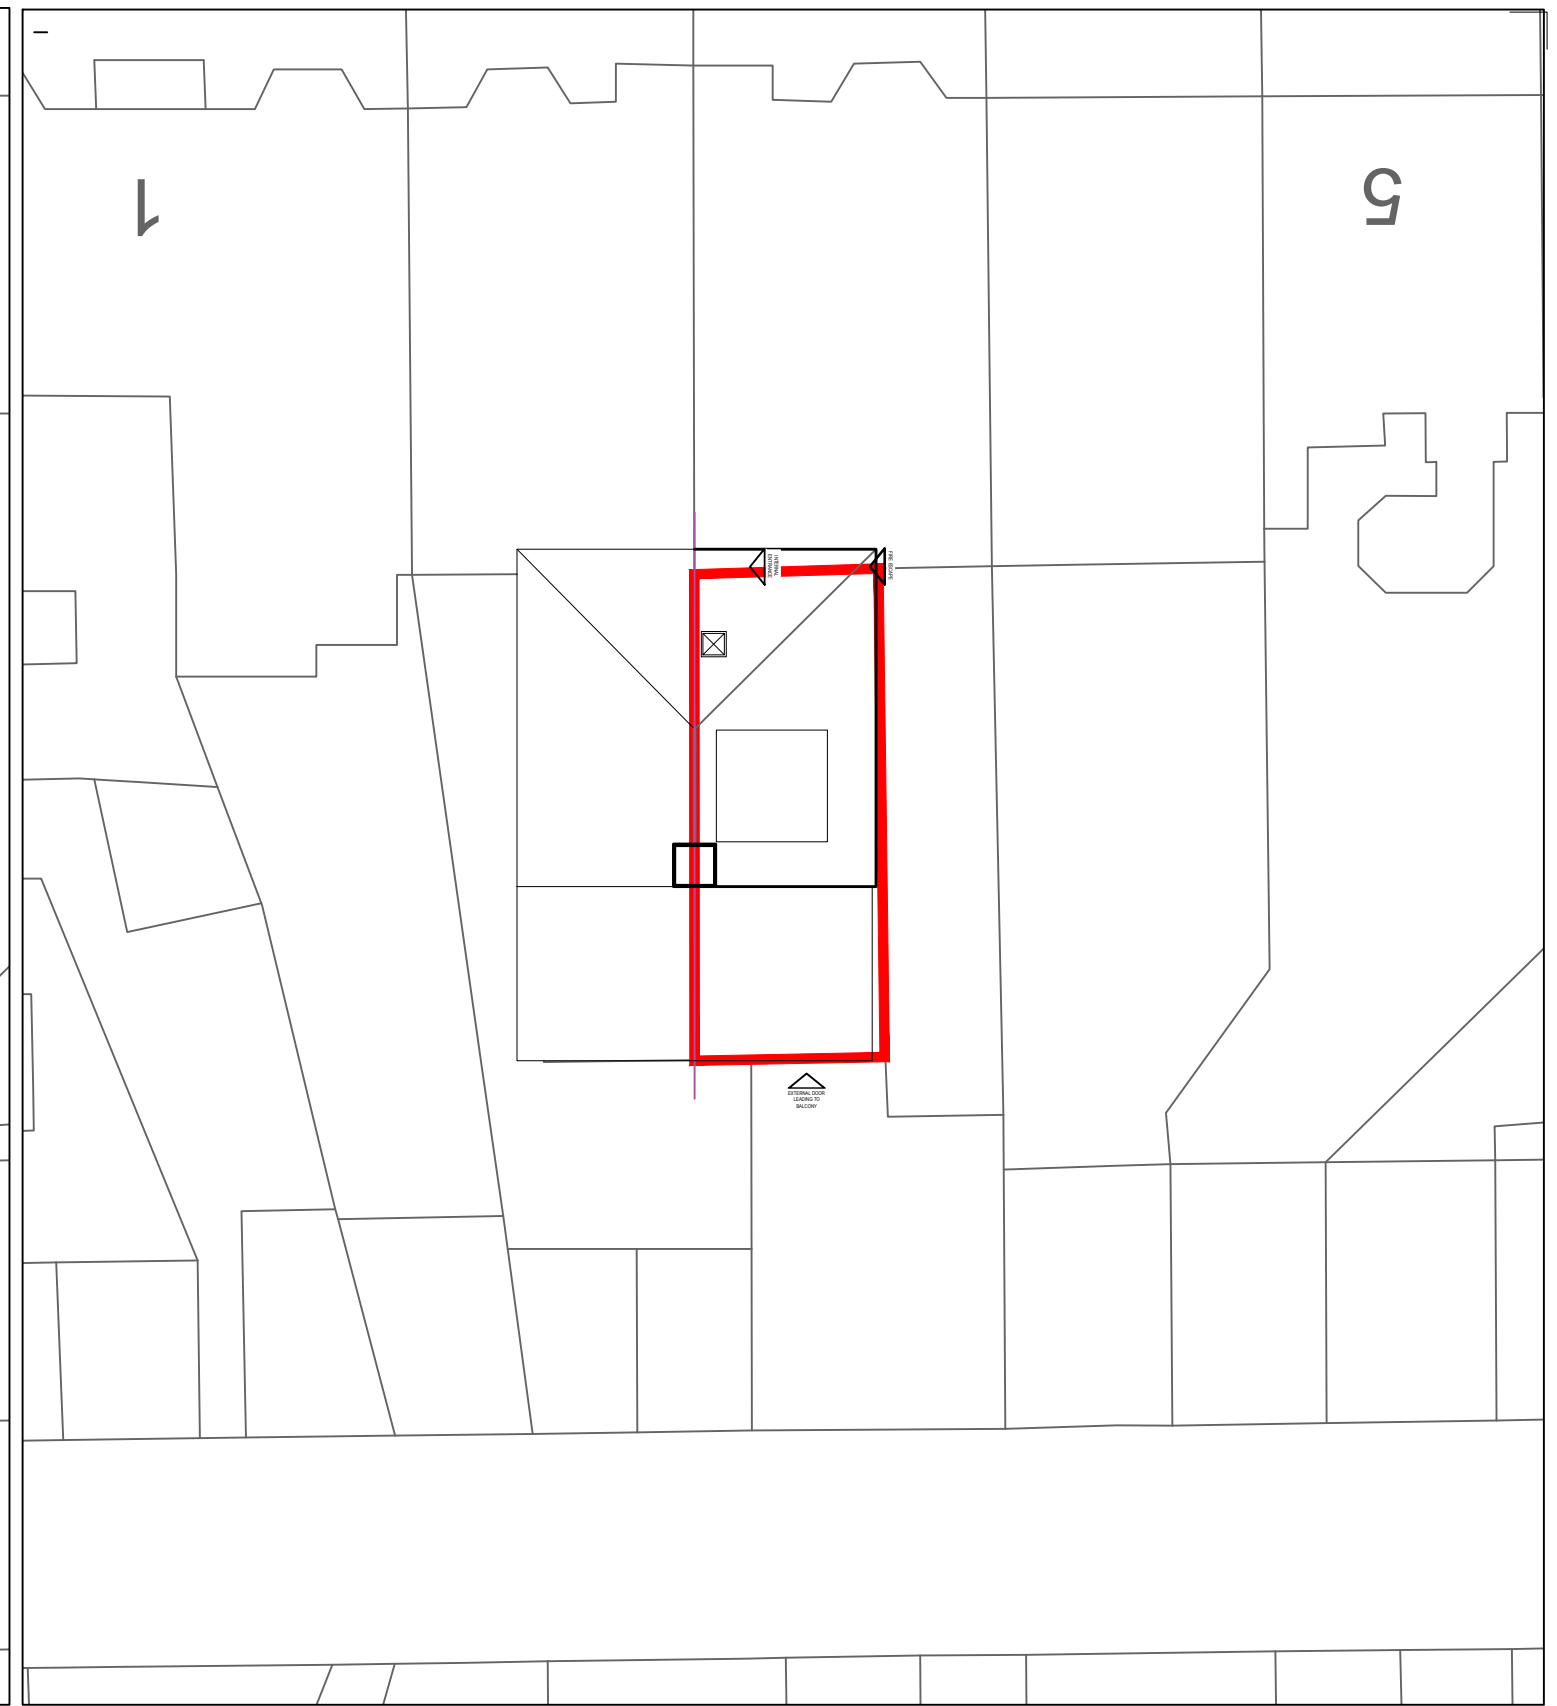

PROPOSED SITE PLAN 1:200

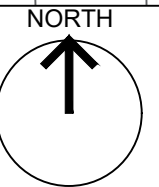

REVISIONS						
No.	Description	Drawn	Date	Checked	Date	Status

DRAWING STATUS:

PLANNING

JOB / CLIENT: PROPOSED LOFT CONVERSION WITH DORMER - CARL HAGEMANN FLAT - WARKWORTH TERRACEM TYNEMOUTH, NE30 4ES		PROJECT NUMBER	DRAWING NUMBER
DRWG TITLE: EXISTING & PROPOSED SITE PLAN		F2WAR	PL-02
DRAWN BY: C.DOUGLAS		SCALE: 1:200	REVISION:
DATE: NOVEMBER 2023	SHEET SIZE: A3		