




Conway Architectural Design shall have no responsibility for any use made of this document other than for that which it was prepared and issued. This drawing should not be scaled. Work to figured dimensions only. All dimensions and levels to be checked on site. No building work is to be started until all relevant approvals are in place. Any discrepancies should be reported to Conway Architectural Design. This drawing should not be reproduced without written permission from Conway Architectural Design. **Standard Building Regs Notes are to be provided by Conway Architectural Design prior to a building regs application being submitted.**

 


**SCALE 1:100**

 



**SCALE 1:500**

 

**SCALE 1:1250**

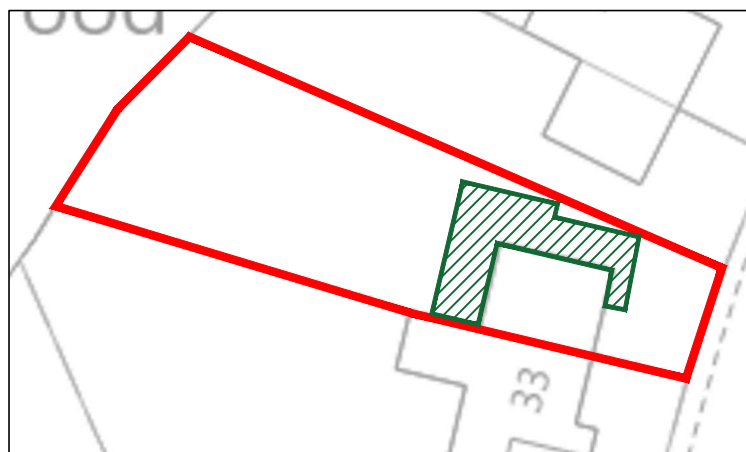

**Block Plan  
Scale 1:500**

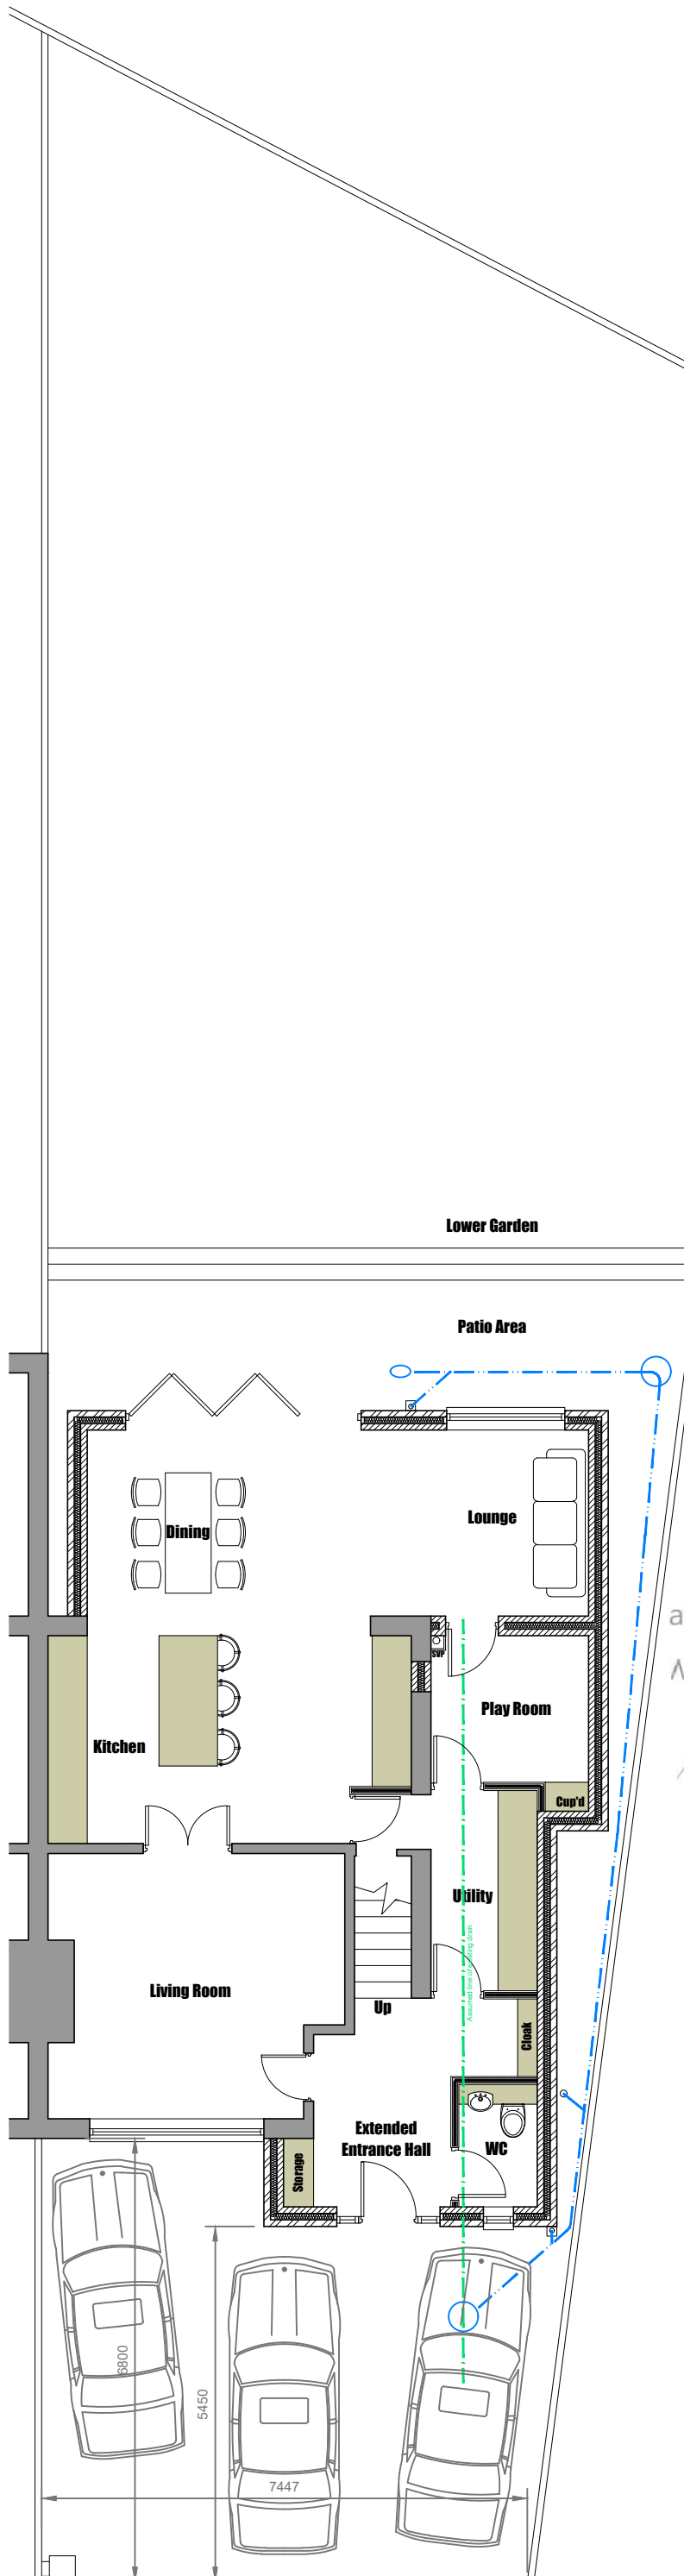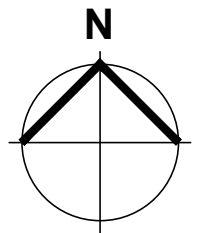

**Site Plan  
Scale 1:100**



**Location Plan  
Scale 1:1250**

**Conway  
Architectural  
Design**

6 Conway Close  
Alkington  
Middleton  
Manchester, M24 1EW  
E: conway-design@outlook.com

JOB TITLE : 2 Storey Side, Single Storey Rear Extension  
ADDRESS : 35 Oaklands Road, Edenfield  
DRAWING TITLE : Proposed Site Block And Location Plan  
SCALE : As Noted @ A3  
DRAWN : xxx DATE : 19.10.22

JOB NO./  
DWG NO.

**655-06C**