


Date: September 2023

Ref: ETW/M/G/

Notes: Proposed Elevations of  
Cottage Two at Crescent  
Grange Farm, Royal Oak,  
Hunmanby, Filey

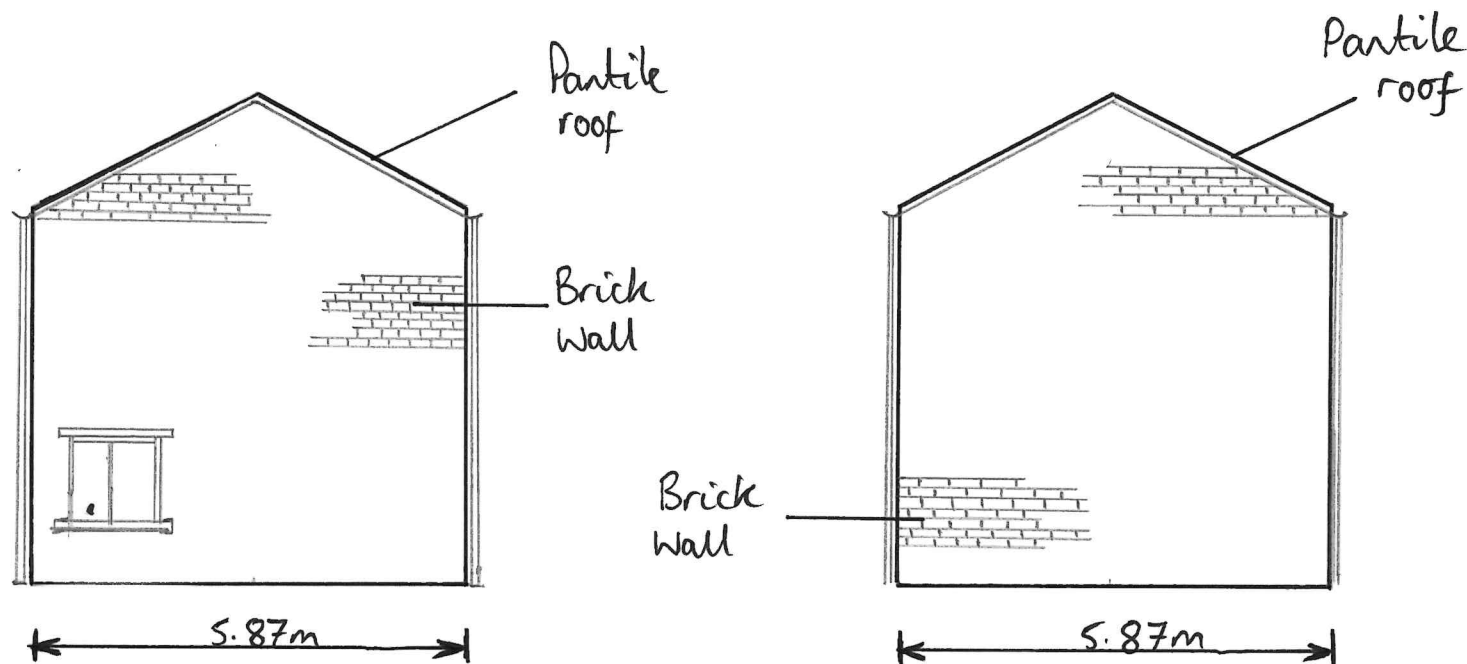

SOUTH ELEVATION

NORTH ELEVATION

Title: Crescent Grange Farm

Client: Mr A Garside

Scale: 1:100

Cundalls