


Date: September 2023


Ref: ETW/M/G/

Notes: Proposed Elevations of
Cottage Three at Crescent
Grange Farm, Royal Oak,
Hunmanby, Filey

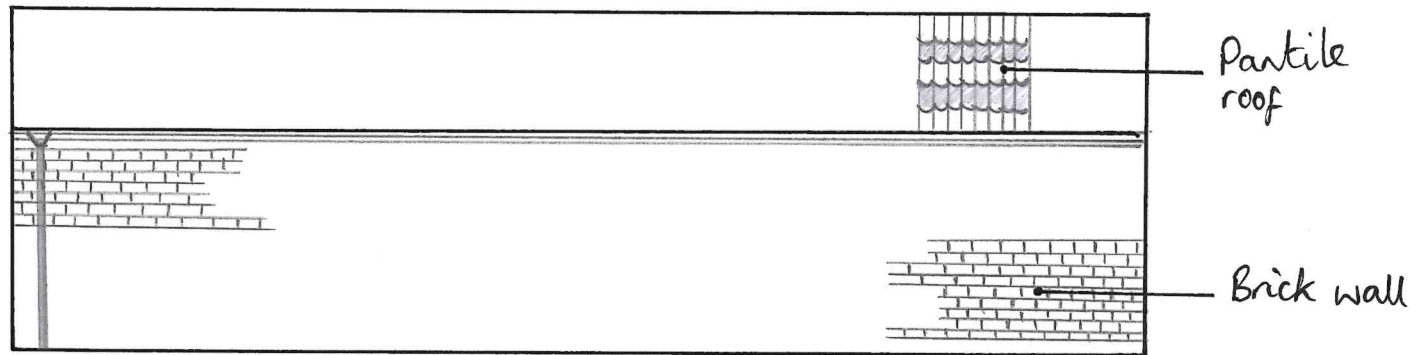

15.00m

NORTH WEST ELEVATION

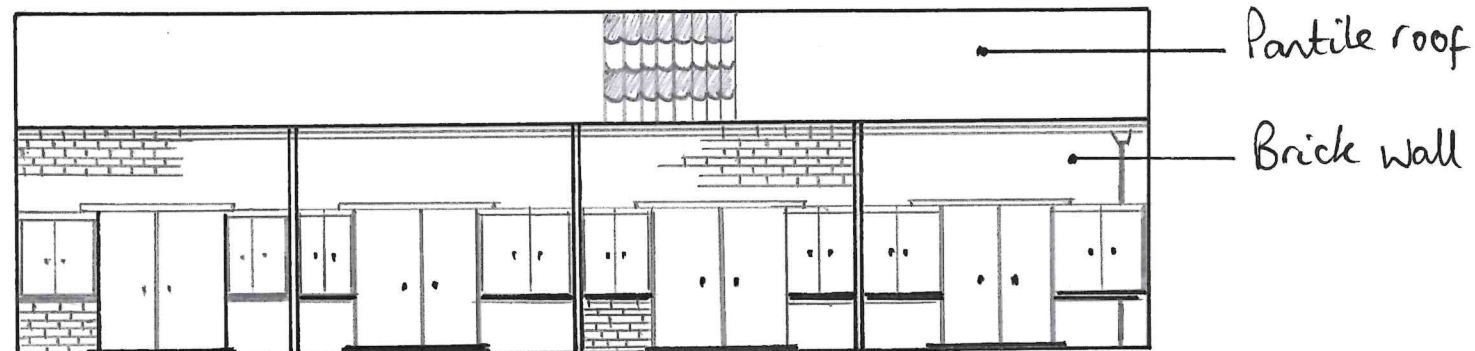

15.00m

SOUTH EAST ELEVATION

Title: Crescent Grange Farm

Client: Mr A Garside

Scale: 1:100

