


SOUTH ELEVATION

EAST ELEVATION

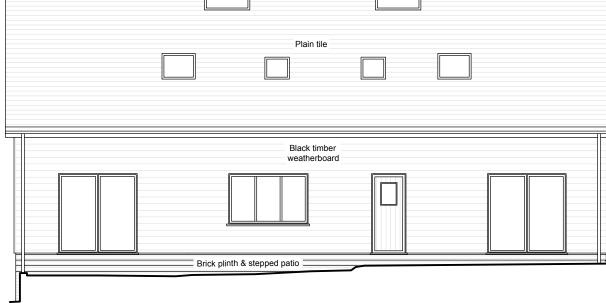



NORTH ELEVATION

WEST ELEVATION



Key:

1:100 Scale Bar

	NOTES:
	Report all discrepancies, errors and omissions.
- Existing wall	Verify all dimensions on site before commencing any work on site or preparing shop drawings.
Proposed wallProposed removal	All materials, components and workmanship are to comply with the relevant British Standards, Codes of Practice and appropriate manufacturers recommendations.
	See relevant drawings for all specialist work.
	This drawing and design are copyright of James Clague Architects Ltd, company registration number 8664802
	Rev Date Description
	A 09.11.23 Scale Bar changed
	PLANNING NOT FOR CONSTRUCTION
	Project Title 64 Henwood Green Road Proposed New Dwellings
	Pembury Tonbridge Wells Kent TN2 4LN
	Drawing Description Proposed Elevations Bungalow
	Scale 1:100 at A3
	Date Drawn By
	August 2023 KT
	JAMES CLAGUE ARCHITECTS
	40-41 Castle Row Canterbury, Kent CT1 2QY
	T: 01227 649 073 E: info@jamesclague.co.uk W: jamesclague.co.uk
ured on site.	Drawing Number Revision 25440_PL_26 A