
 


SITE PLAN AS PROPOSED  
1:100 @A3

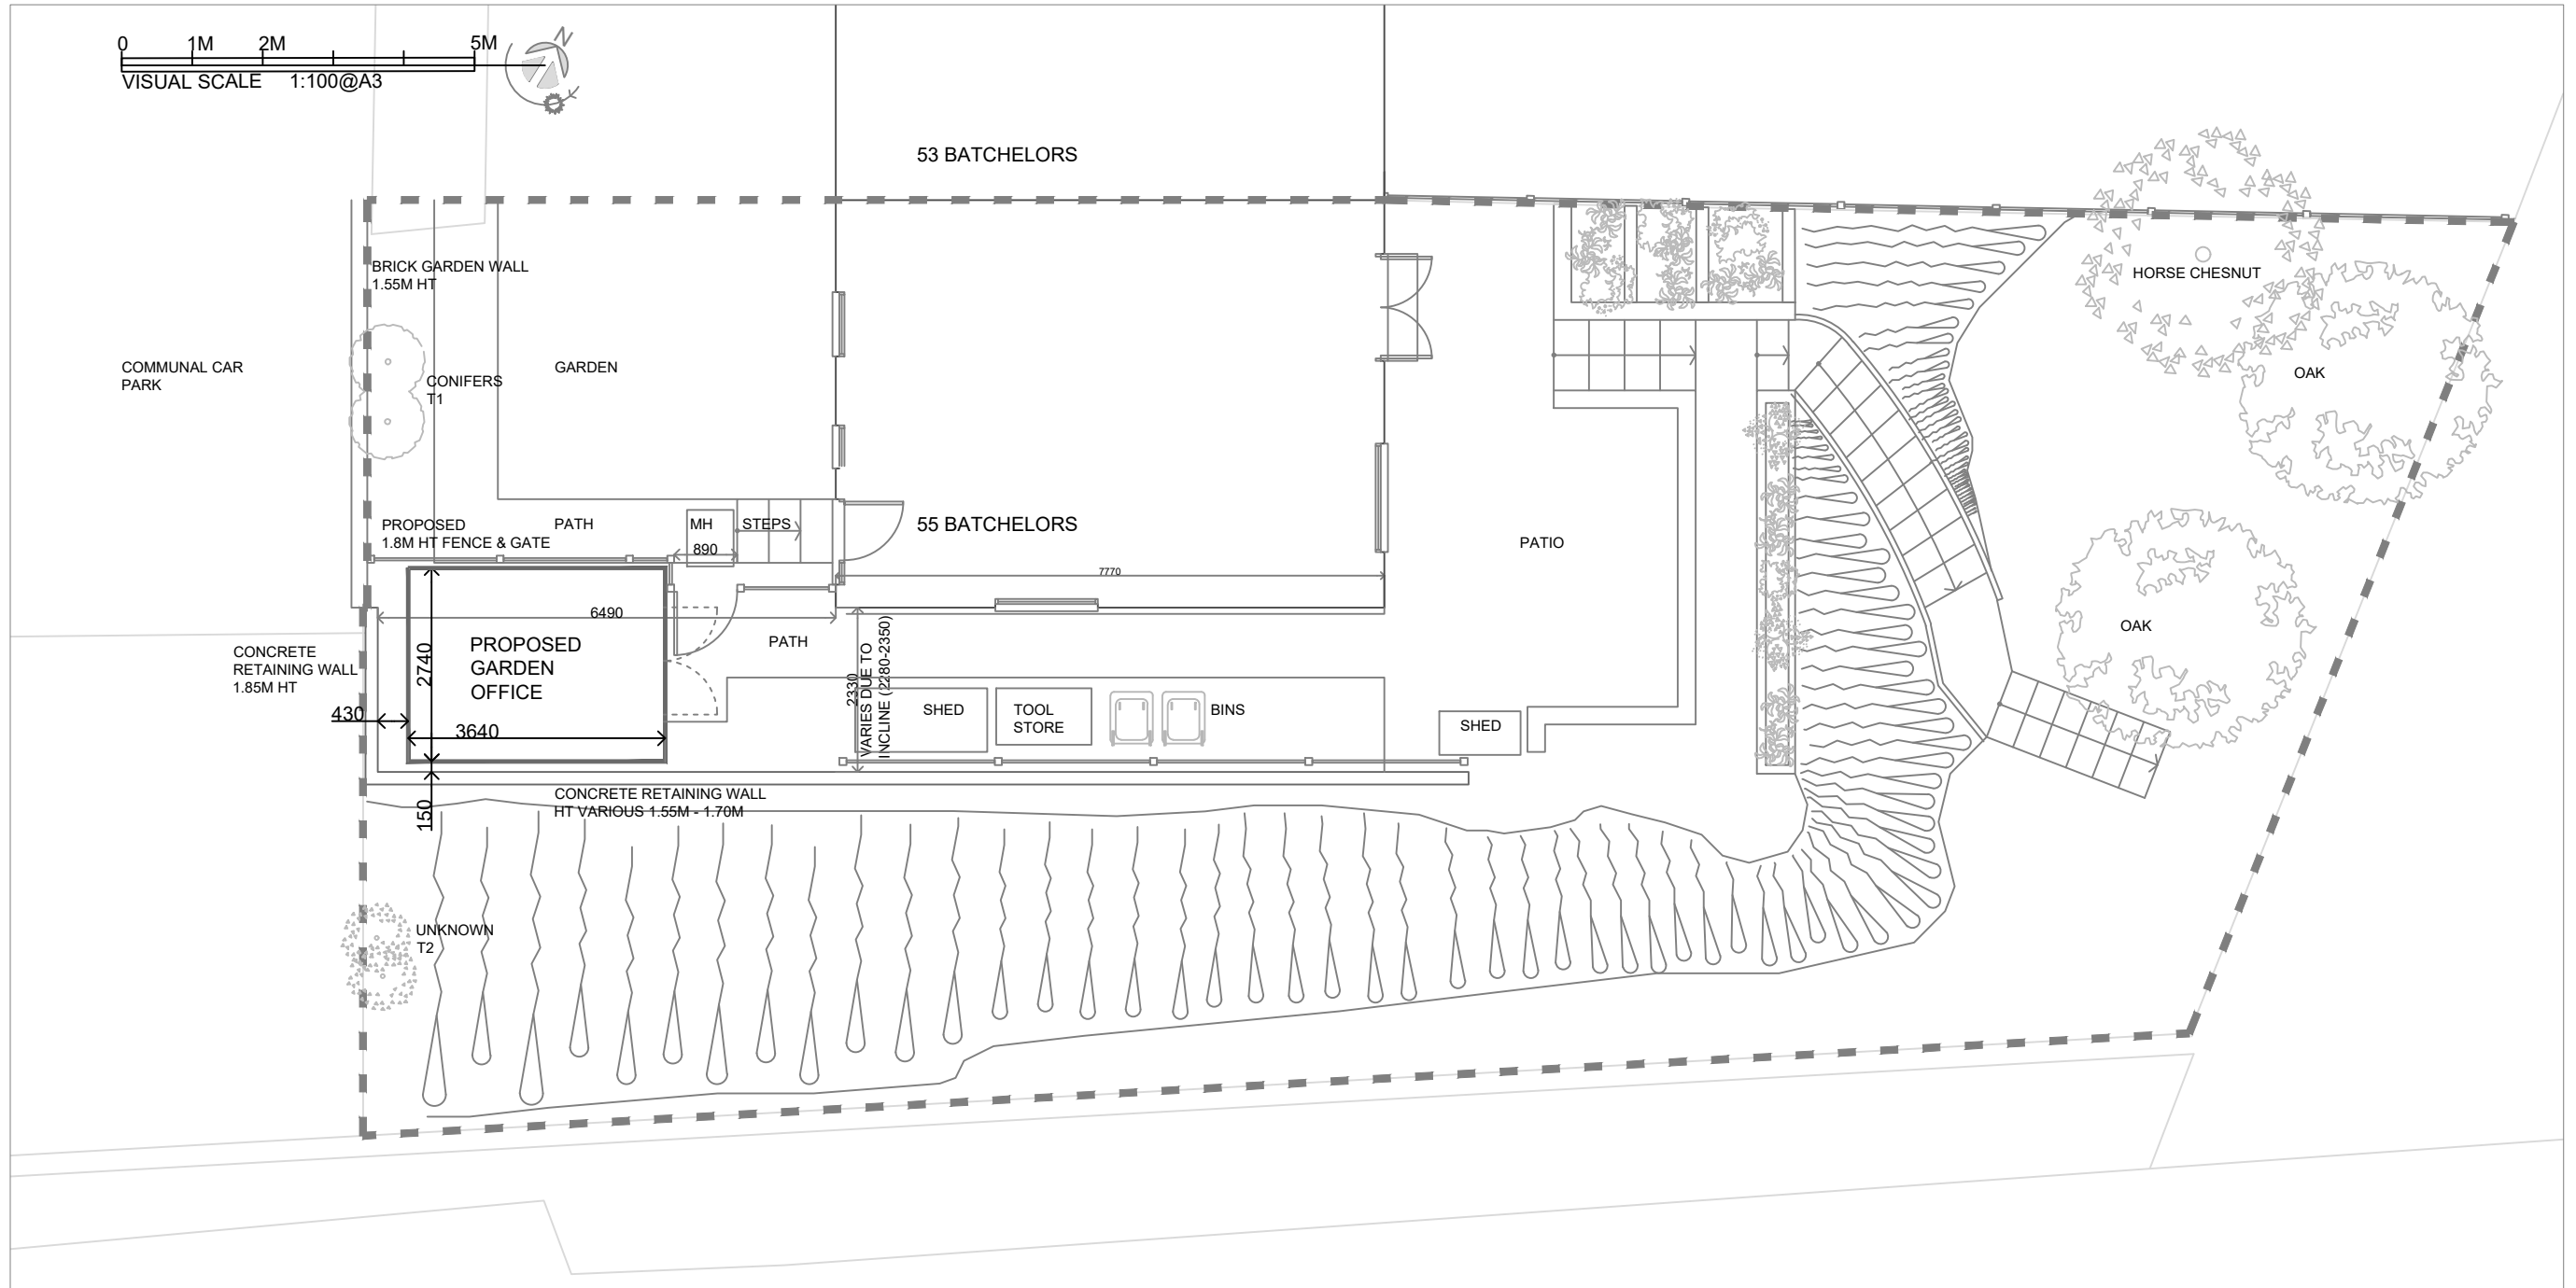

A 25103 DRAWING STATUS: UNPLANNED & EXTREME & SHRUBS SHOWN  
FORMERLY DRAWING NO 2147 PL/02

Project / Client  
**GARDEN OFFICE**

**55 BATCHELORS**  
PEMBURY  
KENT TN2 4ED

Drawing Status  
PLANNING APPLICATION

Drawing Title  
**SITE PLAN  
AS PROPOSED**

Chris Thomas dip arch  
Architect

Scale 1:100 @ A3  
Drawing No 2147/PL/02 revA  
Date OCT2023