
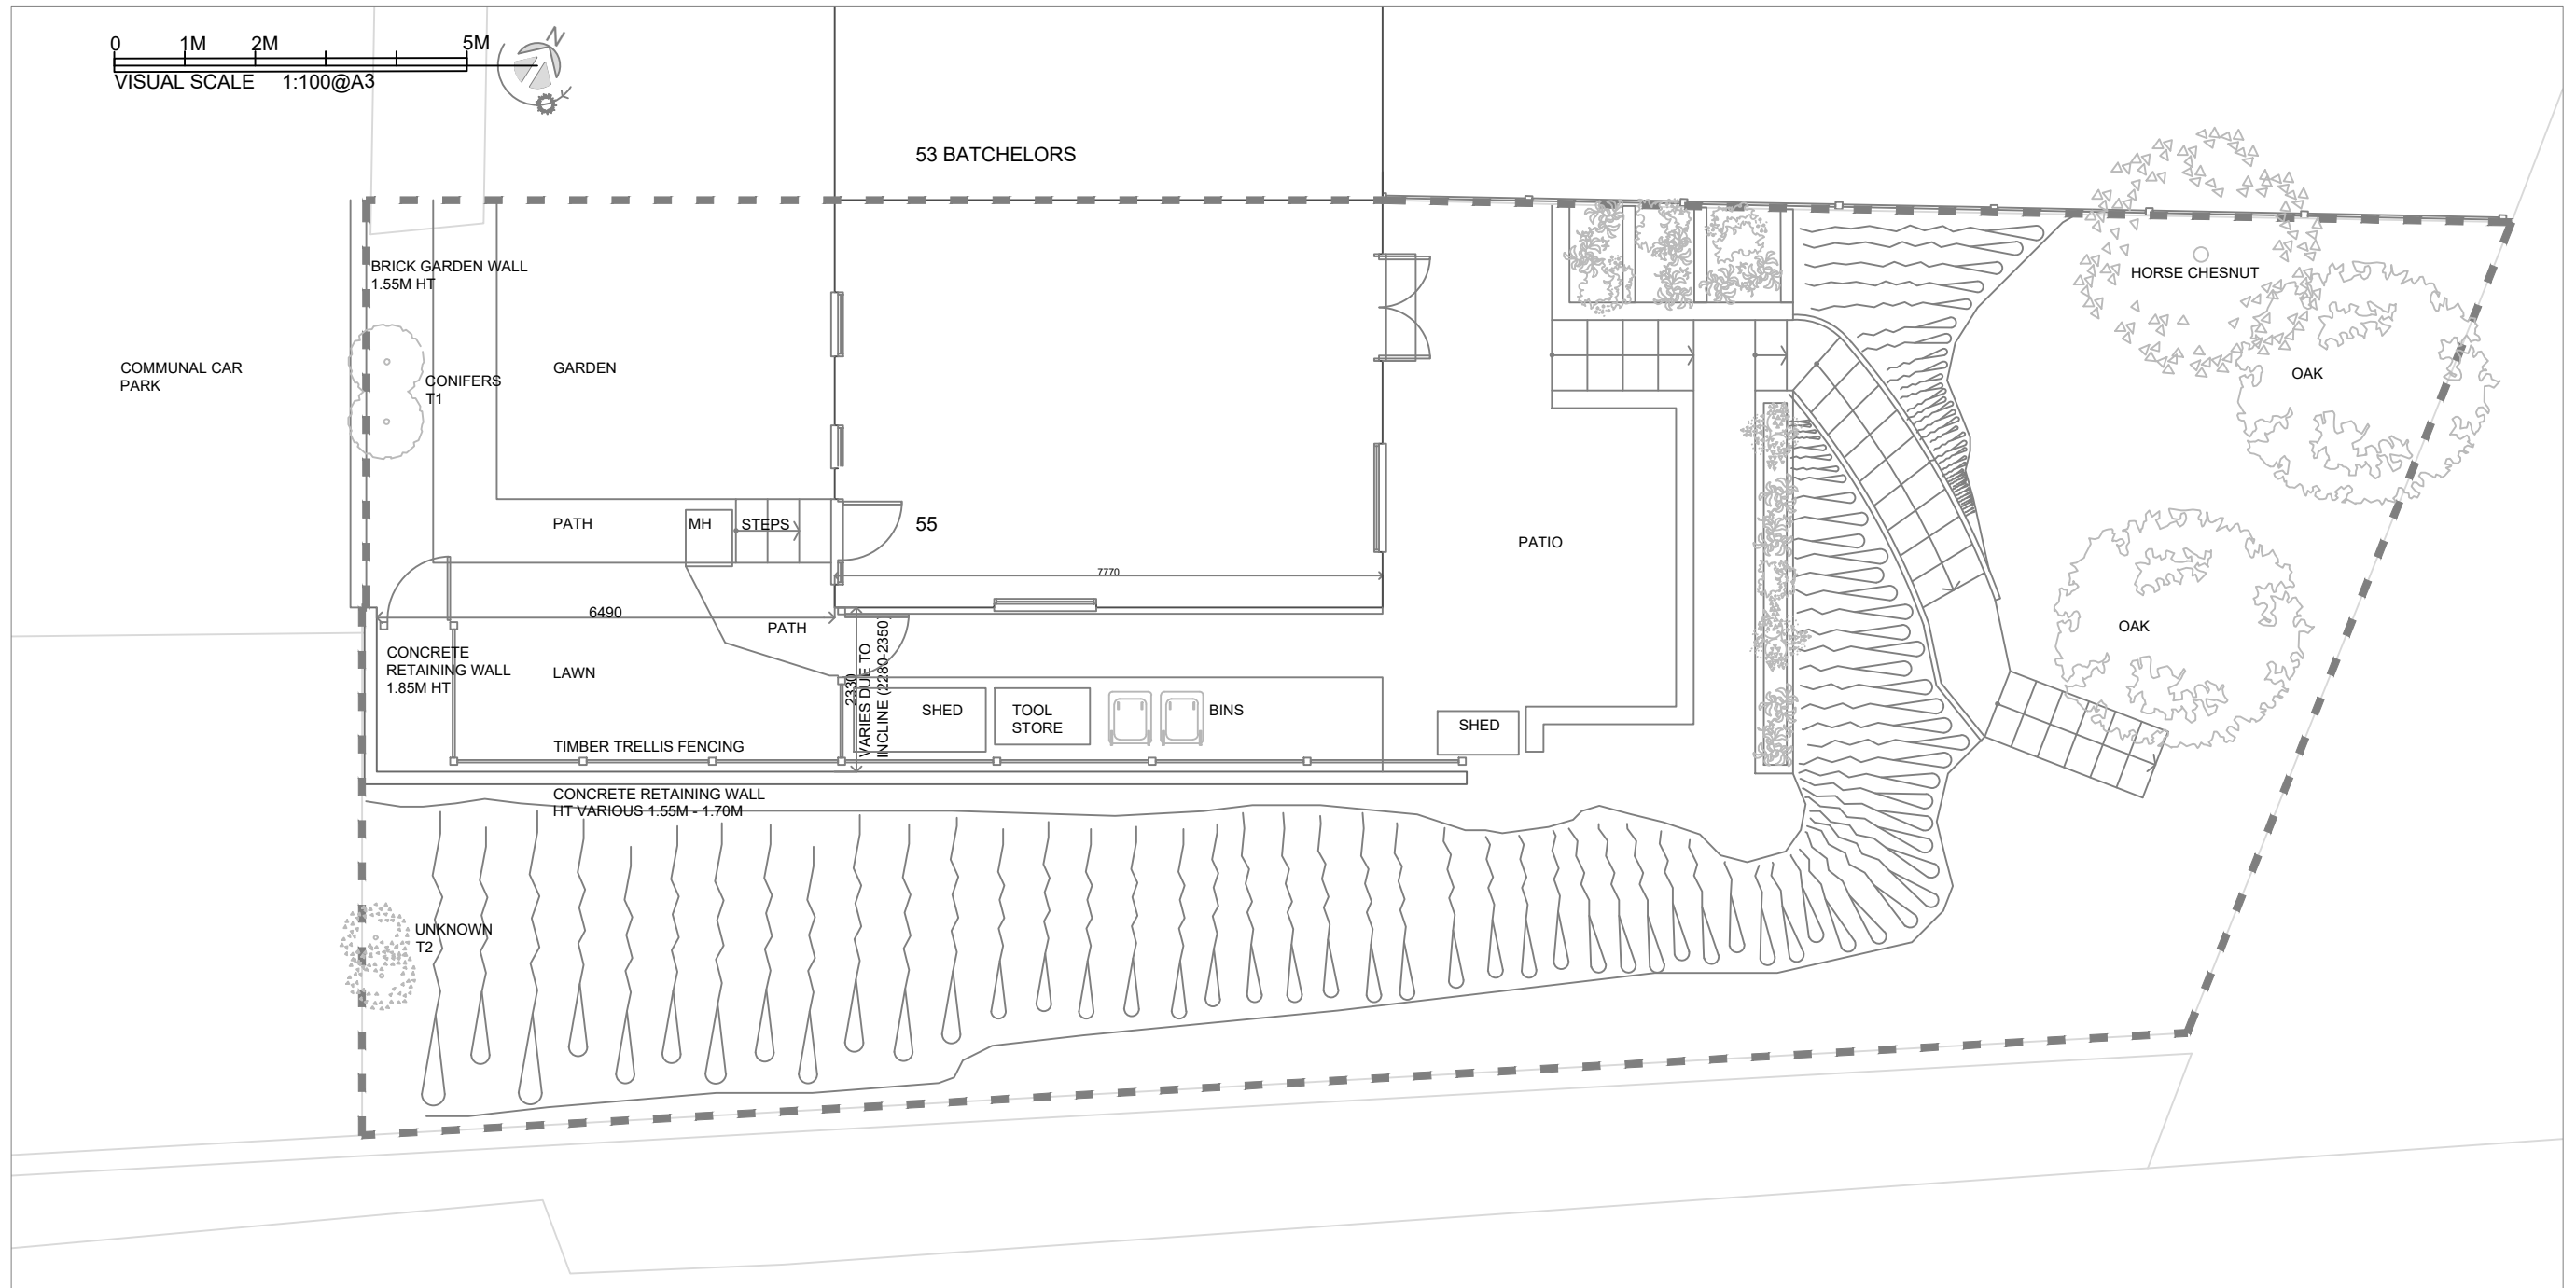


SITE PLAN AS EXISTING
1:100 @A3

 

Project / Client
GARDEN OFFICE

55 BATCHELORS
PEMBURY
KENT TN2 4ED

Drawing Status
PLANNING APPLICATION

Drawing Title
**SITE PLAN
AS EXISTING**

Chris Thomas dip arch
Architect

Scale 1:100 @ A3
Drawing No 2147/PL/04
Date OCT2023