


Location Plan - 1:1250

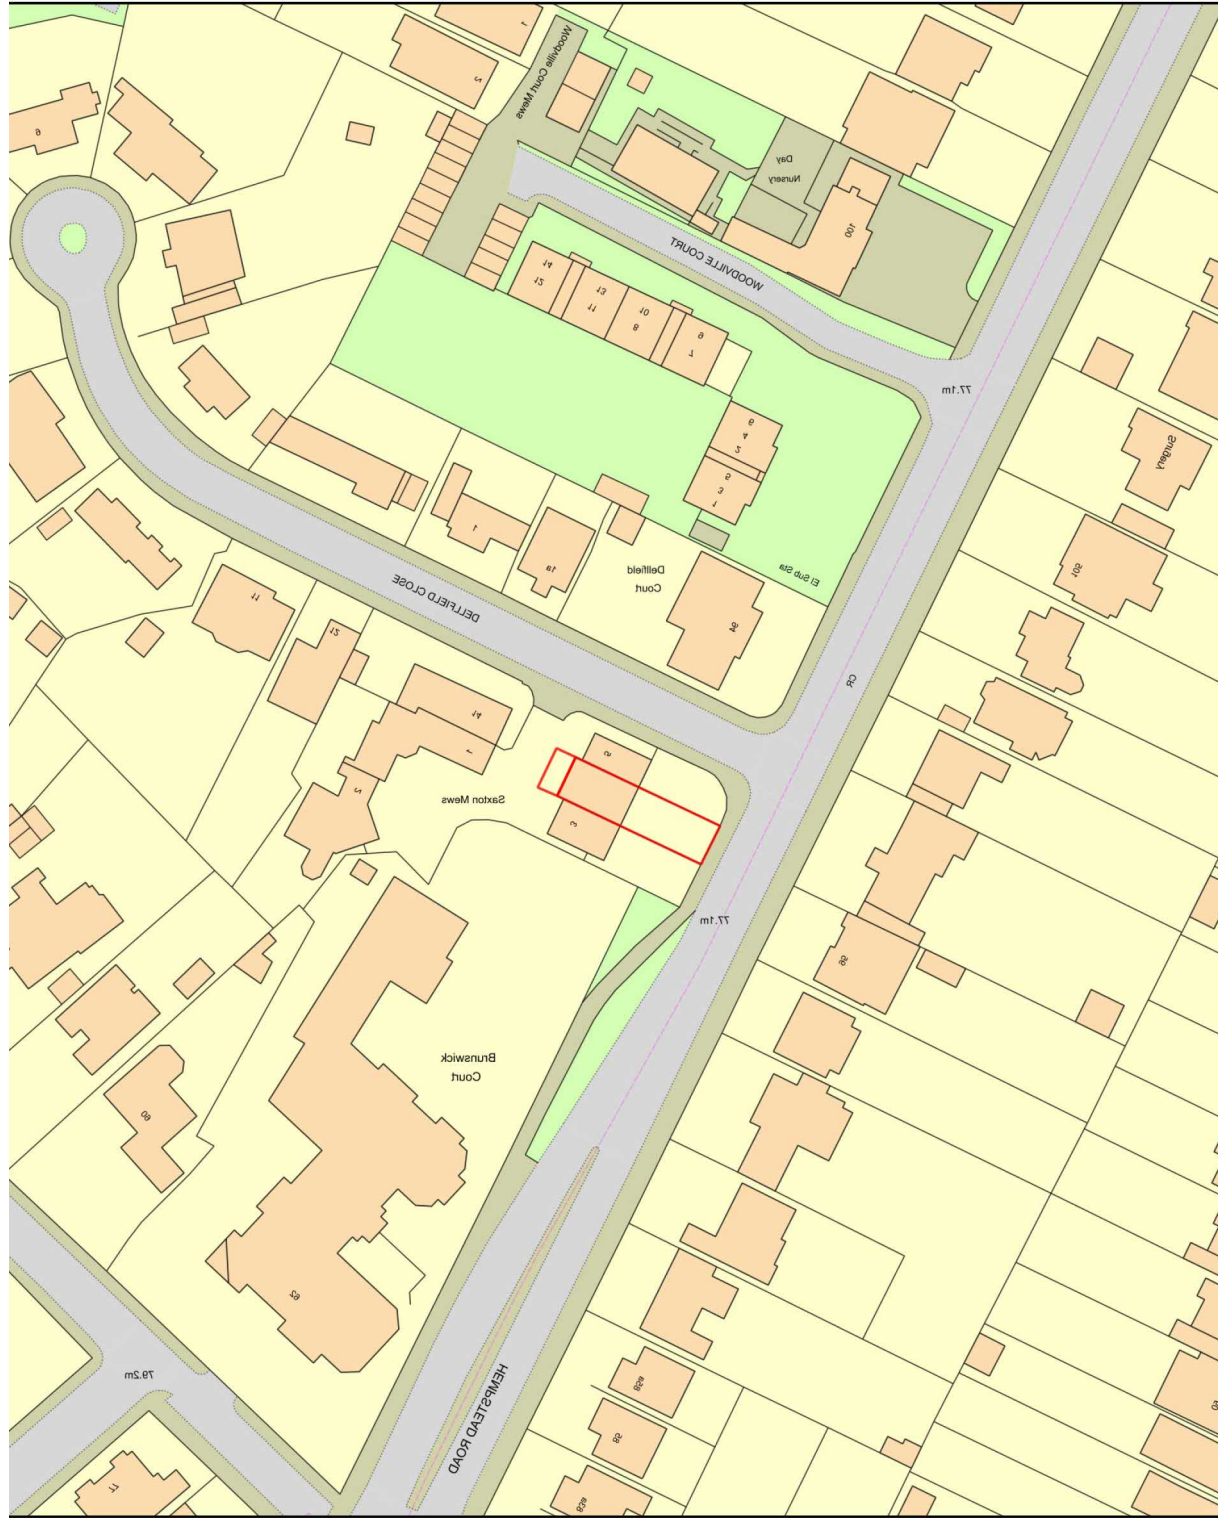

Plan Produced for: HMJK Architects Ltd  
 Date Produced: 01 Nov 2023  
 Plan Reference Number: TORQM33020030302020  
 Scale: 1:1250 @ A4

Site Plan - 1:500



Plan Produced for: HMJK Architects Ltd  
 Date Produced: 01 Nov 2023  
 Plan Reference Number: TORQM33020030302020  
 Scale: 1:500 @ A4

Project  
 4 Saxton Mews, Watford  
 WD17 4DE

**HMJK**

85 Great Portland Street  
 First Floor  
 London  
 W1W 7LT

All reproduction & intellectual property rights reserved © 2022

Do not scale dimensions from drawings  
 Site verify all dimensions prior to construction  
 Report all discrepancies to HMJK immediately  
 This drawing is to be read in conjunction with all relevant documents and drawings  
 This drawing is not for construction



Rev.	Description	Date
01	Planning Submission	14/11/2023

Drawn by: HM Reviewed by: HM/JK  
 Approved by: HM/JK Scale @A3: NTS

Project No 2303SM

Sheet Title:

**SITE PLAN /  
 LOCATION PLAN**

Original drawing is A3. Do not scale this

Sheet Number:  
**A001**

Status: Revision: **01**