





COPYRIGHT: ALL RIGHTS RESERVED.
 THIS DRAWING MUST NOT BE REPRODUCED WITHOUT PERMISSION.
 DO NOT SCALE FROM THIS DRAWING.
 DIMENSIONS ARE IN MILLIMETRES UNLESS OTHERWISE STATED.

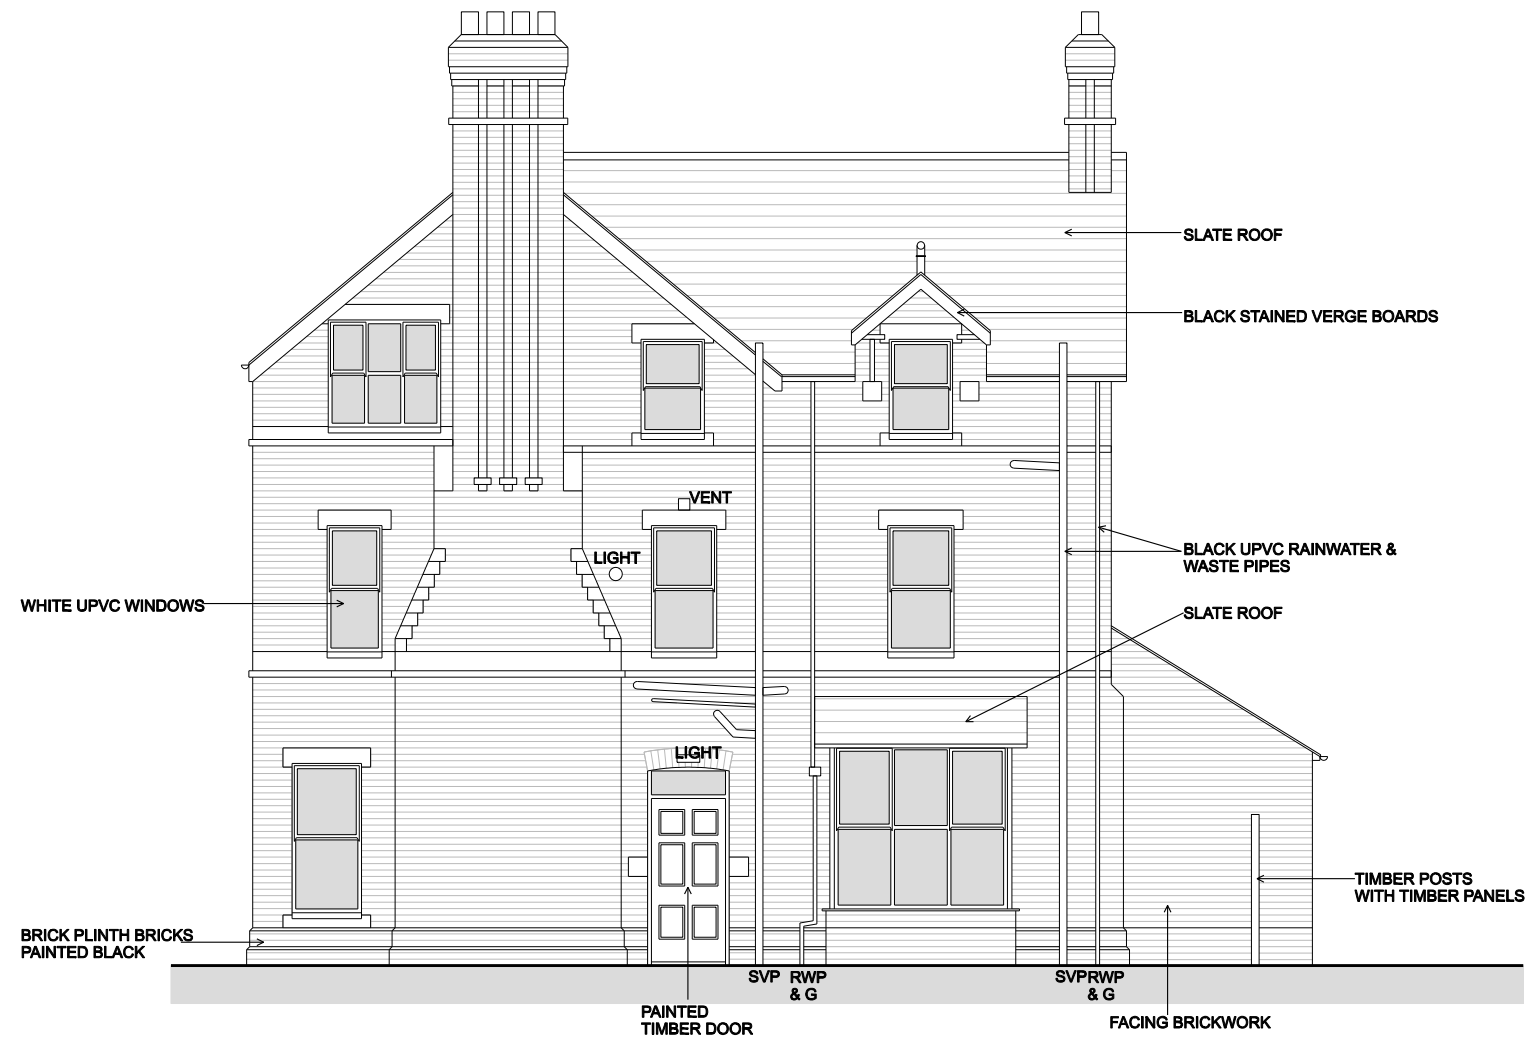

EXISTING FRONT ELEVATION - A

 

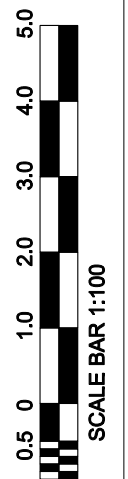

HURLEY & DAVIES
 • CHARTERED SURVEYORS •

12 Axis Court, Riverside
 Business Park,
 Millard Way,
 Swansley, SA7 0AJ
 TEL : 01792 791100
 FAX : 01792 641110
 contactus@hurleyanddavies.co.uk
 www.hurleyanddavies.co.uk

206 High Street,
 Blackwood, Caerphilly,
 NP12 1AJ
 TEL : 01495 225281

This drawing must not be scaled, figured dimensions and levels should be used. any inaccuracies must be notified to the architect.
 THIS DRAWING IS COPYRIGHT

Revisions:			
Rev	Date	Init	Description
A	08.23		GENERAL UPDATE

DRAWING STATUS.	Drawing No.	Rev.
	HD4996C.SU.01.00.171	A

Client: IVOLVE	Scale: 1:100 @ A3	Date: 08.2023
Project: 10 EVERSLEY PARK, CHESTER. CH2 2AJ	Drawn: CAD	Checked:
Title: EXISTING FRONT ELEVATION	Approved:	