





FRONT ELEVATION (EAST)

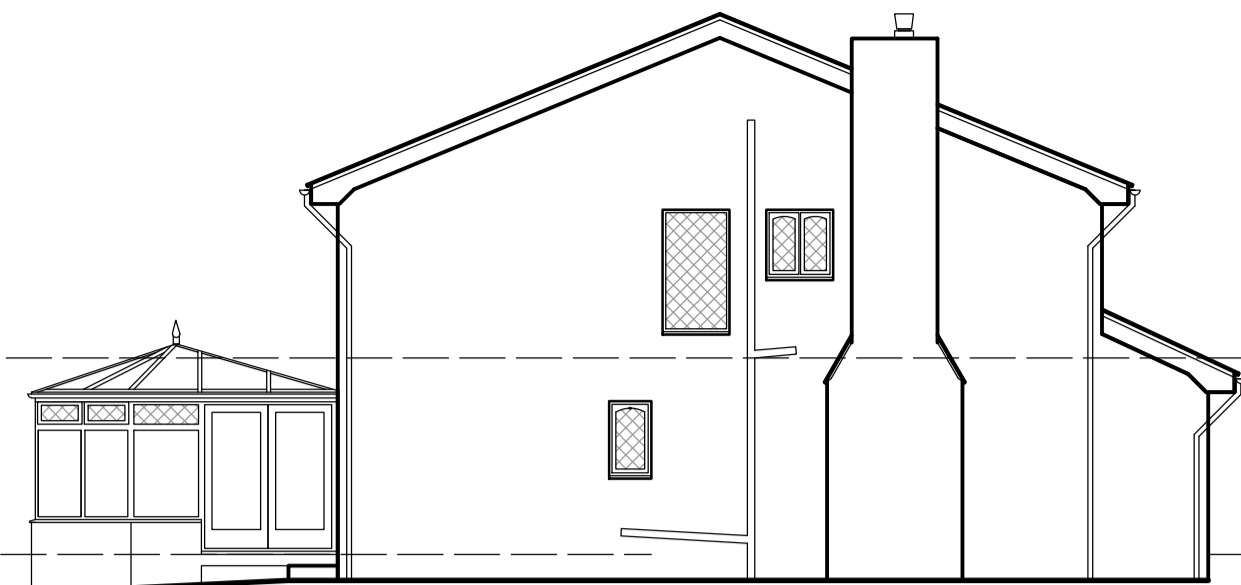




SIDE ELEVATION (SOUTH)

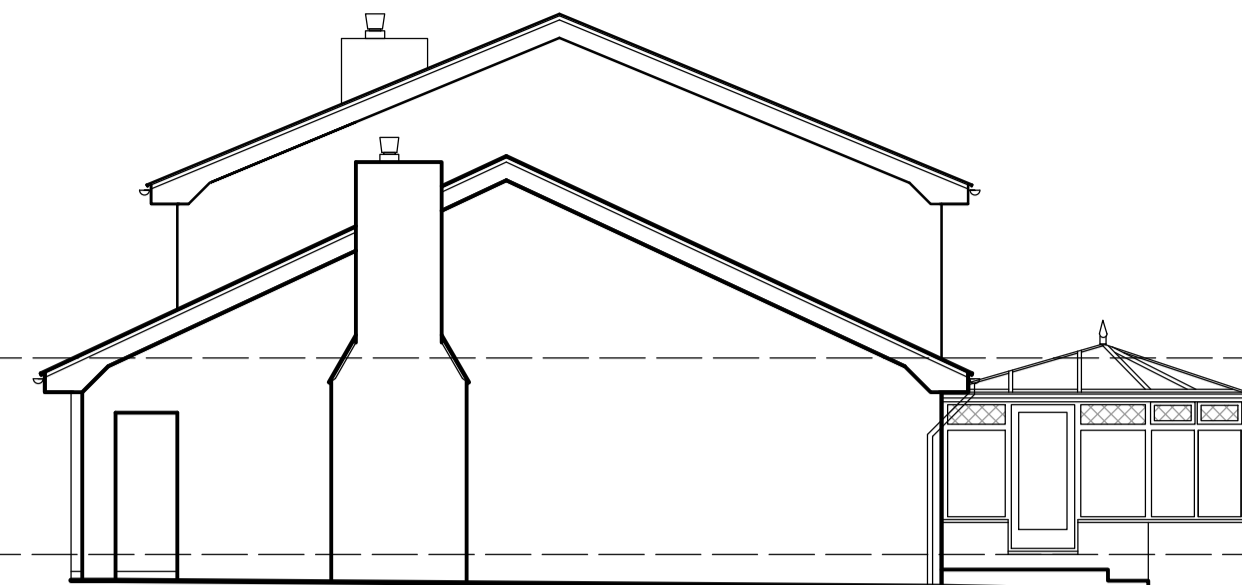


SIDE ELEVATION (NORTH)




REAR ELEVATION (WEST)

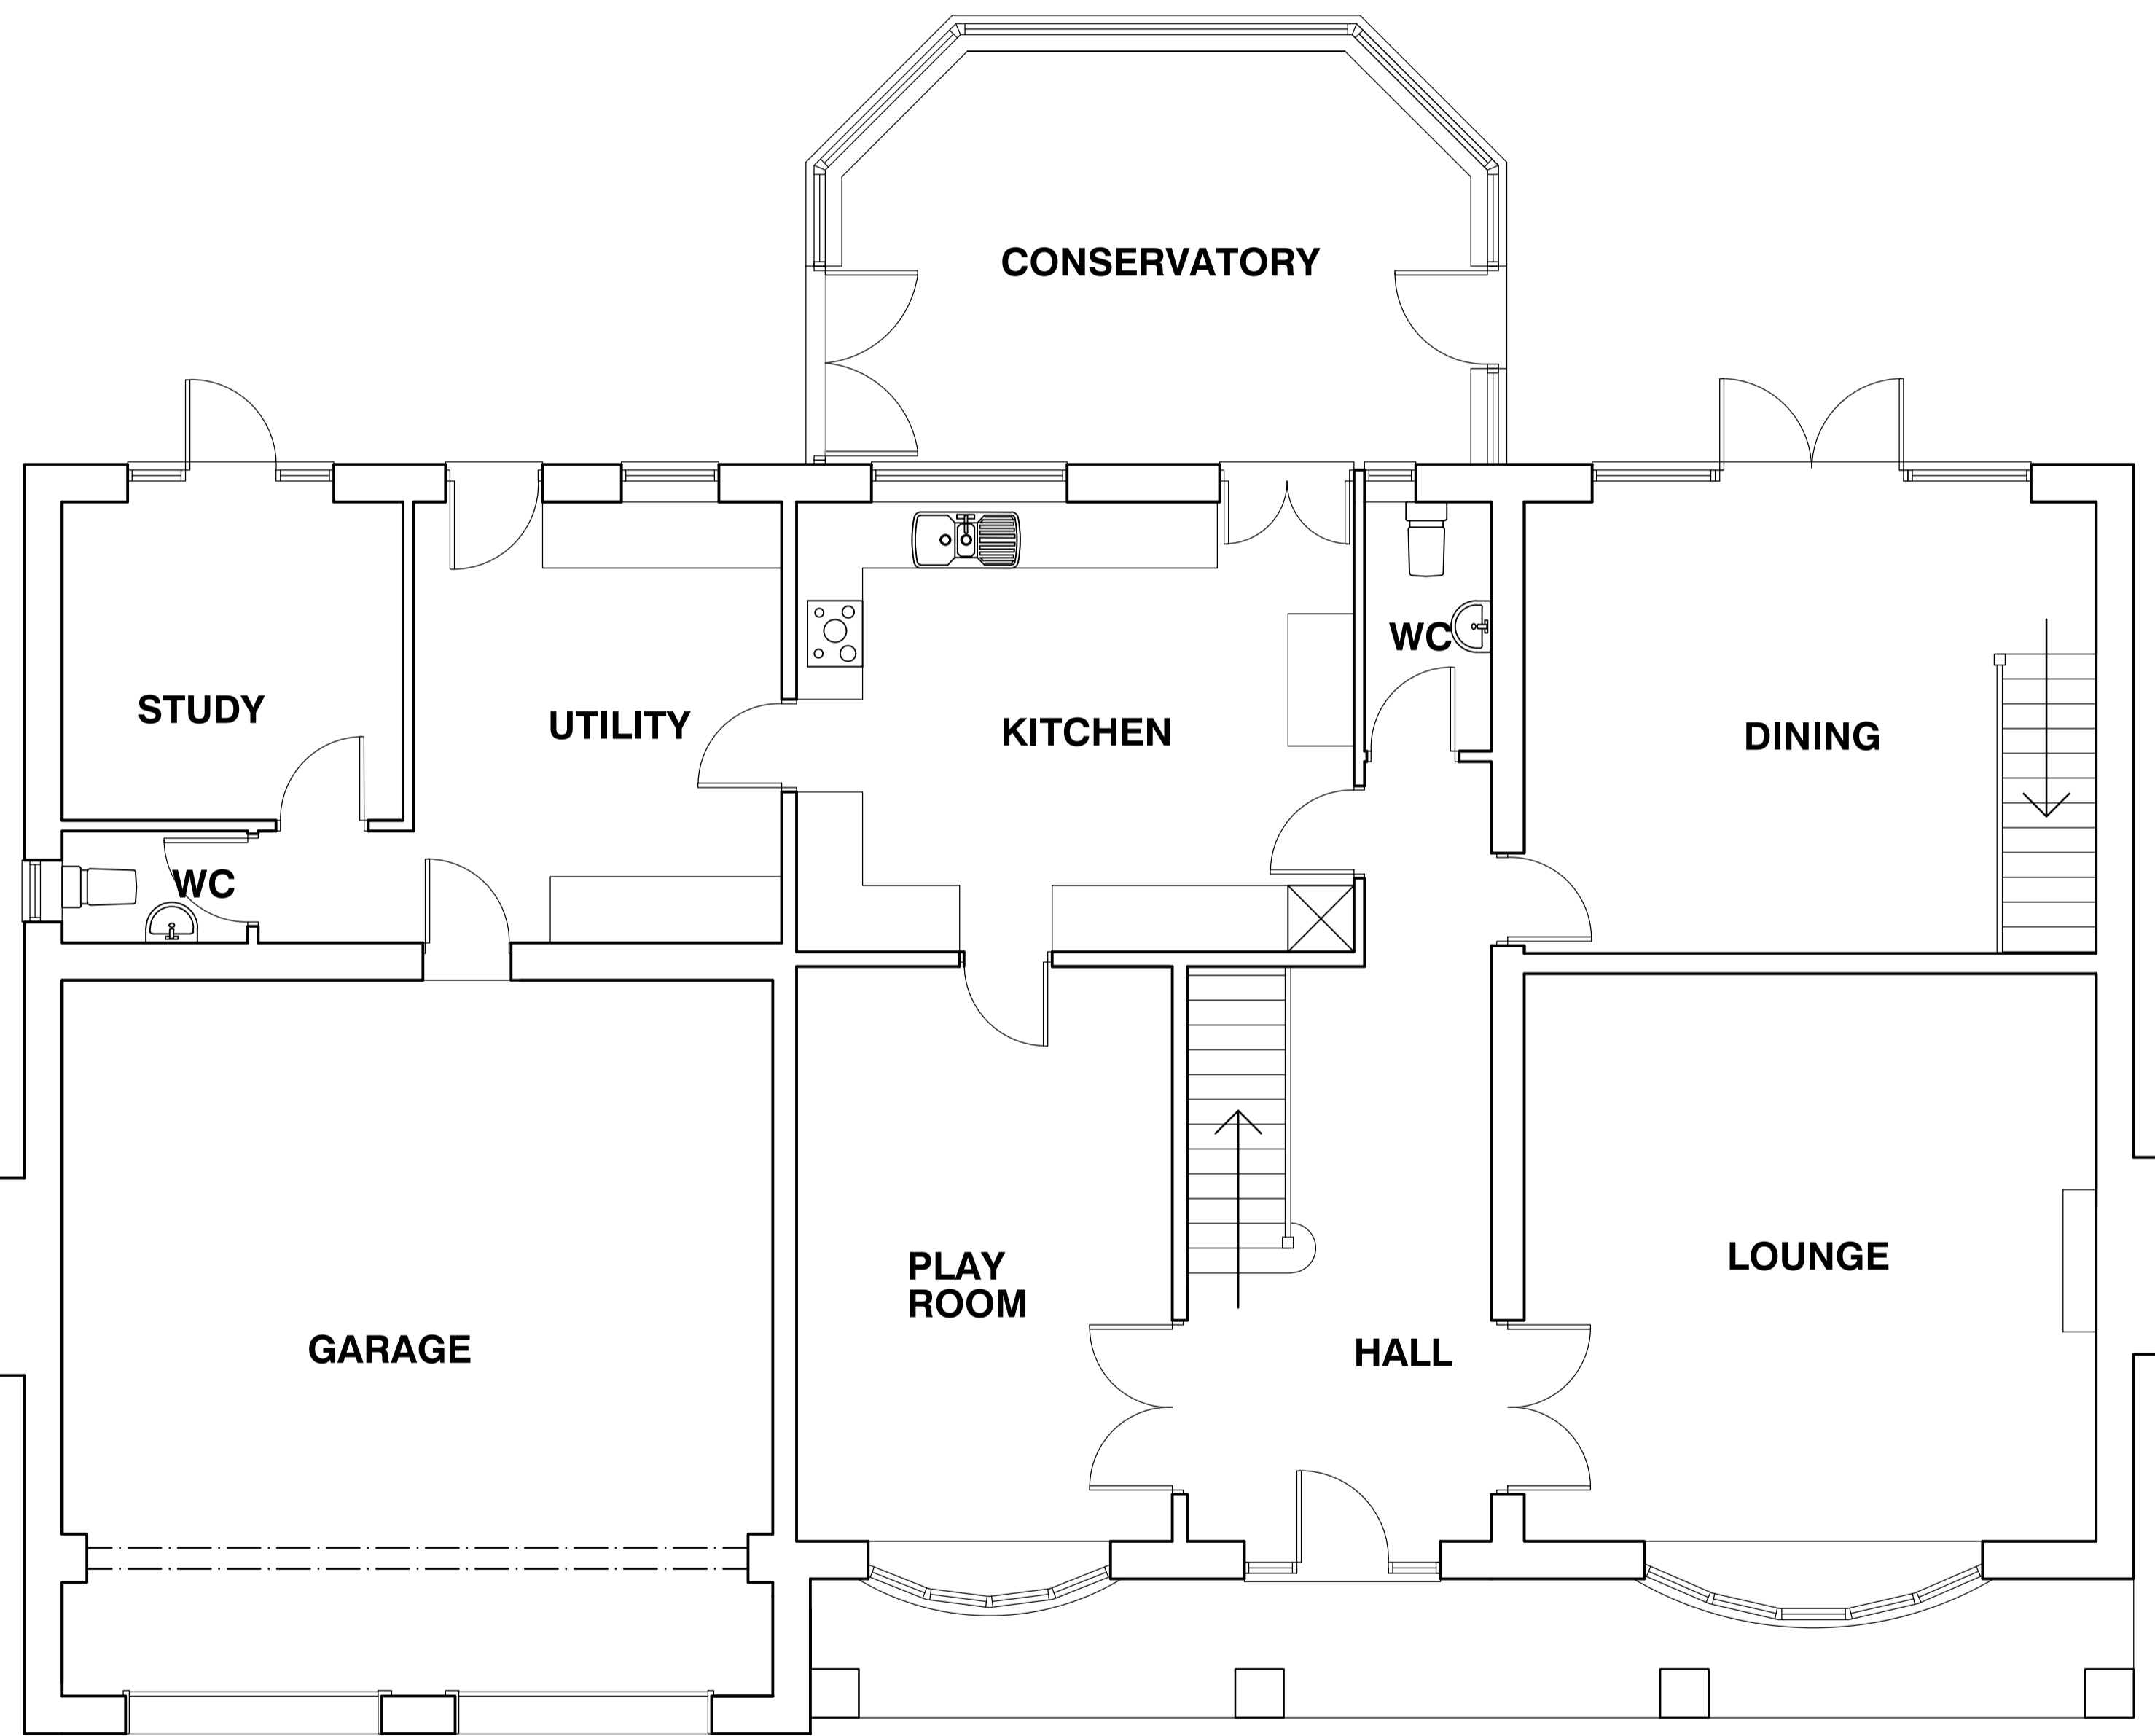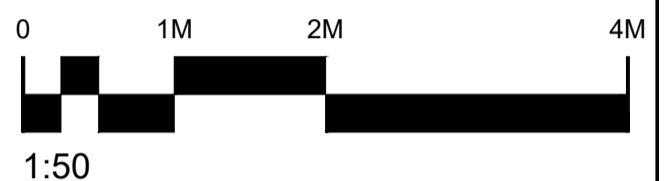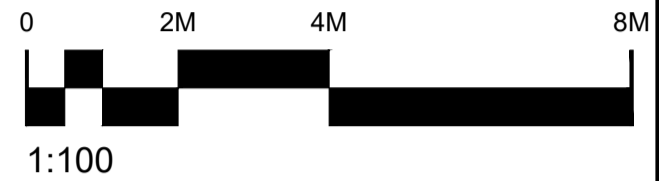

GROUND FLOOR PLAN

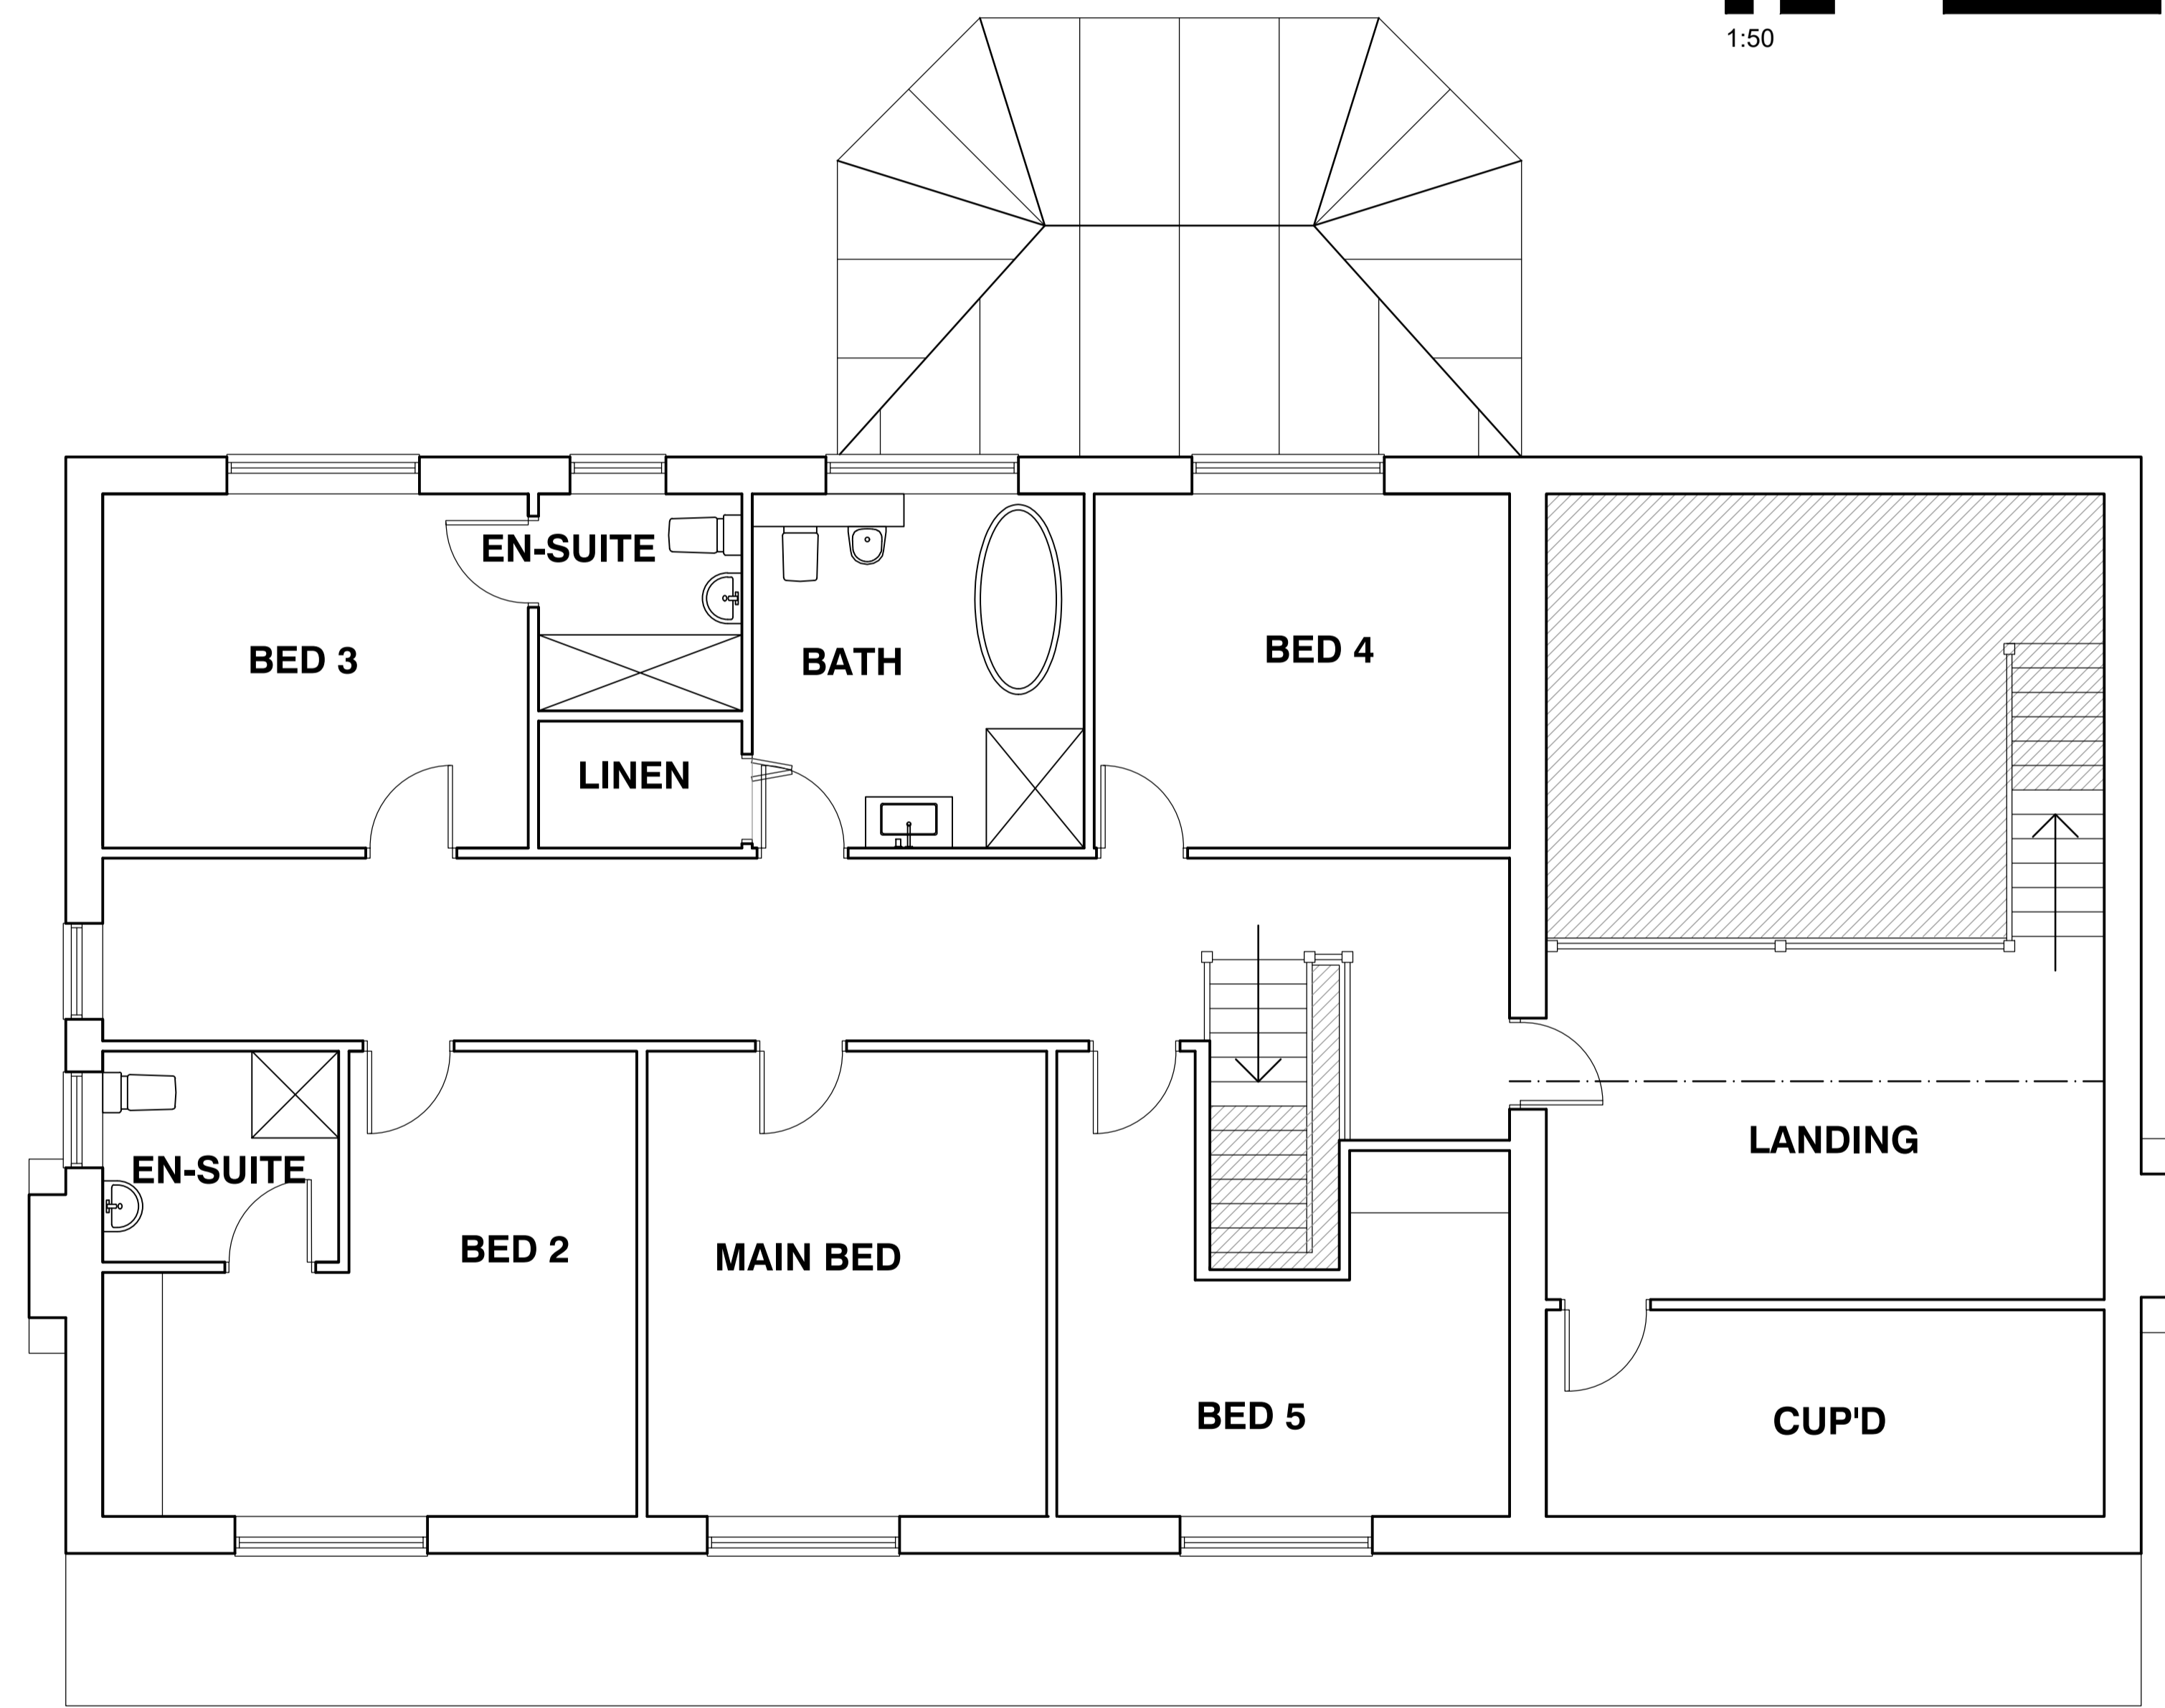

FIRST FLOOR PLAN

Client	MR J DANDRIDGE	Revision	Date / Initials	Amendments
Project	ALTERATIONS AND EXTENSION 2 TAN HOUSE CLOSE PARBOLD WIGAN	 PETER DICKINSON ARCHITECTS LTD.		
Drawing Title	EXISTING PLANS AND ELEVATIONS			
Drawing No.	4186-22-02	Drawn By	JS	169 Appley Lane North Appley Bridge Wigan WN6 9DX
Scale	1:50 A1	Date	12 DEC 22	Tel. 01257 252203 Website www.peterdickinson.co.uk E-mail admin@peterdickinson.co.uk
Issue	PLANNING APPLICATION			