


**EXISTING SITE PLAN
SCALE 1@200@A3**

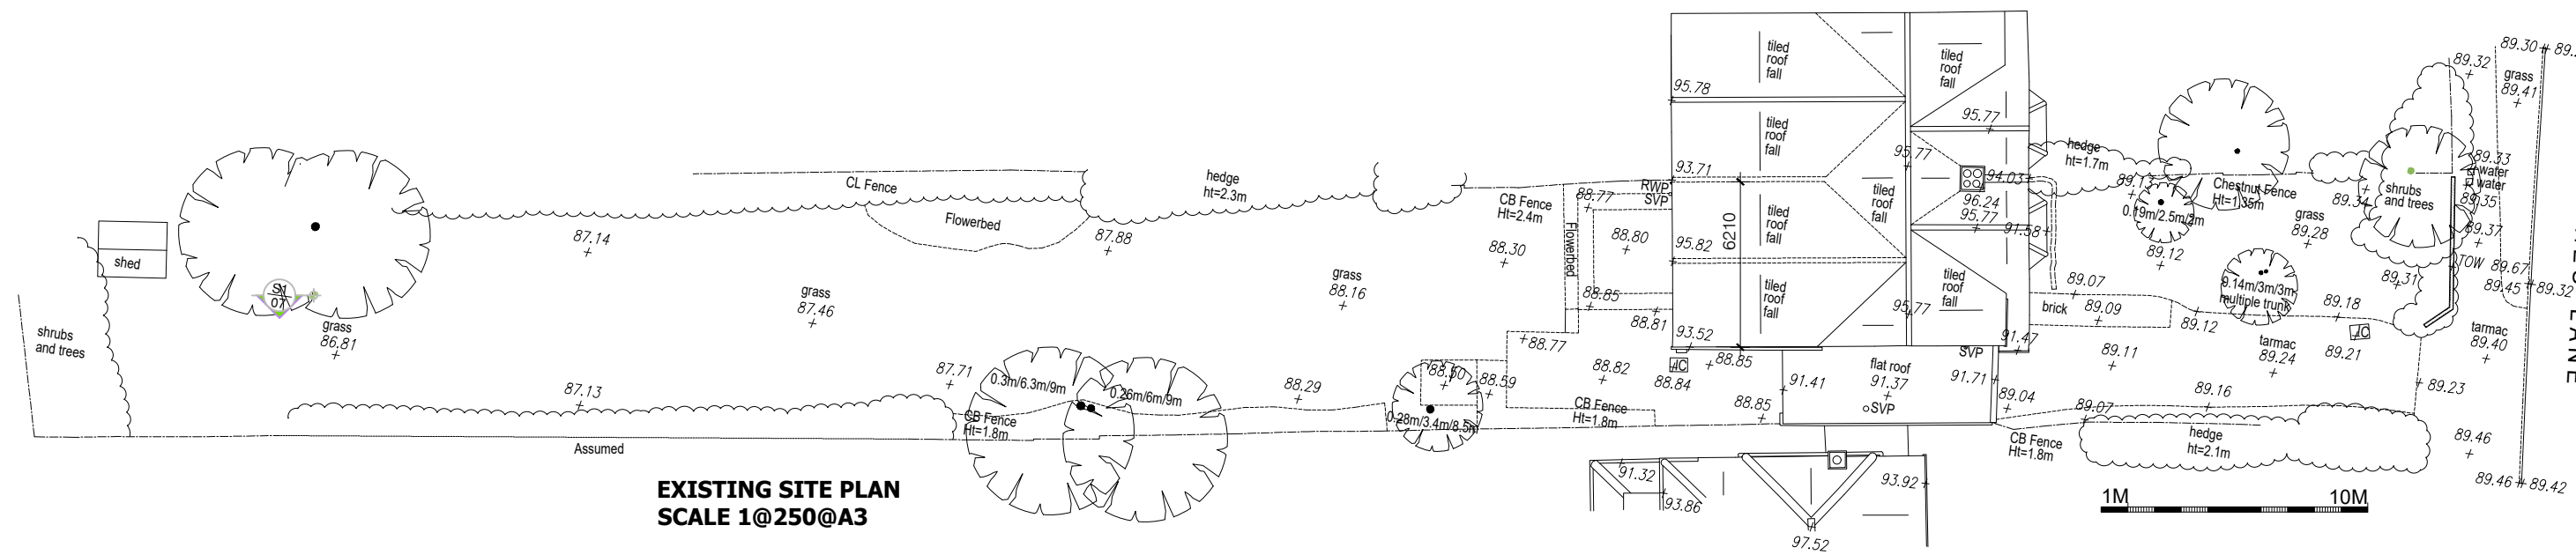

**EXISTING SITE PLAN
SCALE 1@250@A3**

Client: MR & MRS DALTON
Project: ALTERATIONS TO RESIDENCE
Address: 12 WITCHES LANE, SEVENOAKS, KENT TN13 2AU

Drawing Title: EXISTING SITE PLAN
Drawing Number: 1040
Revision: A **Revision Date:** 17.10.2023
Rev. Description: Layout change

Project Number: 14318
Scale: VARY @ A3
Drawing Date: 15.05.2023
Status: PLANNING



Land Surveys . Measured Building Surveys . 3D Laser Scanning
 Utility Surveys . Lease Plans . 3D Models . Rights of Light Surveys

Cob Tree House Oldbury Lane Ightham Kent TN15 9DA
 Tel : 01732 469100 Fax : 01732 469101 E : post@cadplan.co.uk