




Ground Floor Plan  
SCALE 1:100

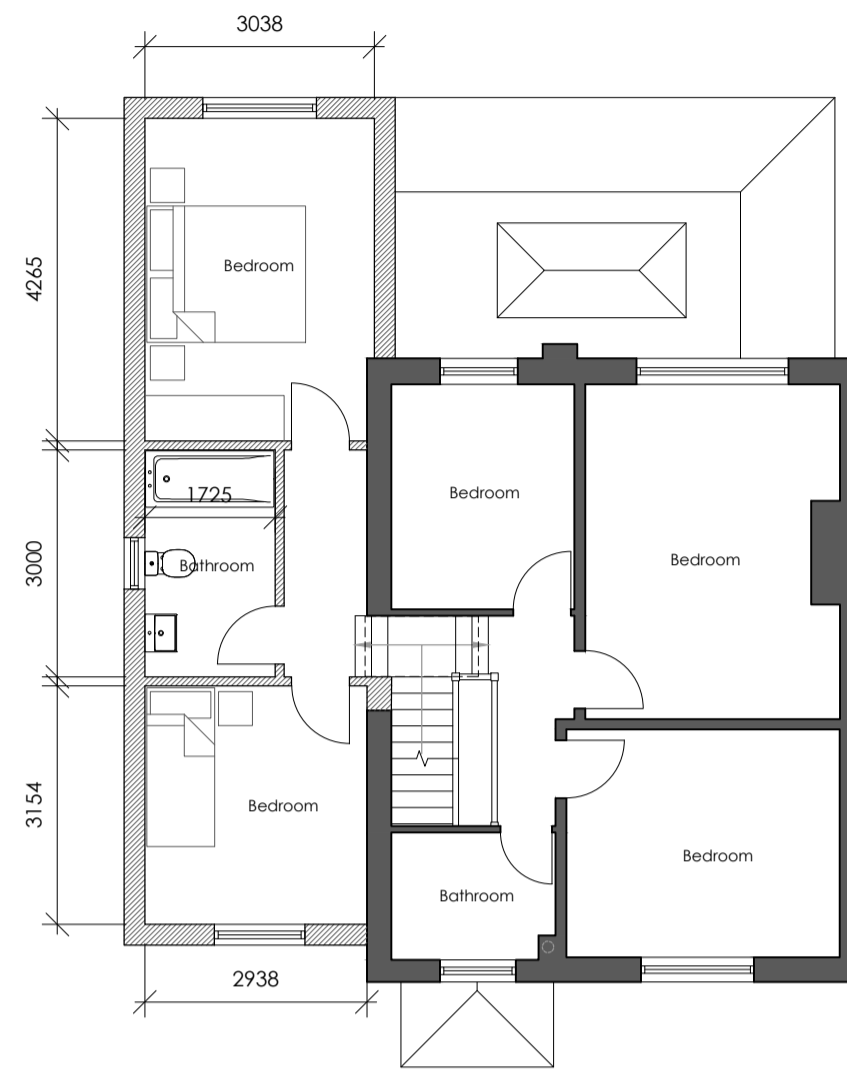


First Floor Plan  
SCALE 1:100

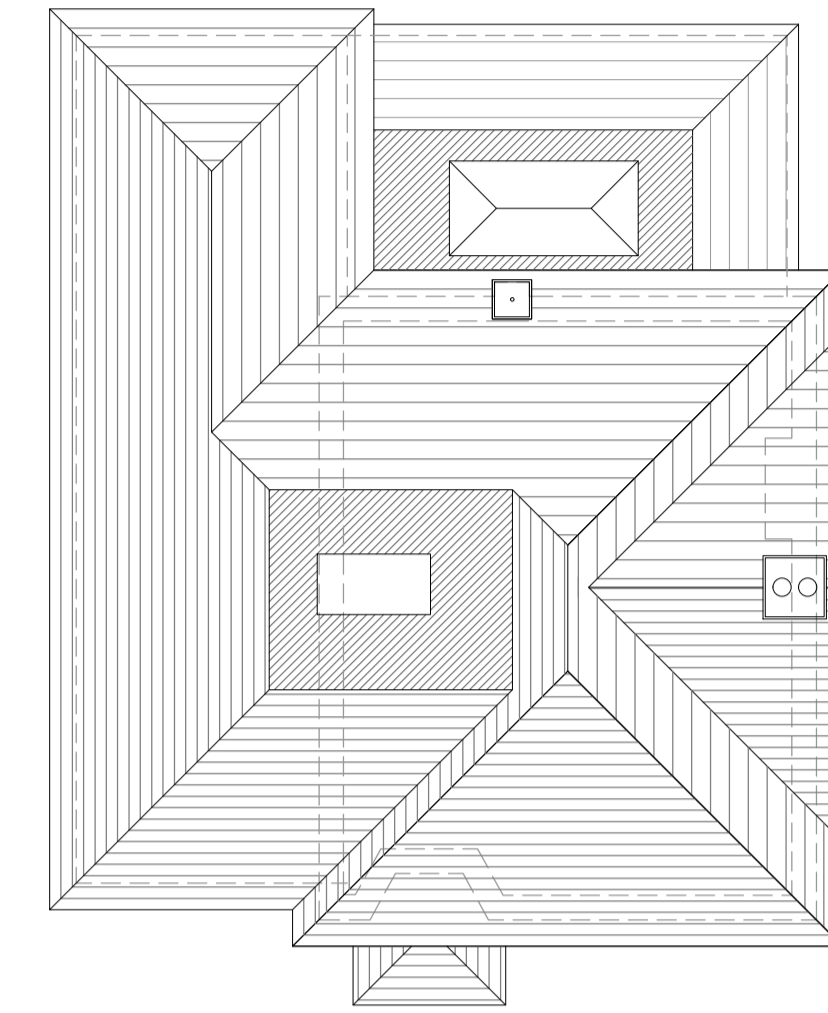

Roof Plan  
SCALE 1:100

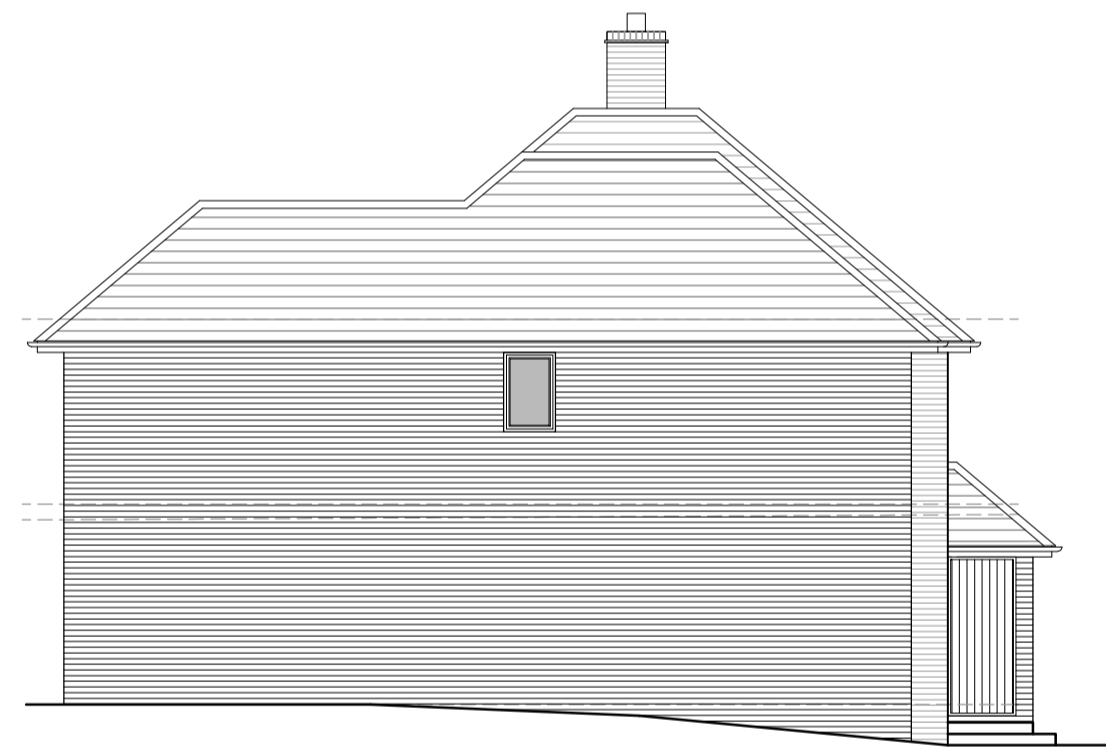


Side Elevation  
SCALE 1:100

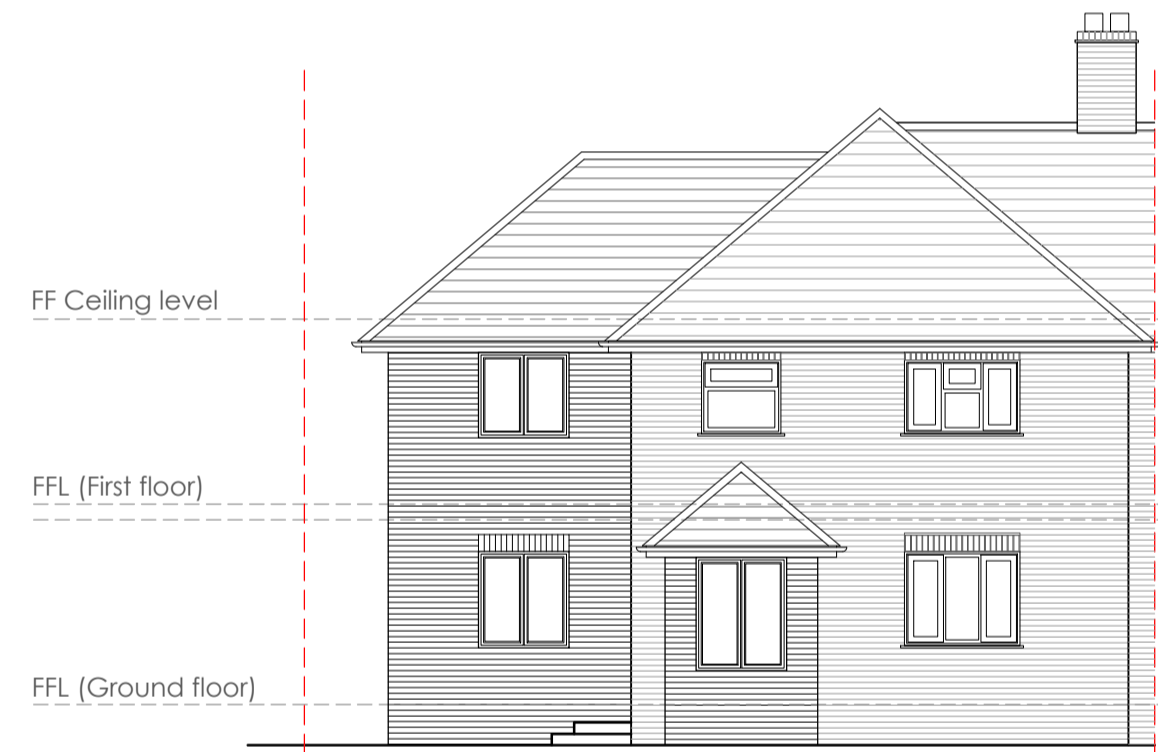


Front Elevation  
SCALE 1:100



Rear Elevation  
SCALE 1:100

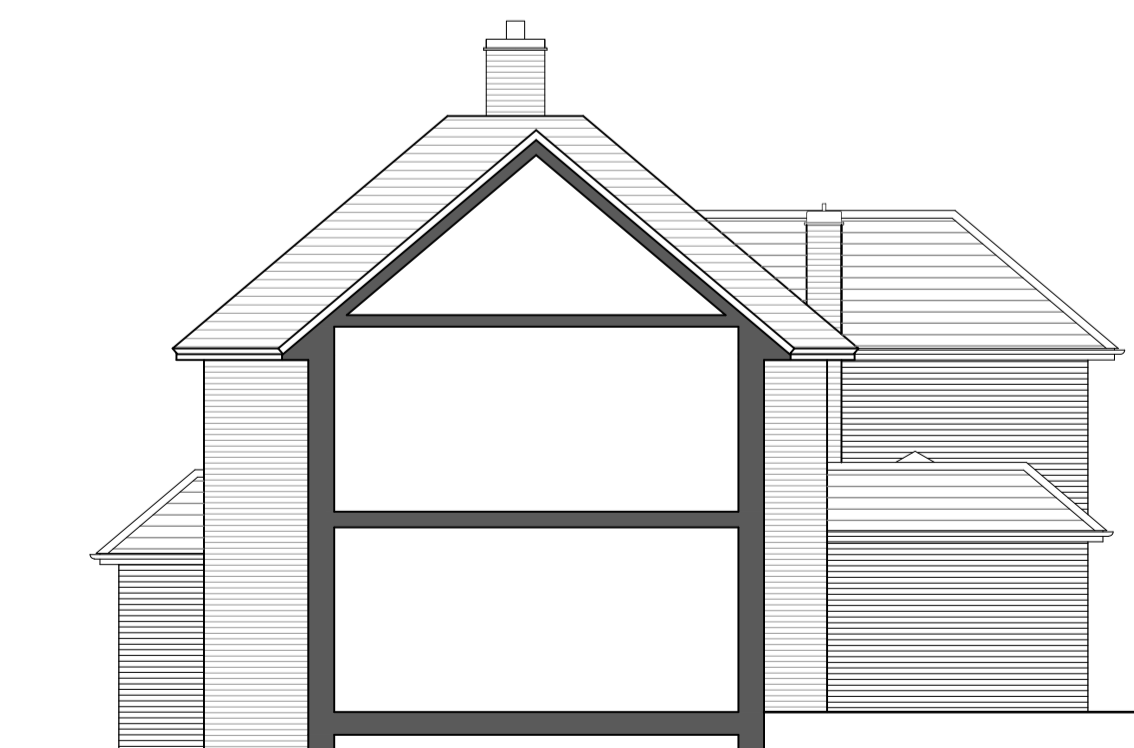

Section/Side Elevation  
SCALE 1:100

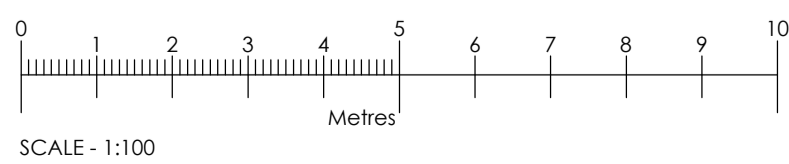

SCALE - 1:100

Rev	Date	Comments
-----	------	----------

## PLANNING

Client  
Mr. Tom Grant

Project  
24 Betenson Avenue  
Sevenoaks  
Kent  
TN13 3EN

Title  
Floor Plans & Elevations  
As Proposed

Project No.	Date
<b>6722</b>	Aug 2023

Drawing No.	Revision
<b>6722-PD-03</b>	

Scale	Drawn	DW
1:100 @ A1	Check	PH

Nepicar House, London Road,  
Wrotham Heath, Kent, TN15 7RS  
phone: 01732 753333  
fax: 01732 753334  
info@offsetarchitects.co.uk  
www.offsetarchitects.co.uk

