
 


Site Plan for Parking For the Coach House and Hay Loft

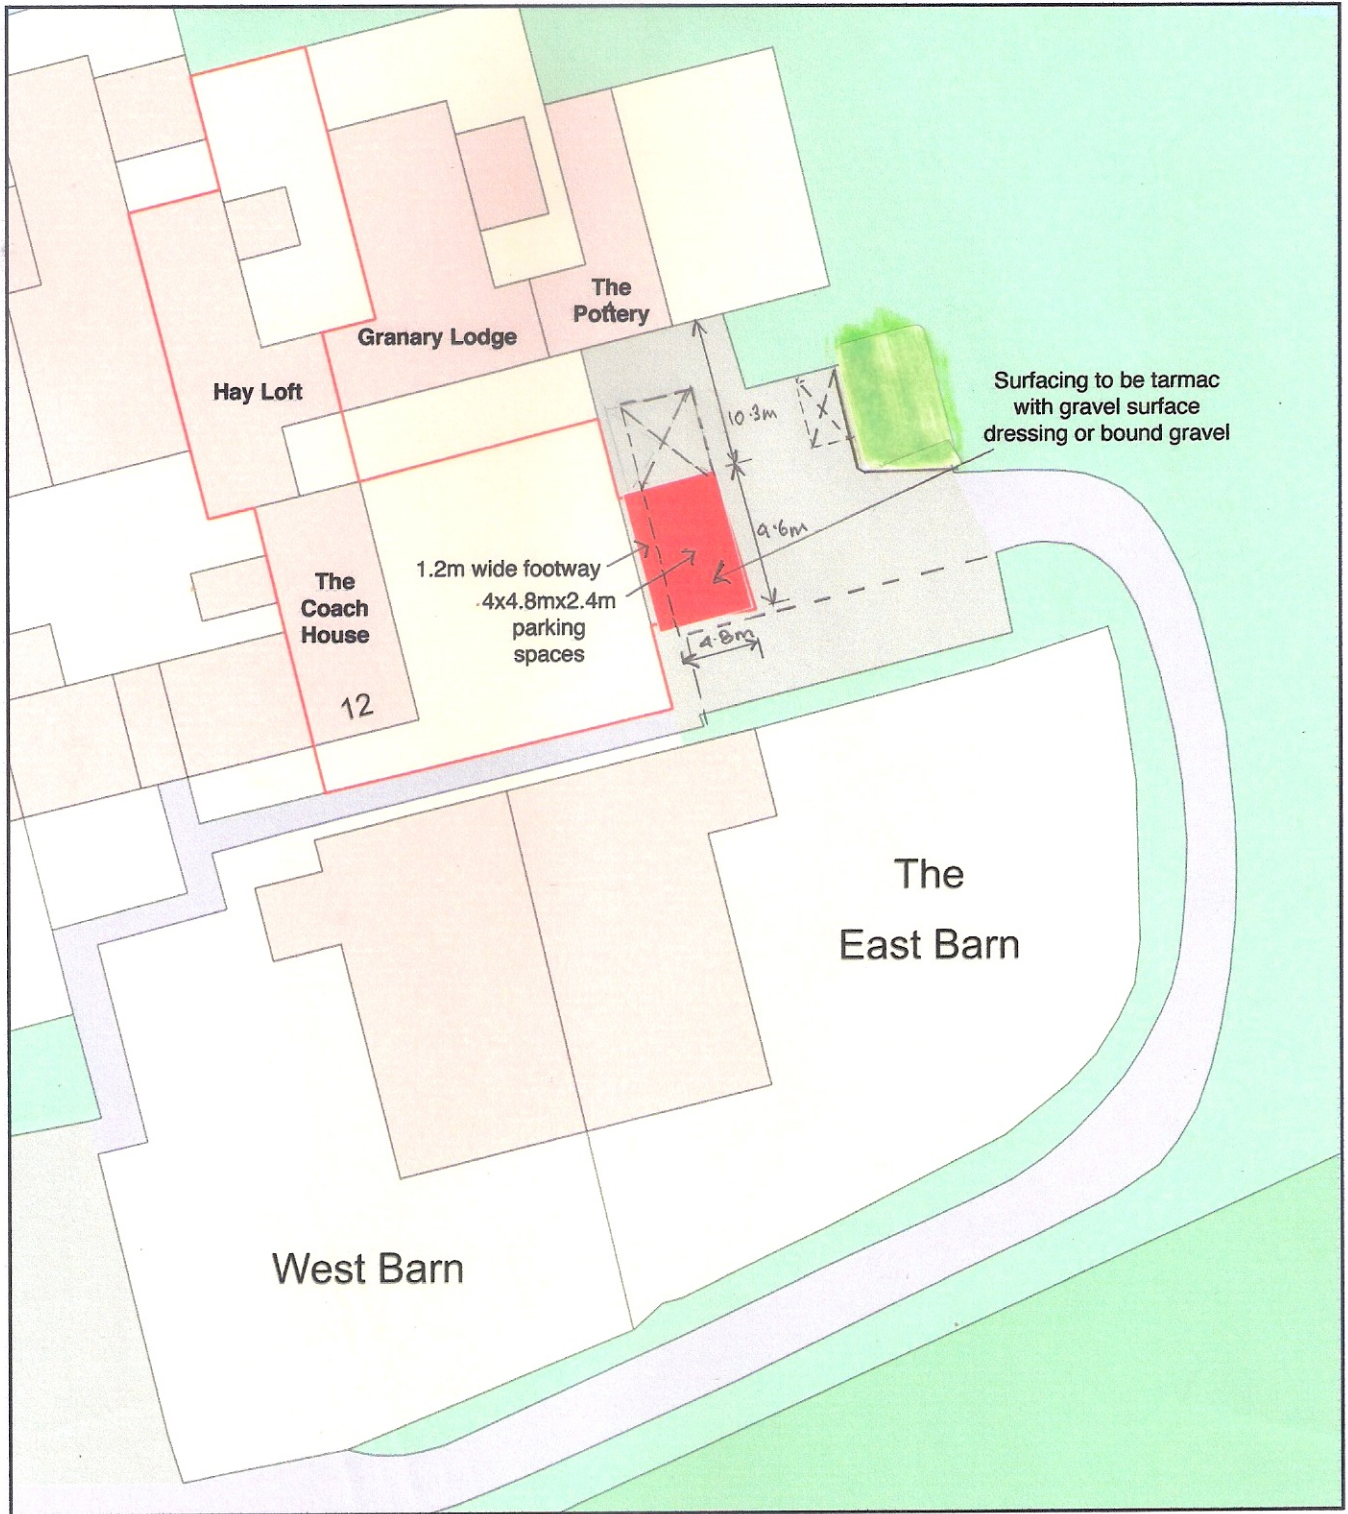

Plan Produced for: The Bagshaws and Griffins
Date Produced: 27 Oct 2023
Plan Reference Number: TQRQM23290145653558 Revision C
Scale: 1:500 @ A4