






EXISTING FRONT ELEVATION

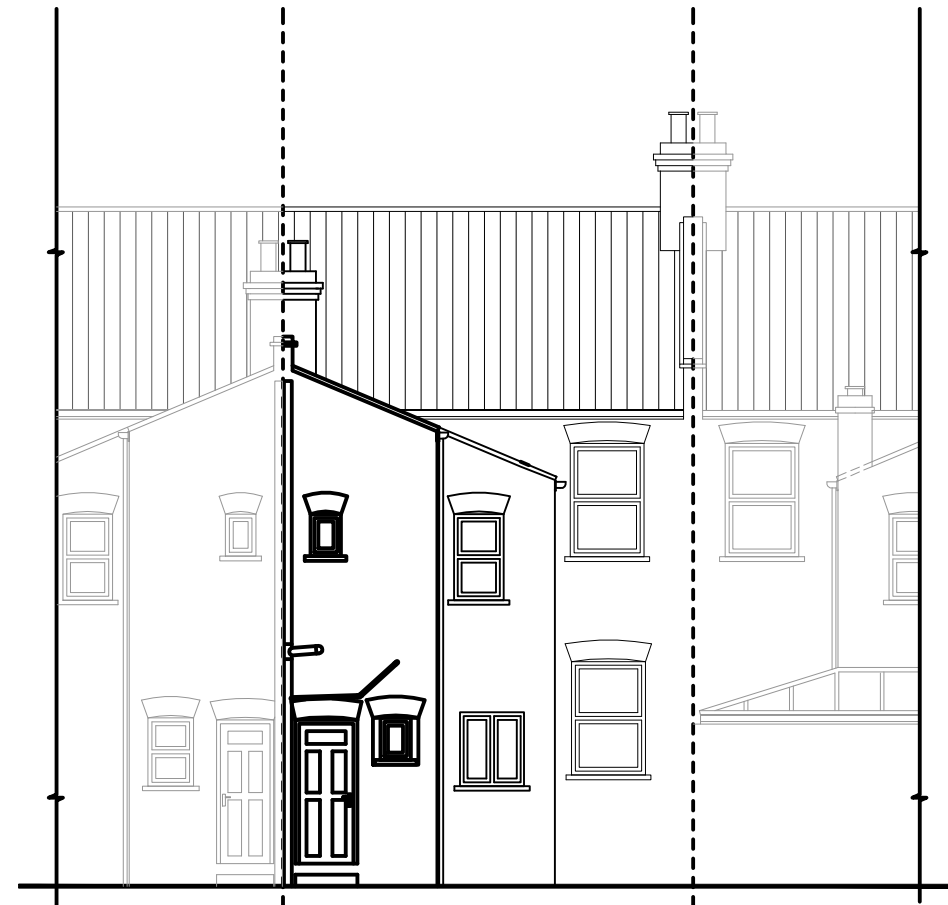


EXISTING REAR ELEVATION

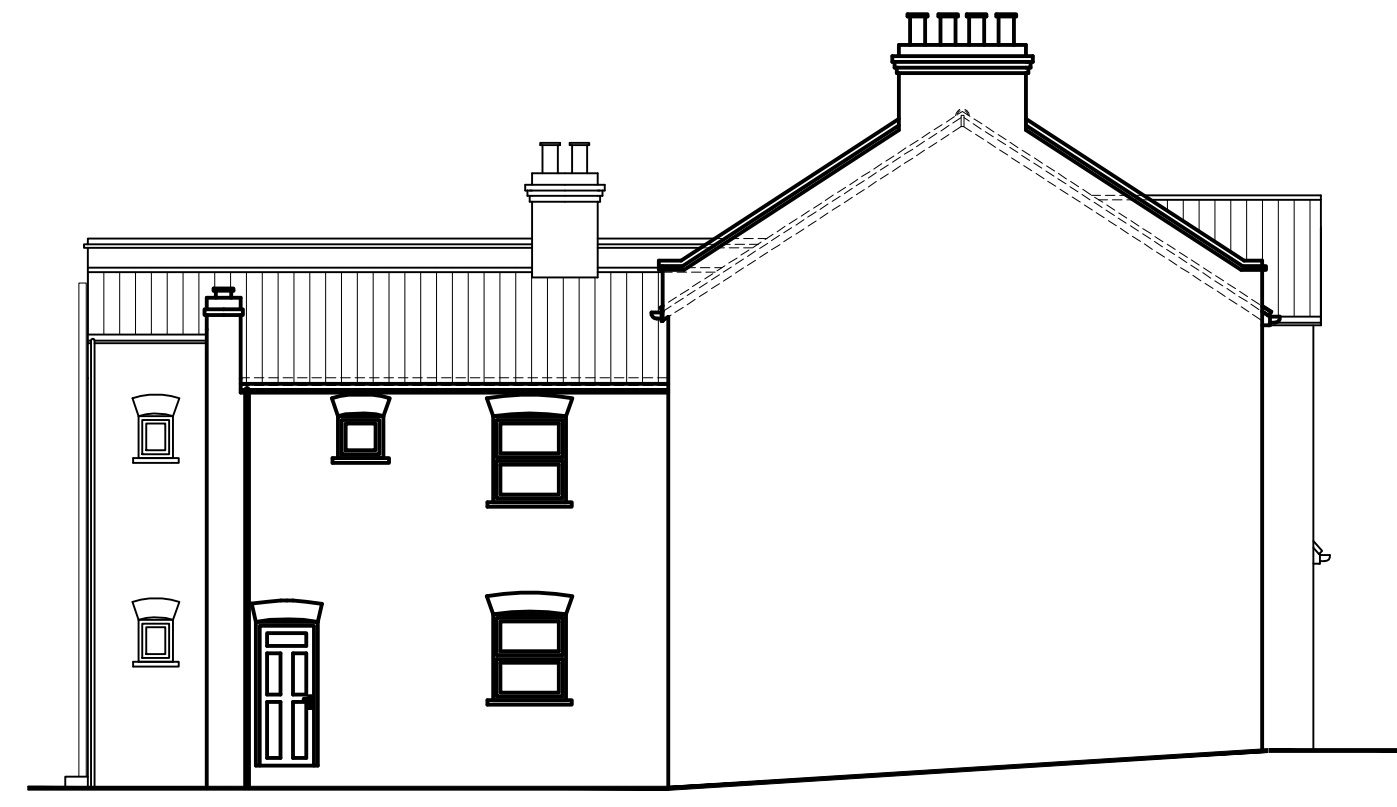


EXISTING SIDE ELEVATION

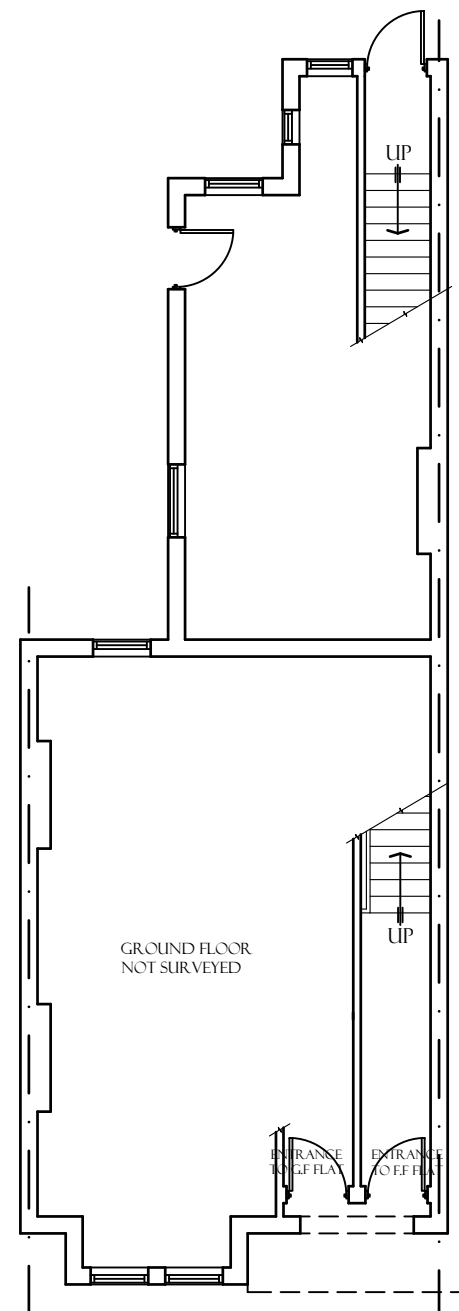

EXISTING GROUND FLOOR PLAN

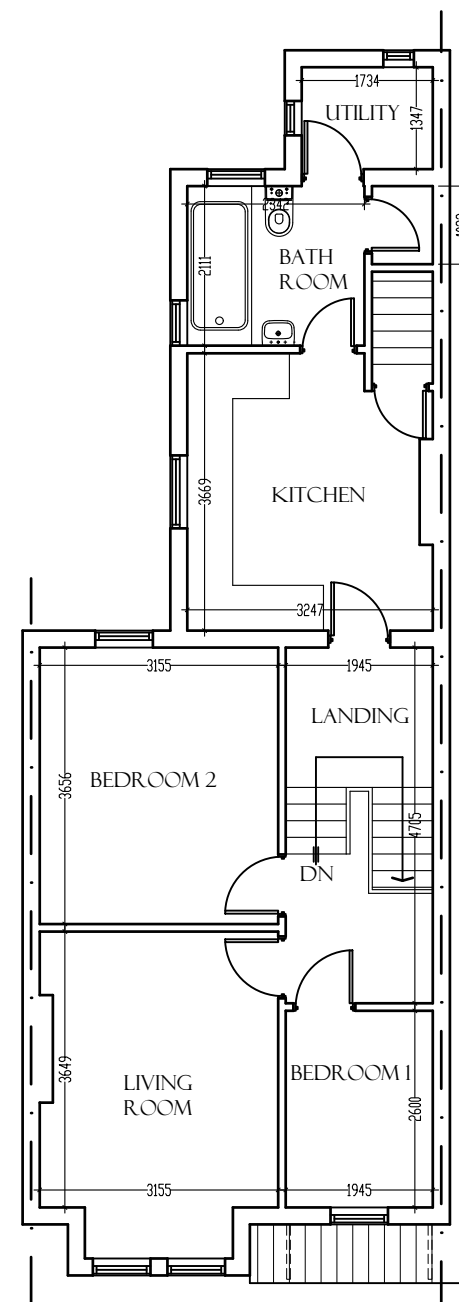

EXISTING FIRST FLOOR PLAN

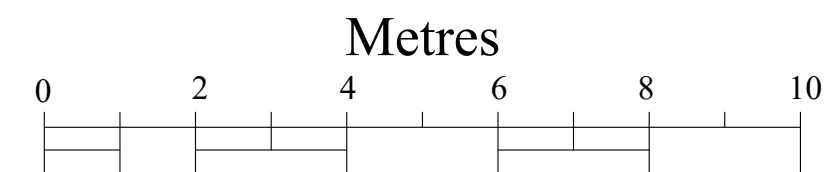

Scale: 1:100

NOTES

Plan And Build London Ltd
 (Architecture, Design and Structure)
 228 High Street
 Barnet
 EN5 5TD
 Tel: 07961-161810
 E-mail: sales@planandbuild.net
 www.planandbuild.net

Project Title
 LOFT CONVERSION

Project Address
 37A CUMBERLAND ROAD,
 W7 2ED

Drawing Title
 EXISTING PLANS AND
 ELEVATIONS

Date 09 OCTOBER 2023

Dwg No. PB-23/37A-CUMBER/01

Scale E100 IN A2