





SAHSH WINDOWS ALTERED FROM 2
OVERSIZED SASH WINDOWS TO 4 SMALLER
SASH WINDOWS

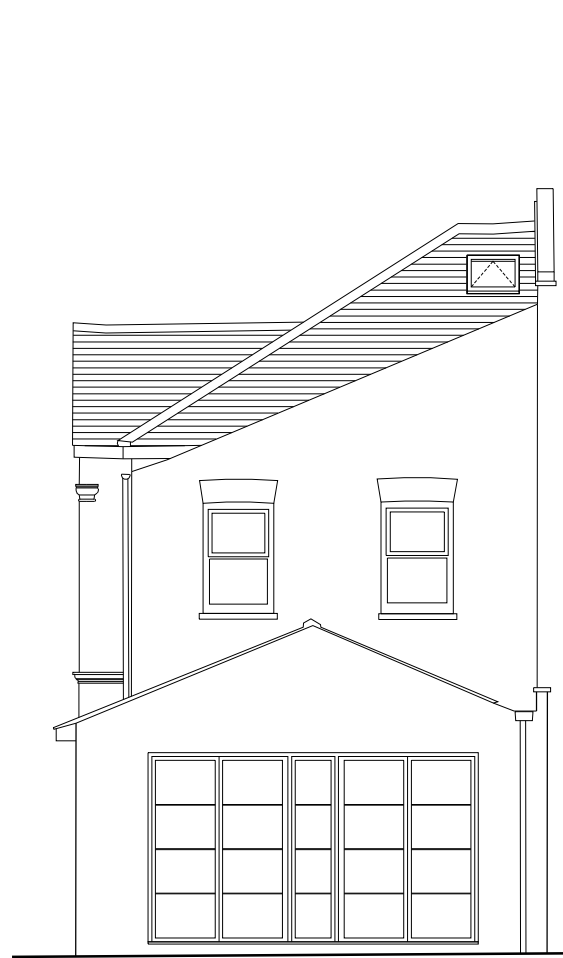

2 PROPOSED
REAR ELEVATION
EL-201 SCALE@A1 1:50 SCALE@A3 1:100

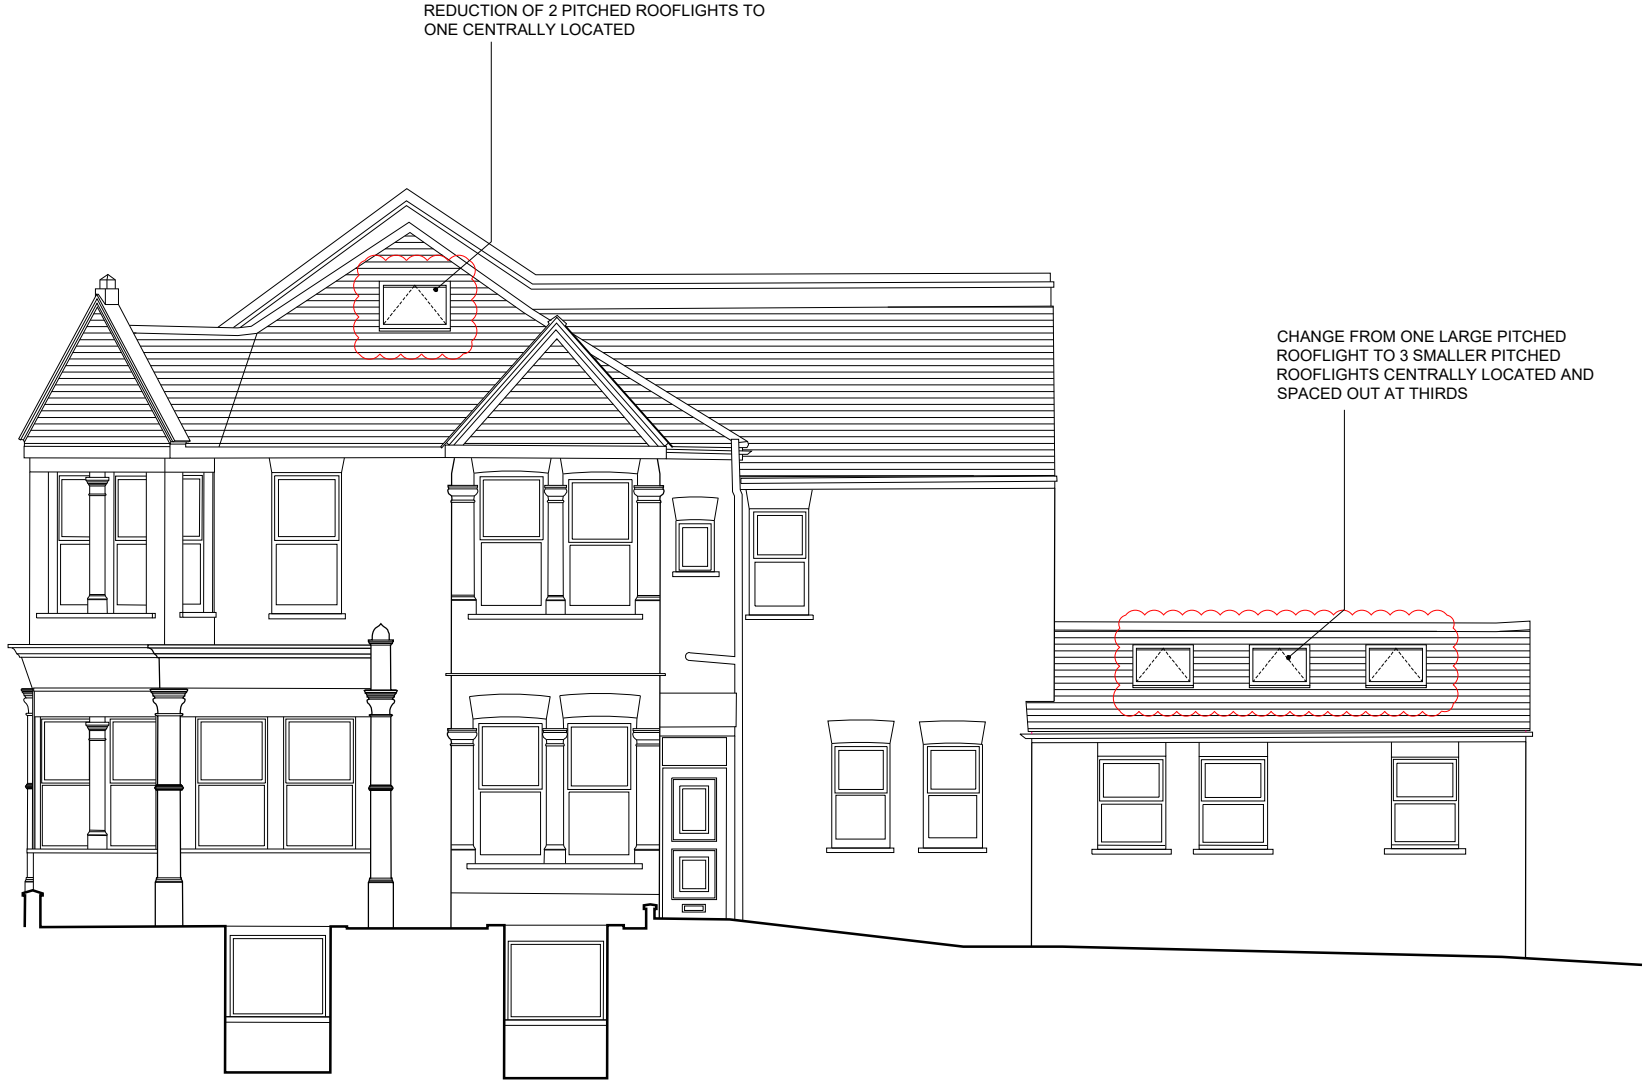

3 PROPOSED
SIDE ELEVATION
EL-201 SCALE@A1 1:50 SCALE@A3 1:100

1 PROPOSED
FRONT ELEVATION
EL-201 SCALE@A1 1:50 SCALE@A3 1:100

REVISIONS NO.	DATE	CHANGES	BY

NOTES
This drawing which is the property of MSK DESIGN Limited is the subject of Intellectual Property Rights including copyright and design right and shall not be reproduced, copied, loaned or submitted to any other party without the written consent of MSK DESIGN Limited.
Do not scale from drawings. Only numbered dimensions to be taken. All dimensions to be checked on site.
Any discrepancies to be reported to MSK DESIGN Limited, prior to setting out or ordering any materials.



KEY PLAN

MSK DESIGN LTD
230 HIGH STREET
HIGH BARNET, HERTFORDSHIRE
LONDON, EN5 5TD
020 3962 4480
www.mskdesign.co.uk
info@mskdesign.co.uk
Registered company number: 6044594



PROJECT	89 Southfield Road	PROJECT REF
CLIENT	Chris Henshall	
DRAWING TITLE	Proposed External Elevations	REV.
DATE	07.11.2023	DWG. NO.
SCALE@A1	1:50	DRAWN BY MK
SCALE@A3	1:100	CHECKED BY

EL-201