


PROPOSED 1:100




PROPOSED FRONT ELEVATION

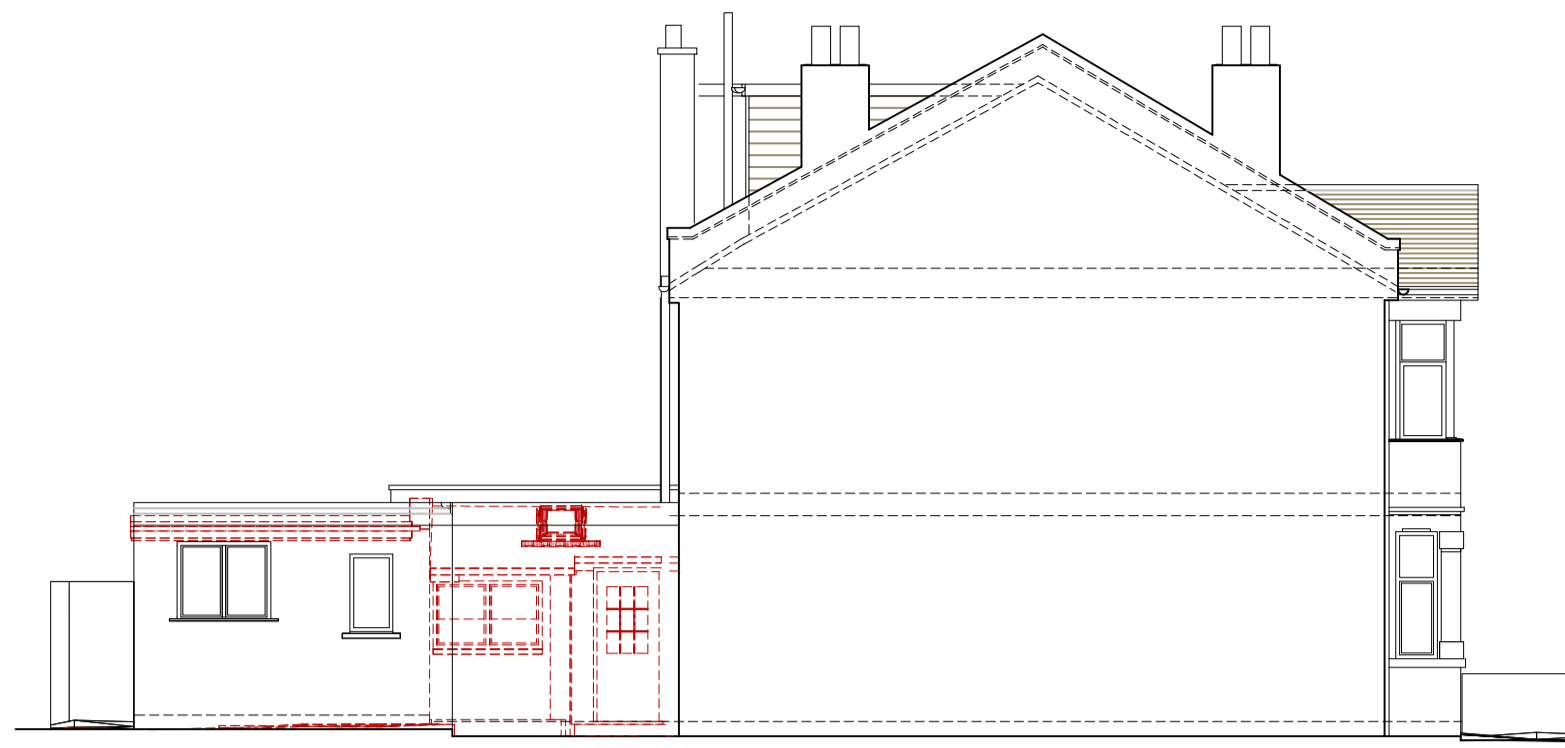


PROPOSED SIDE ELEVATION A




PROPOSED REAR ELEVATION

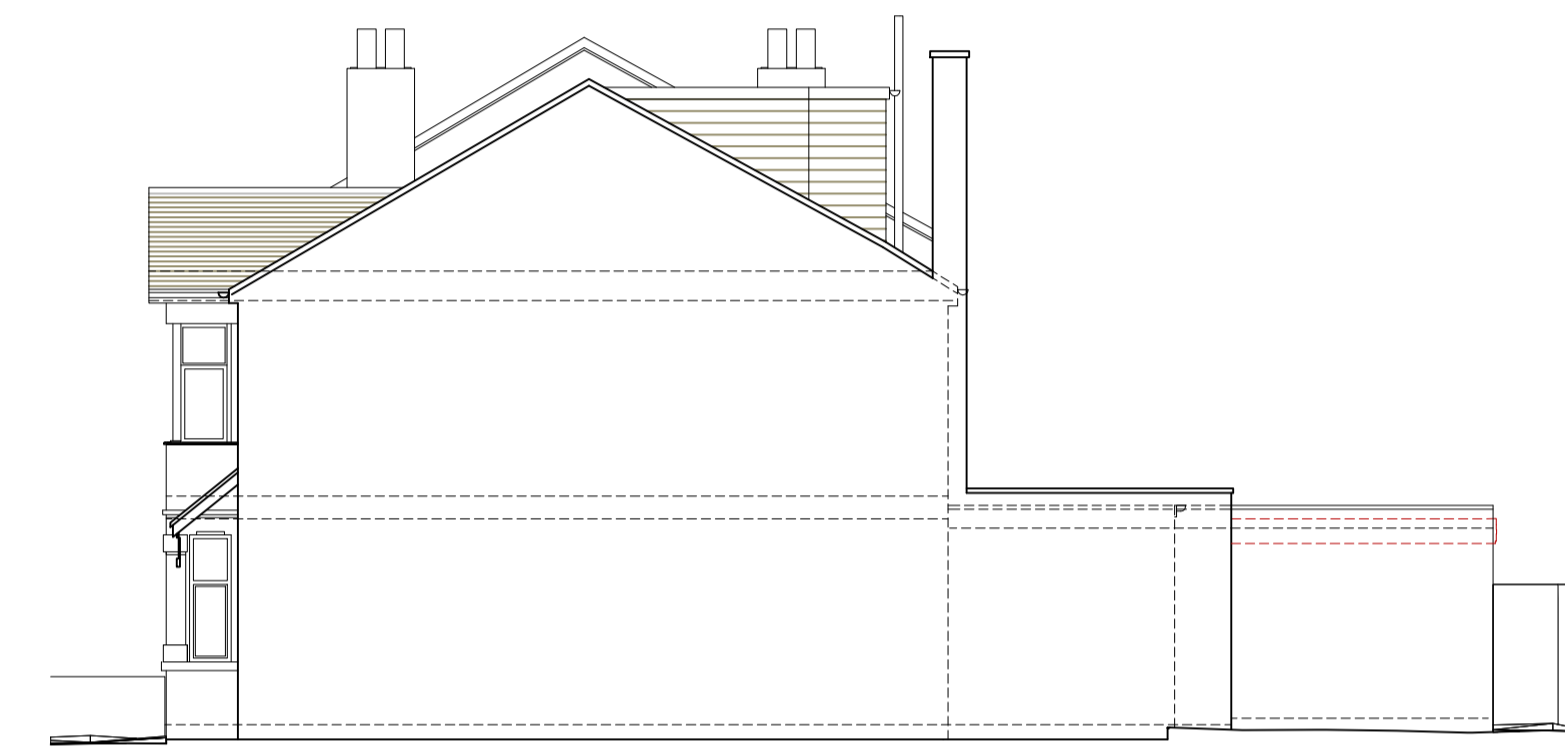


PROPOSED SIDE ELEVATION B

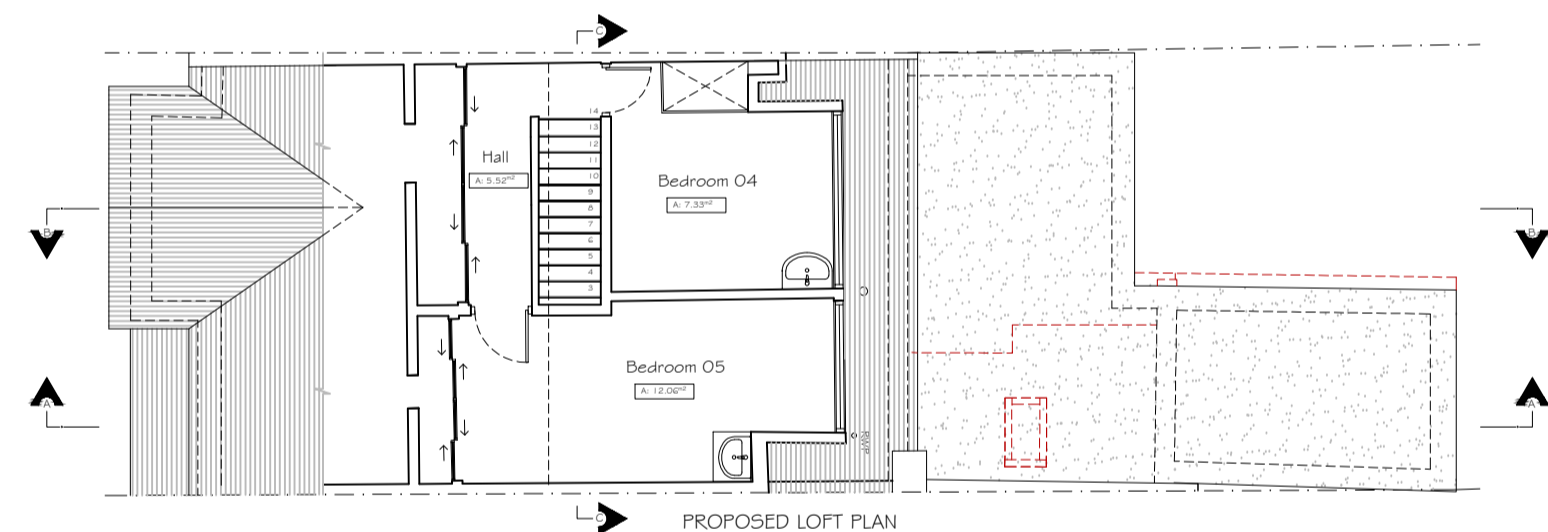

PROPOSED LOFT PLAN

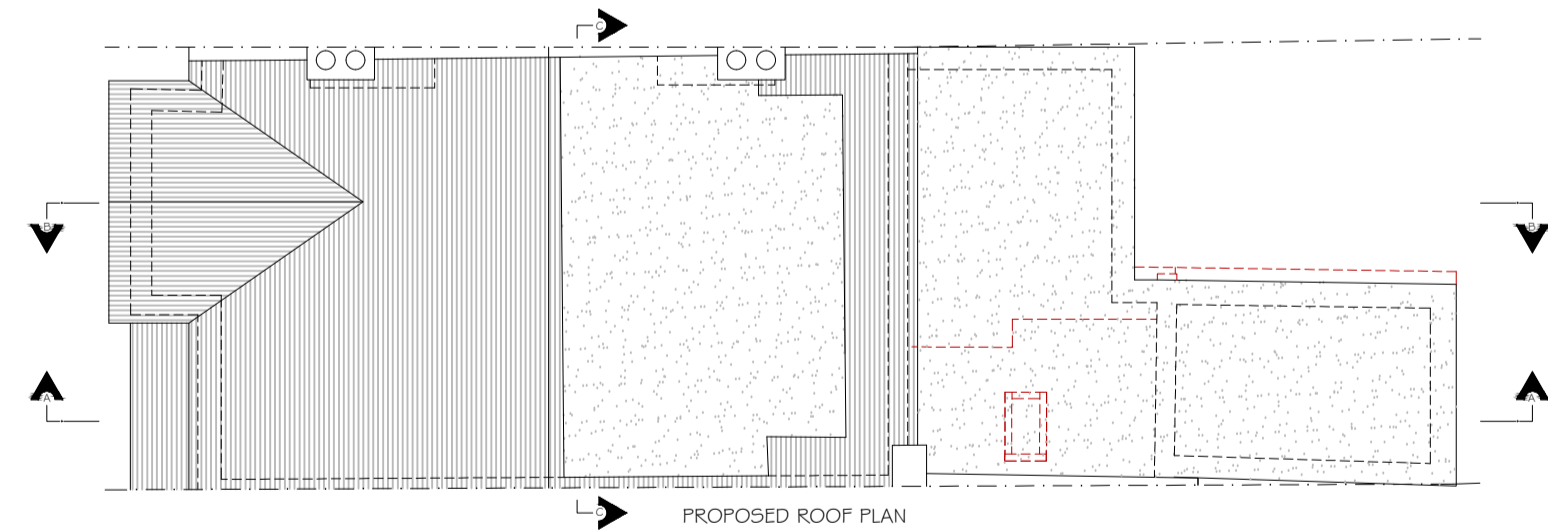

PROPOSED ROOF PLAN

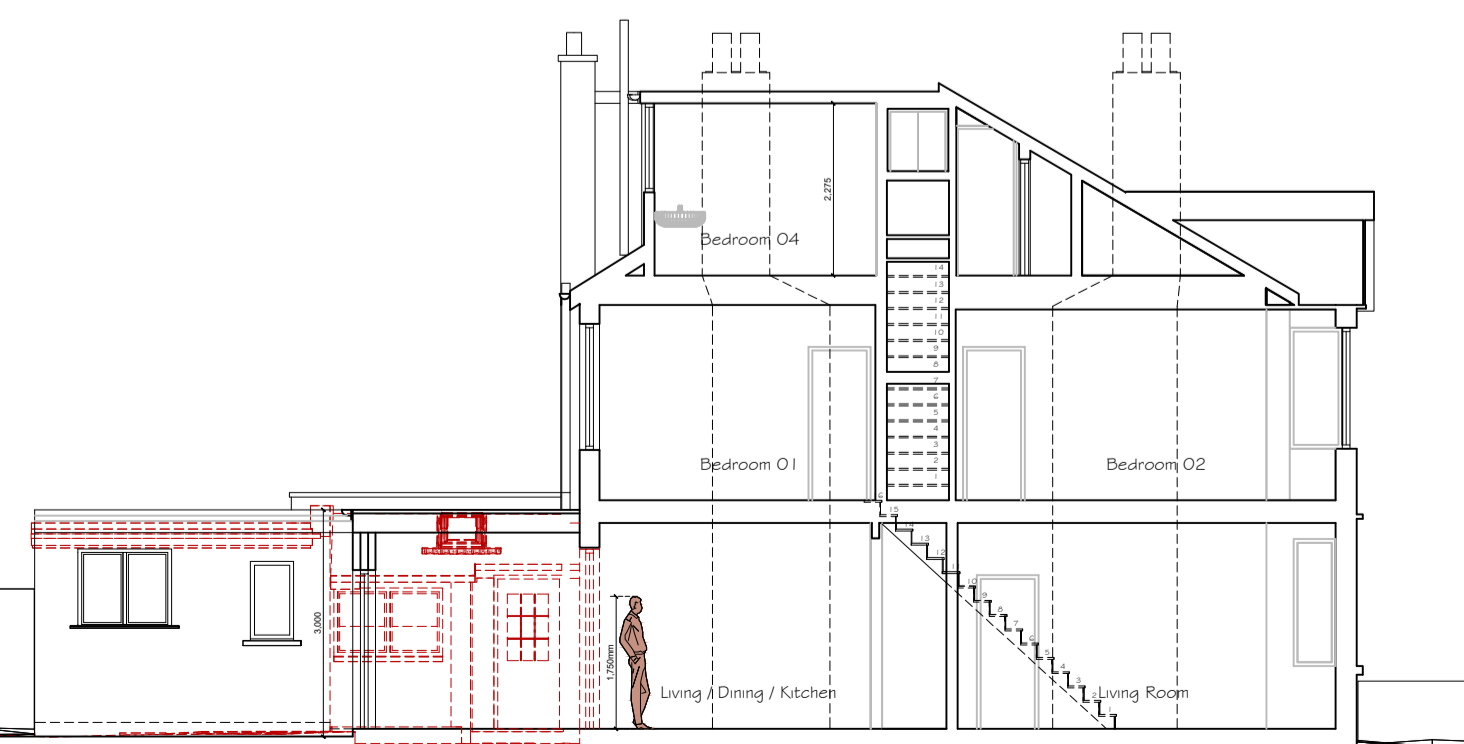


PROPOSED SECTION B-B




PROPOSED SECTION C-C


PROPOSED 1:50

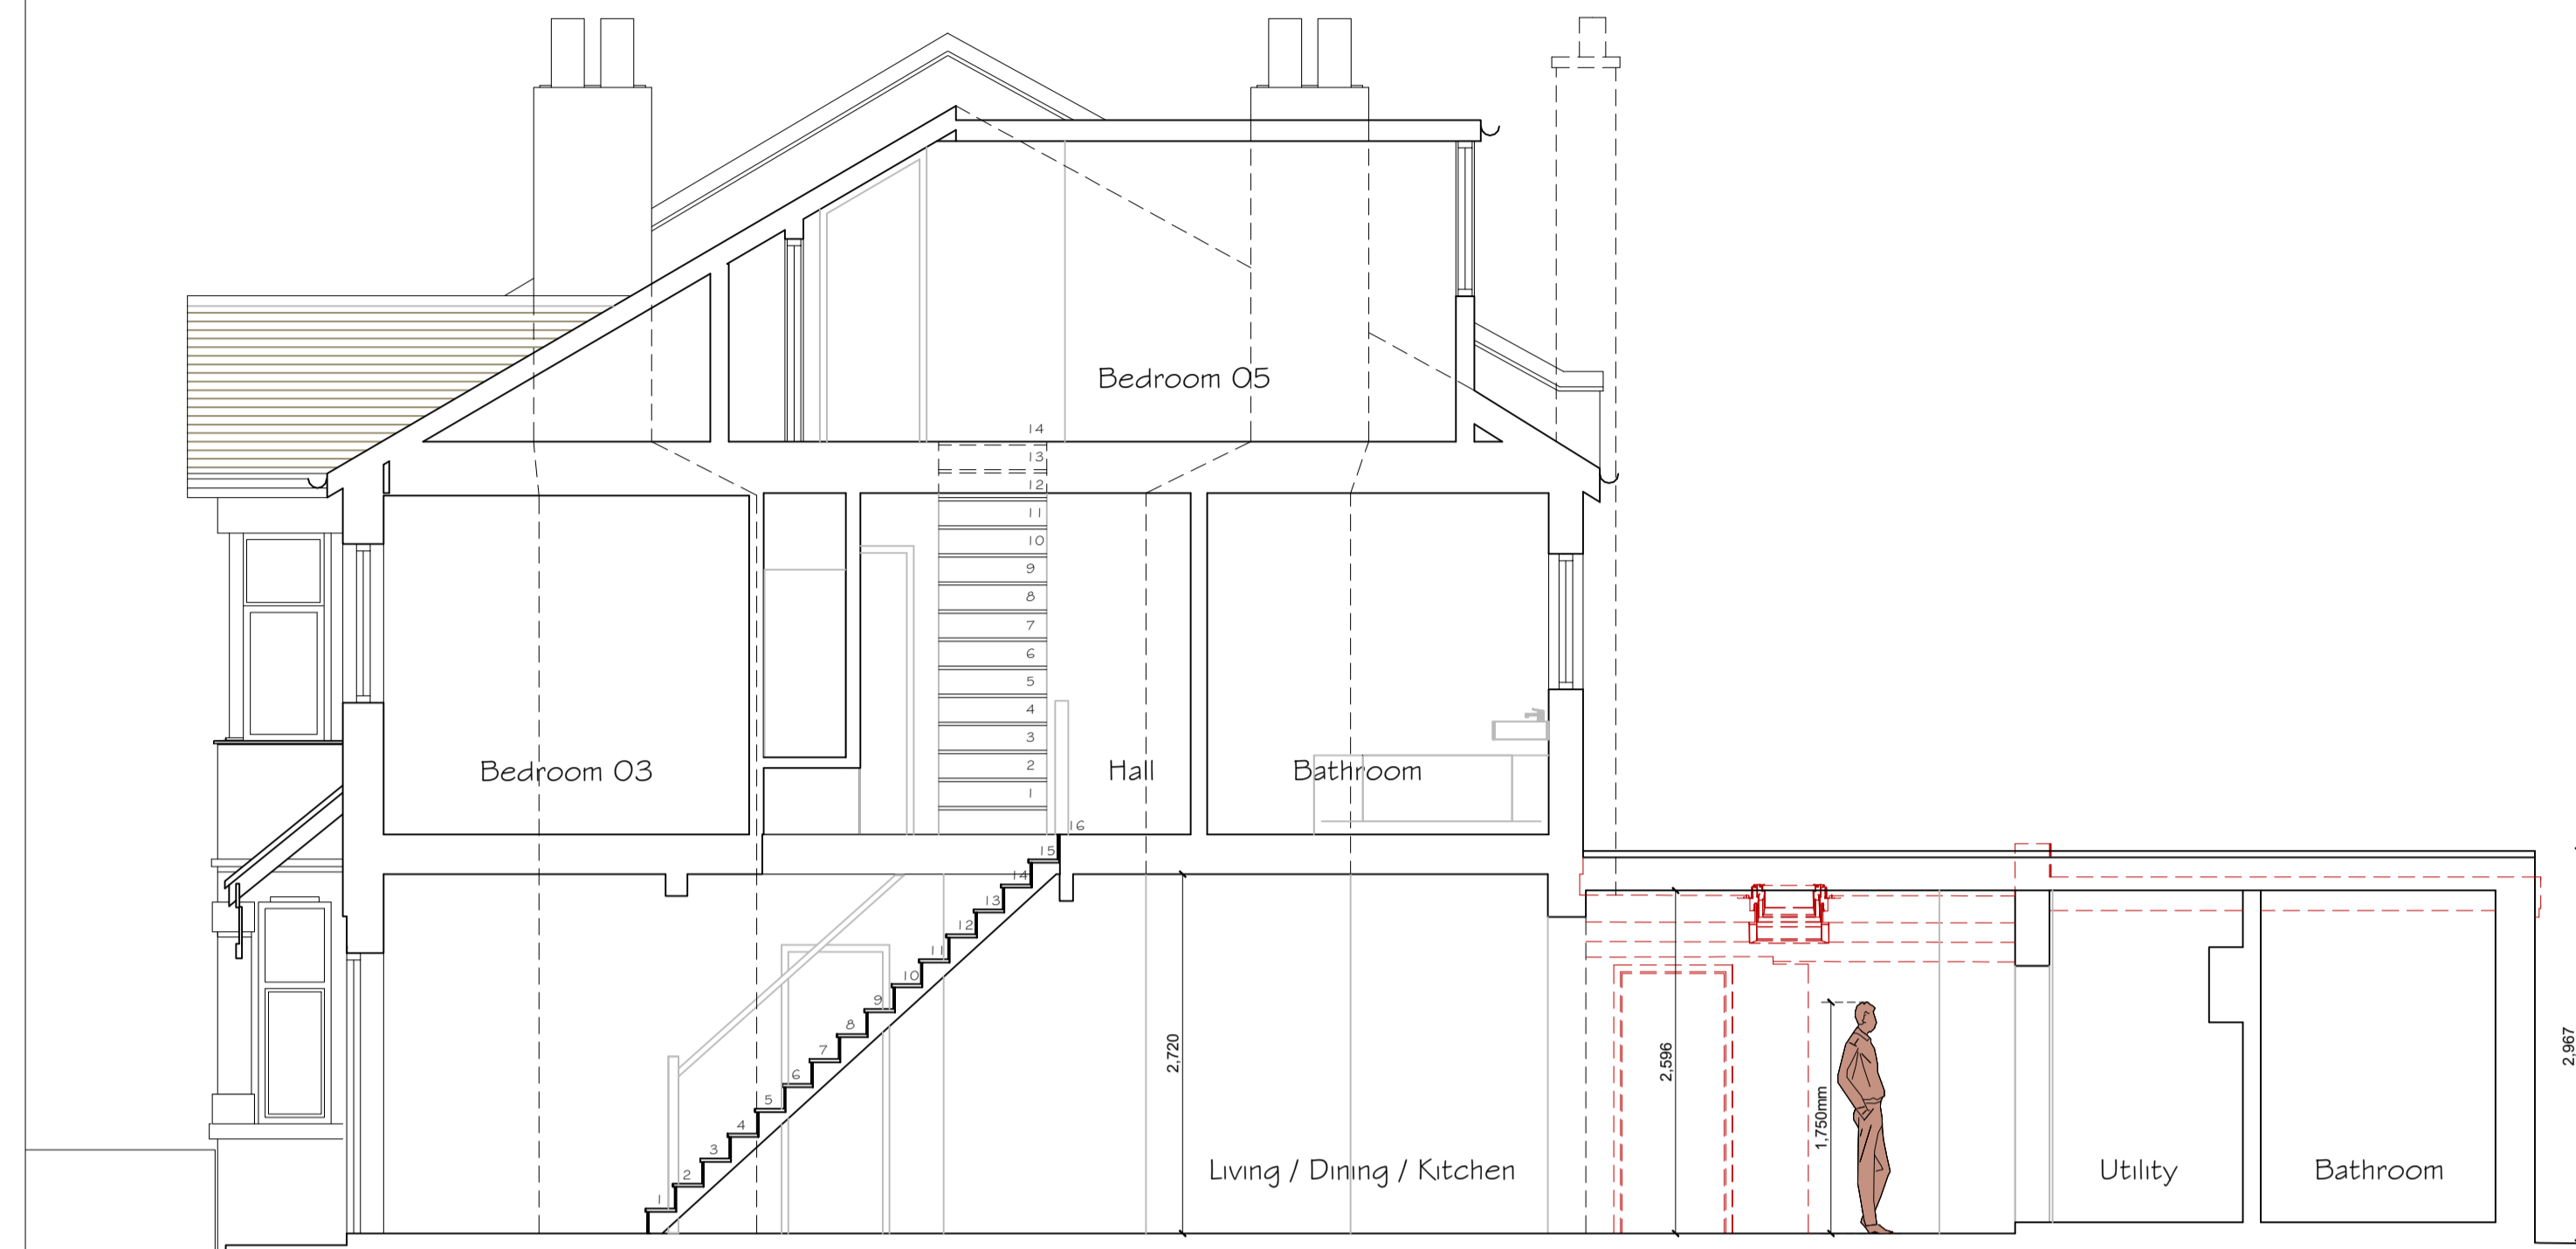

PROPOSED SECTION A-A

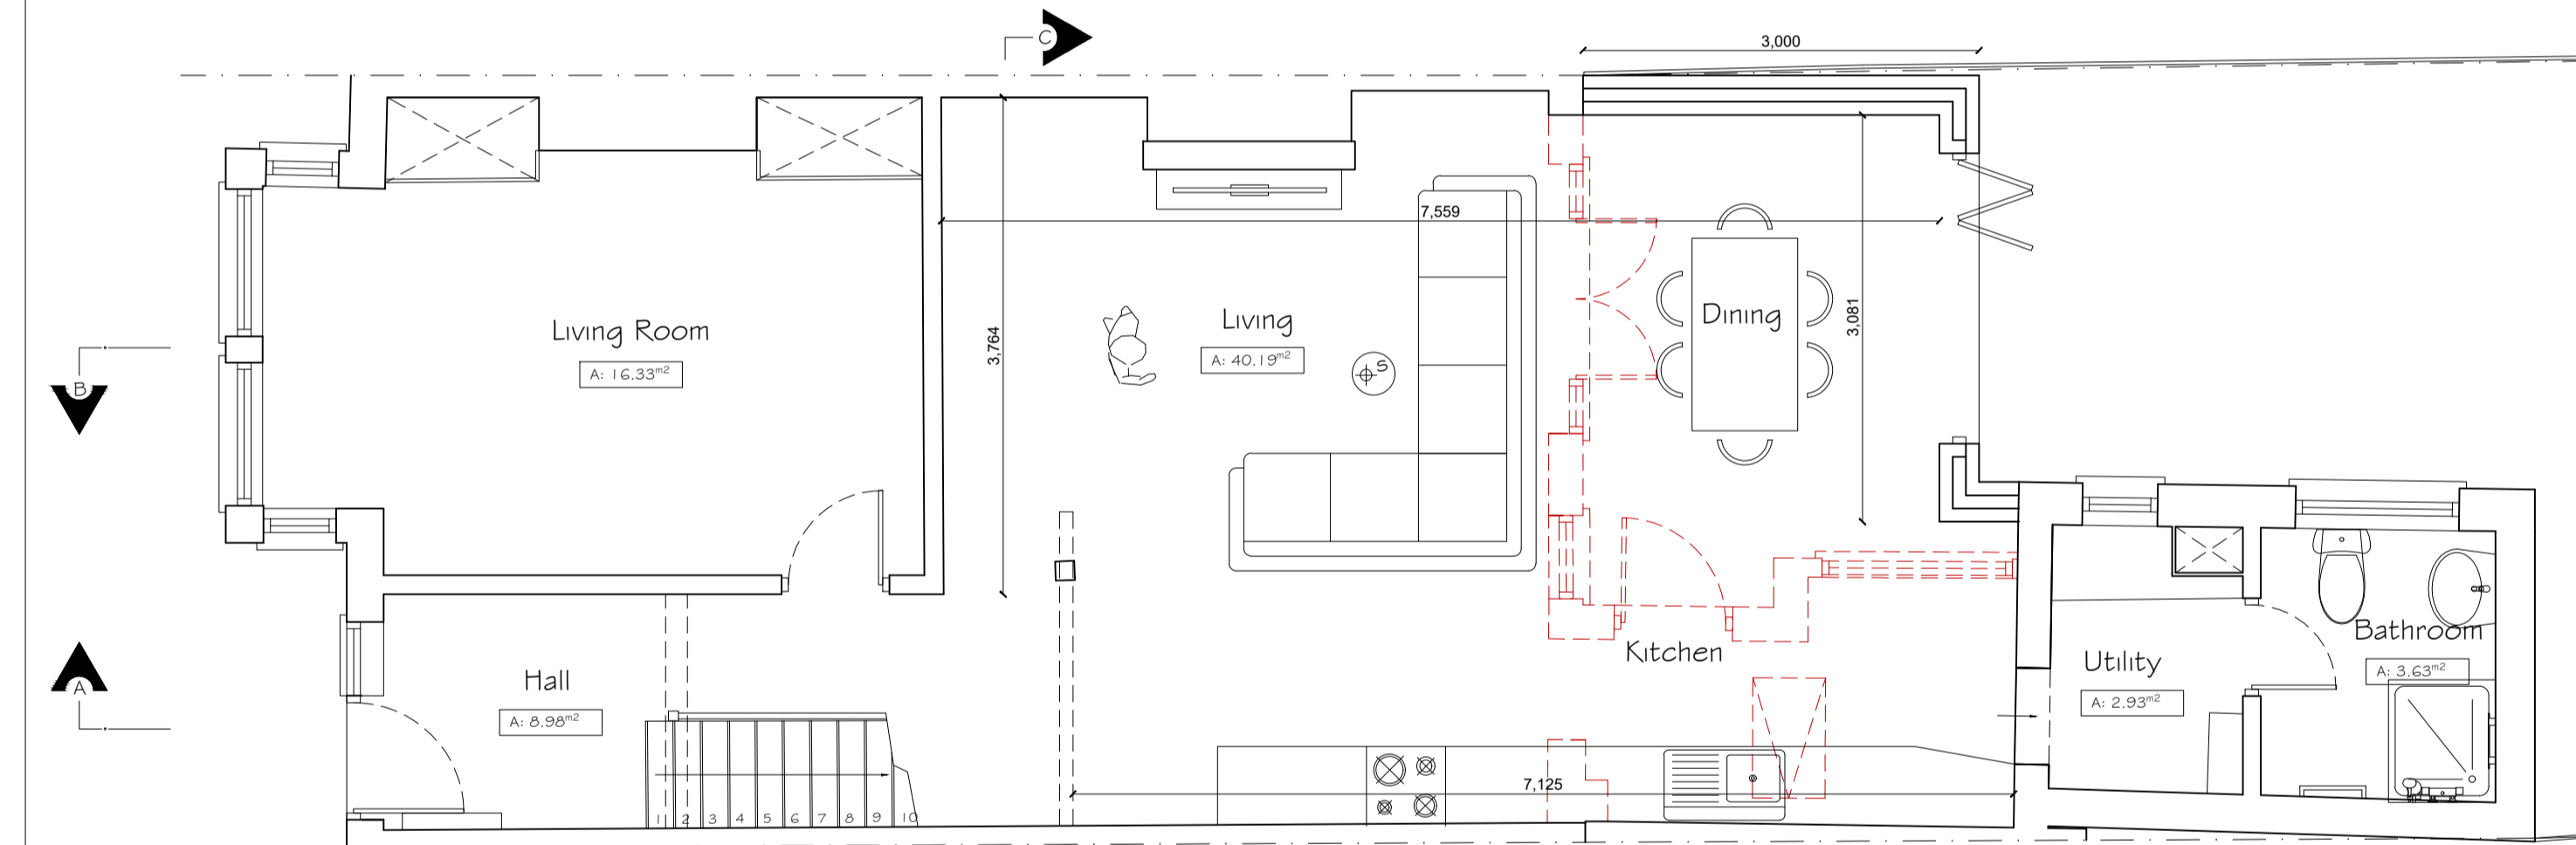

PROPOSED GROUND FLOOR PLAN

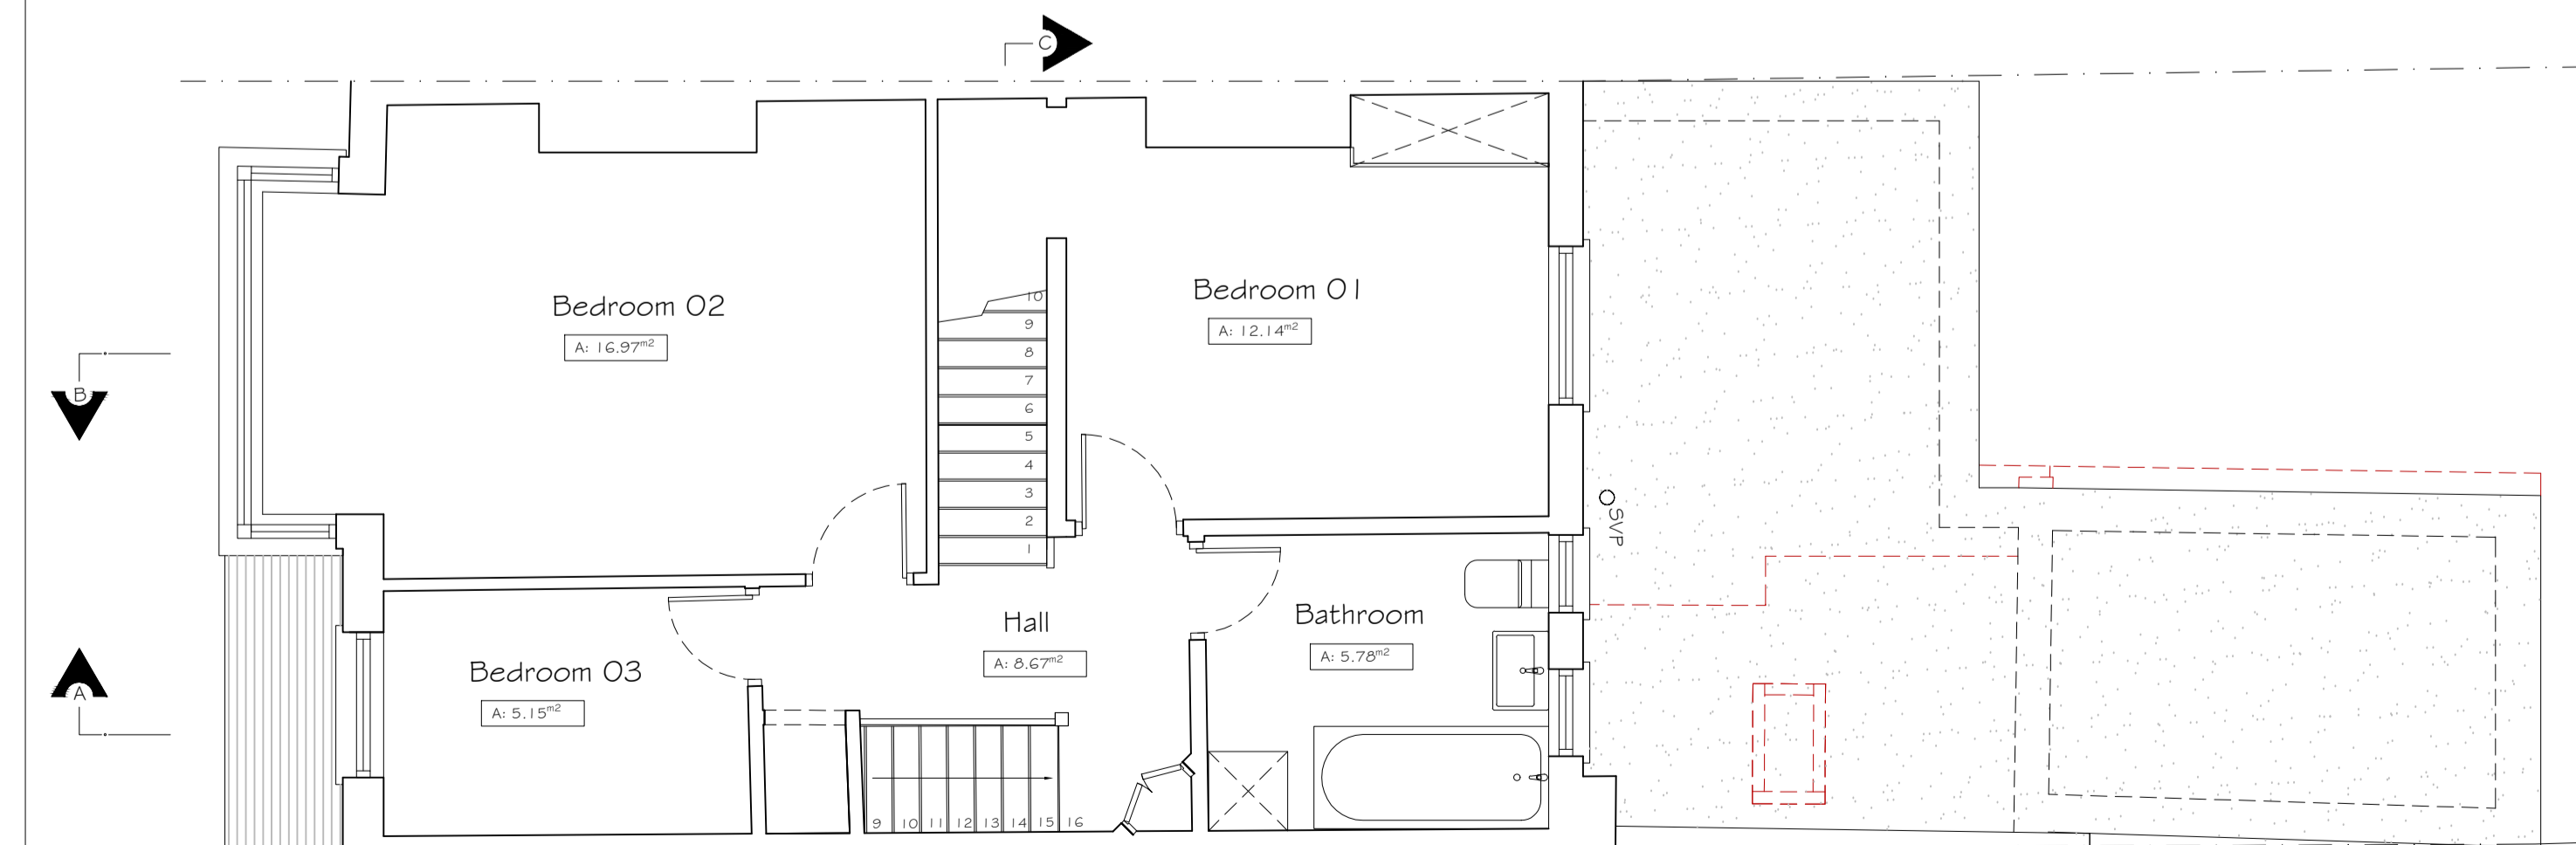

PROPOSED FIRST FLOOR PLAN

Copyright © Studio 136 Architects Ltd
 This drawing which is the property of Studio 136 Architects Ltd is the subject of Intellectual Property Rights including copyright and design right and shall not be reproduced, copied, loaned or submitted to any other party without the written consent of Studio 136 Architects Ltd

This drawing is not to be scaled. Only figured dimensions to be taken. Any discrepancies to be reported to the Studio 136 Architects Ltd prior to setting out or ordering of any materials

studio 136 architects
 6 The Broadway, Wembley, Middlesex, HA9 8JT
 Tel/Fax: 020 8907 7131 e-mail: info@studio136.co.uk

Project
 GROUND FLOOR EXTENSION AT
 14 CAIRN AVENUE
 LONDON
 W5 5HX

Client
 EMILY FOO & STEVEN LEE
 14 CAIRN AVENUE
 LONDON
 W5 5HX

Drawing Title
 PROPOSED PLANS
 SECTION & ELEVATIONS

Scale	Drawn	Checked	Authorised
1:100 / 1:50 @ A1			
	NOVEMBER 2023		

Drawing Number	Rev
ST_NOV 23_14_CAI_002	A