




South Facing Elevation - 1:100

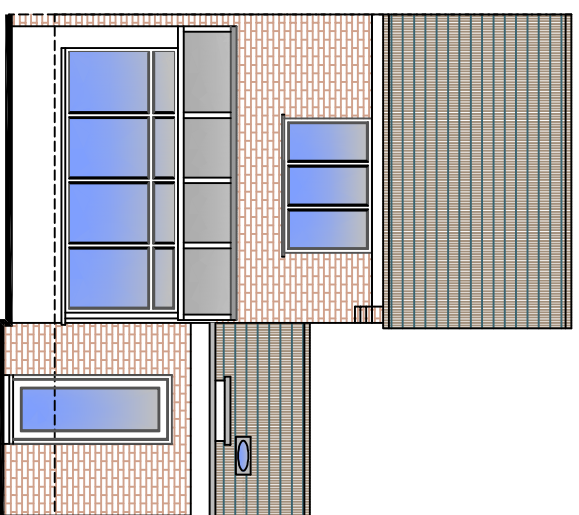


North Facing Elevation - 1:100

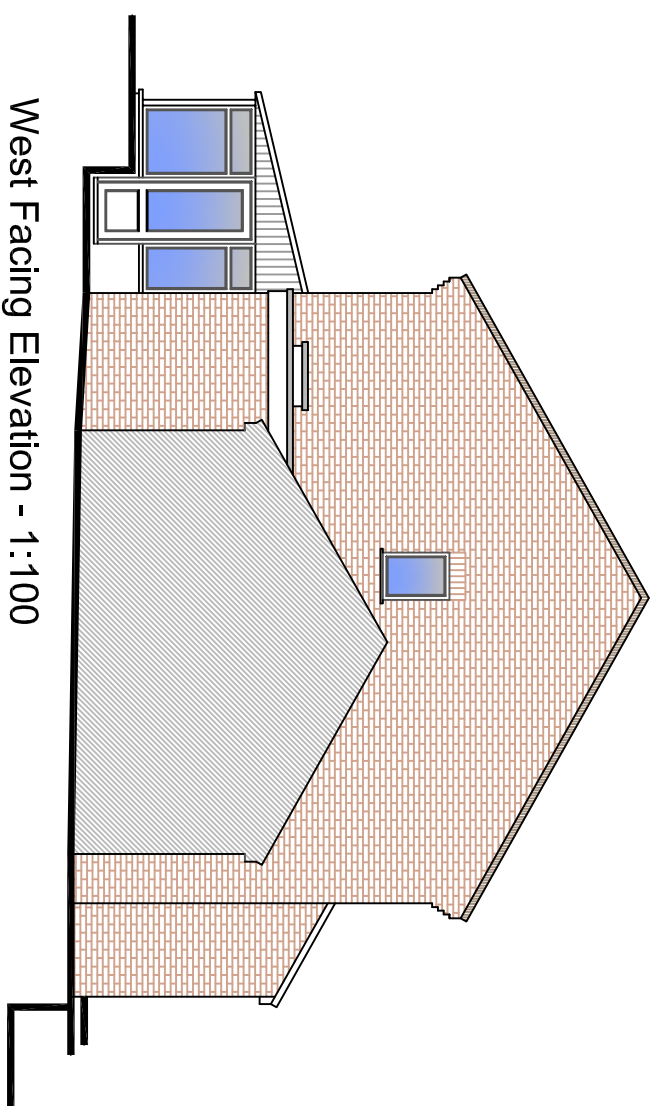




West Facing Elevation - 1:100

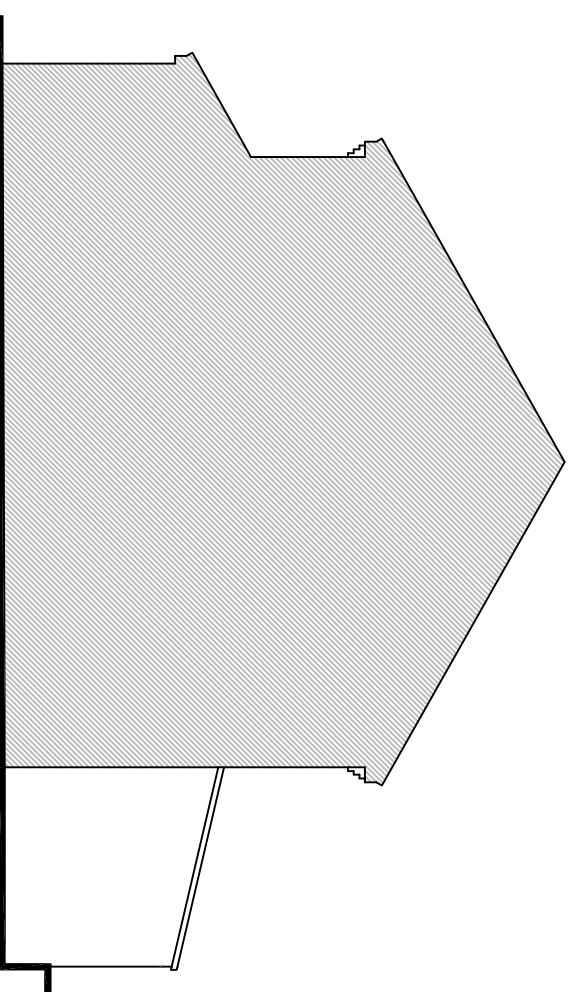

East Facing Elevation - 1:100

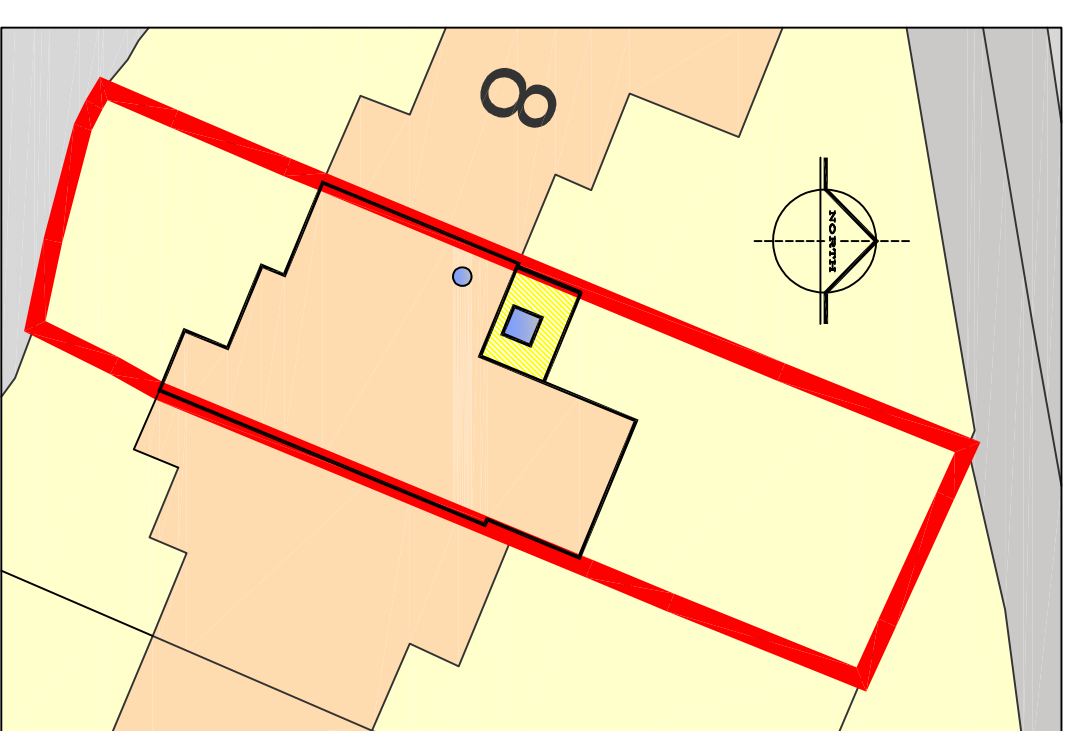

Site Plan - 1:200

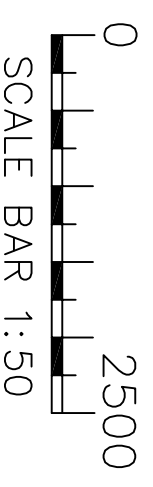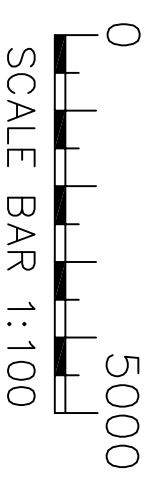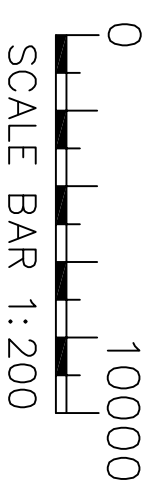

Proposed Extension  
9 Blackthorn Close  
Sidmouth  
EX10 9XR

General Arrangement  
As Proposed

Drg. No.: 105 / 003  
Date: October 2023  
Scale: As Shown @ A3