



NORTHTH ELEVATION

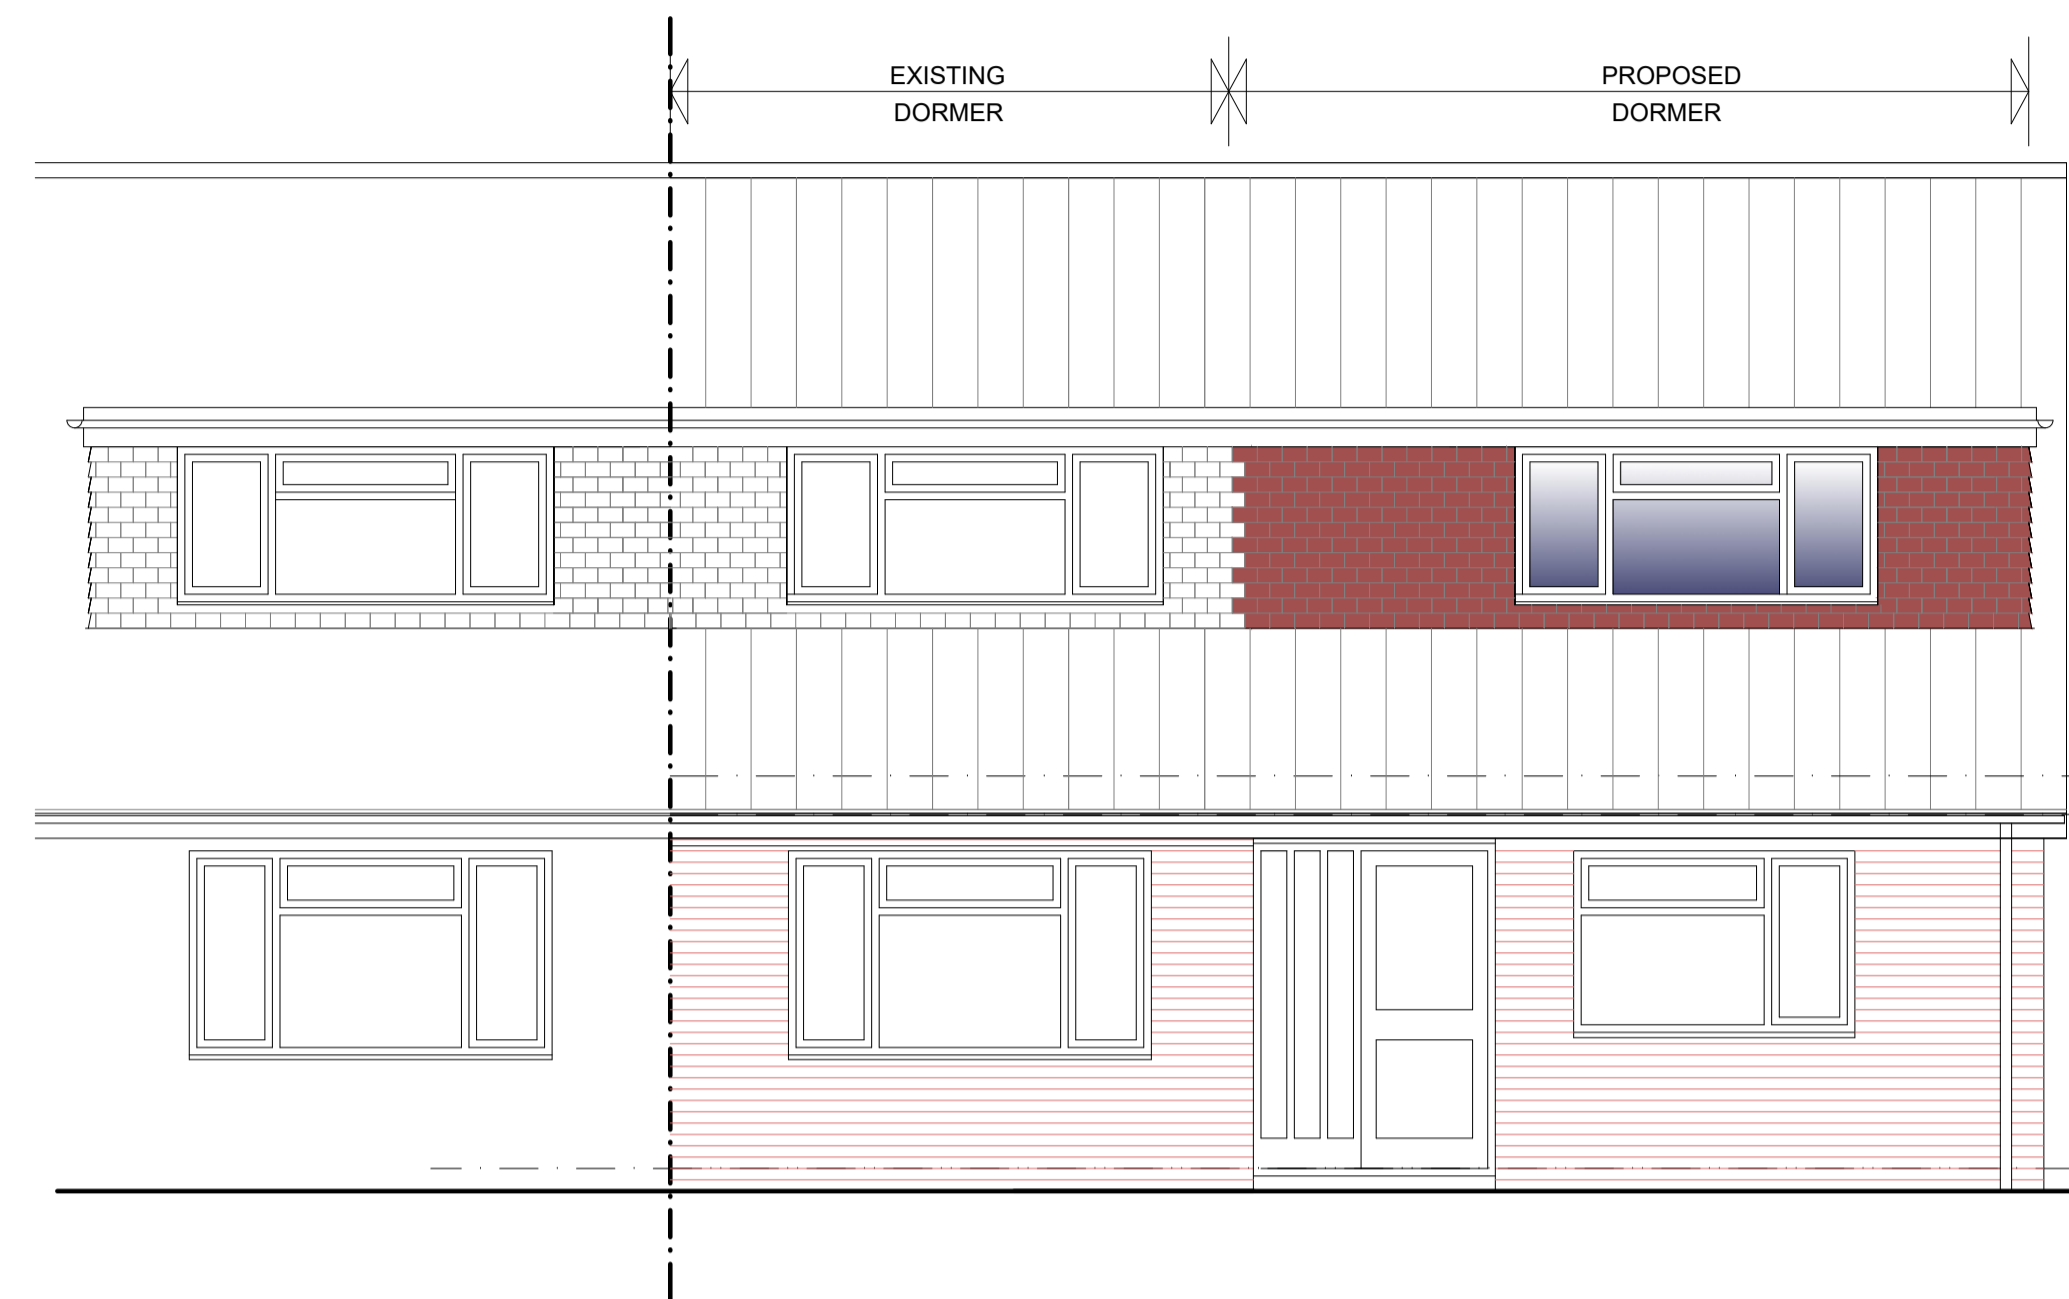


EAST ELEVATION




WEST ELEVATION

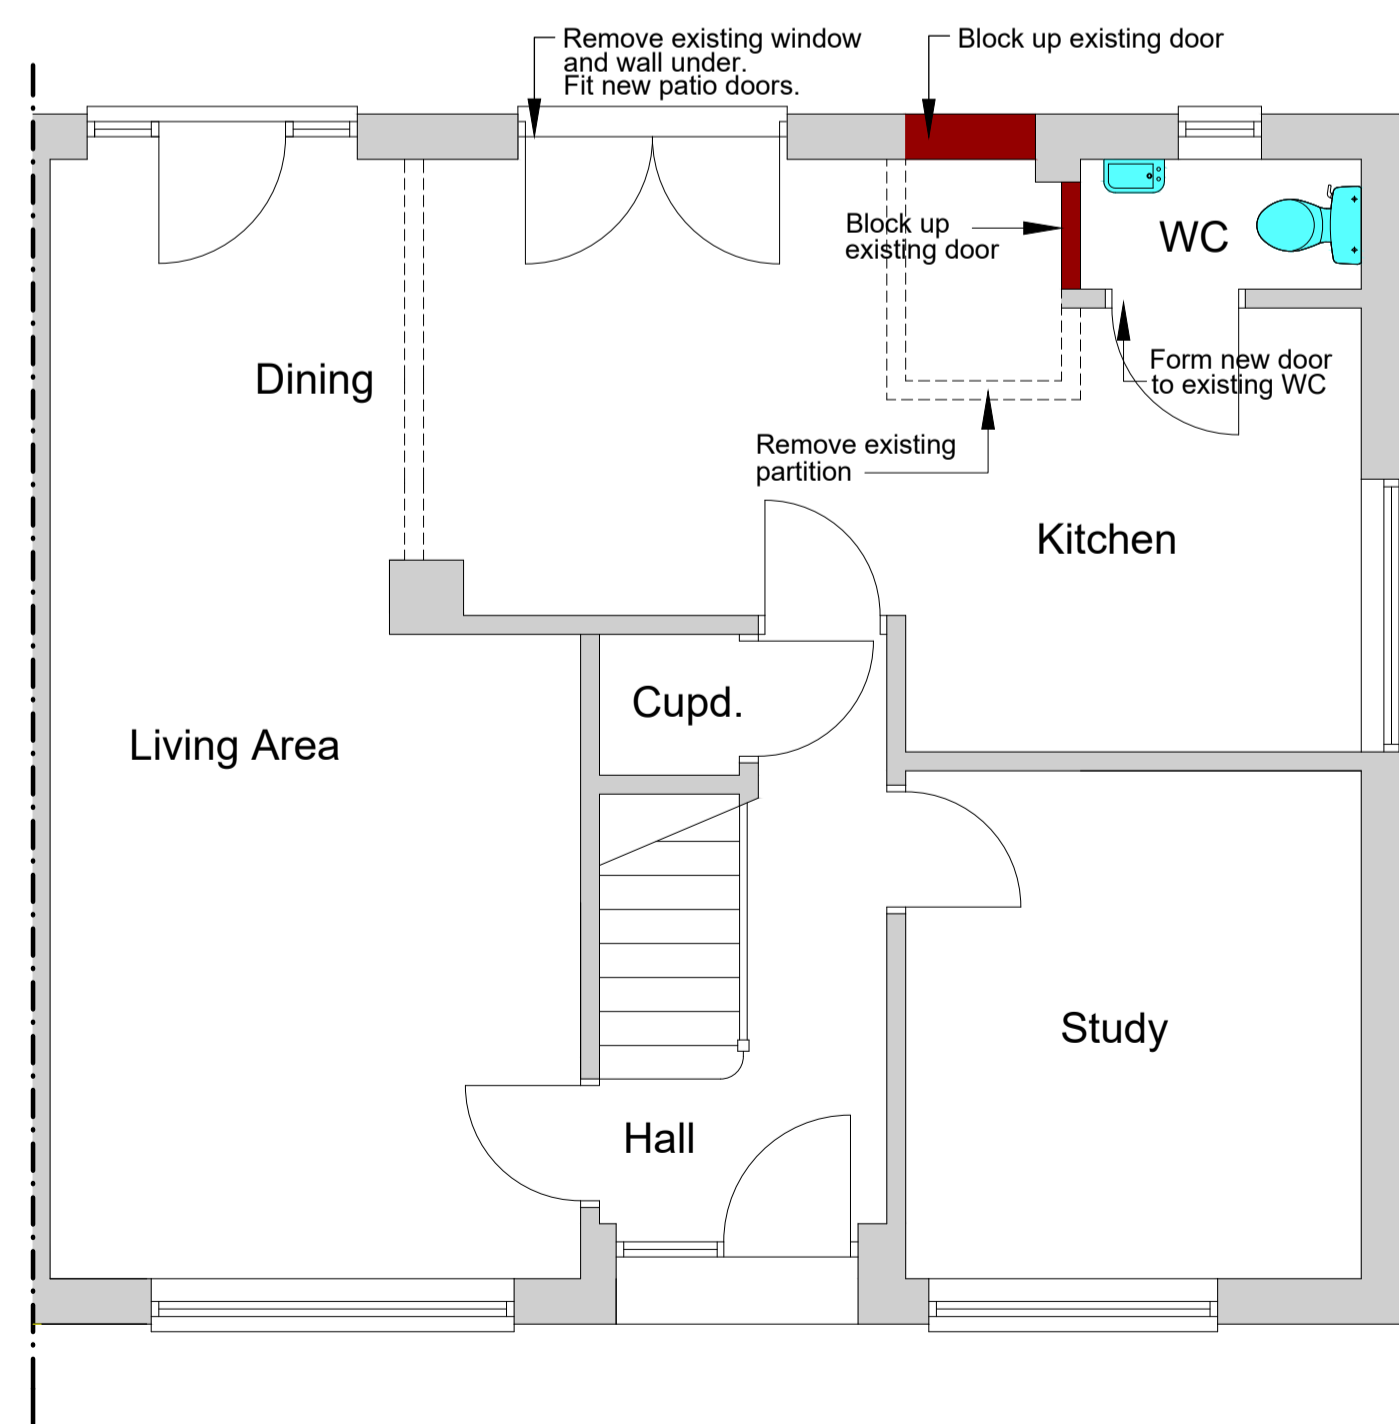

GROUND FLOOR PLAN

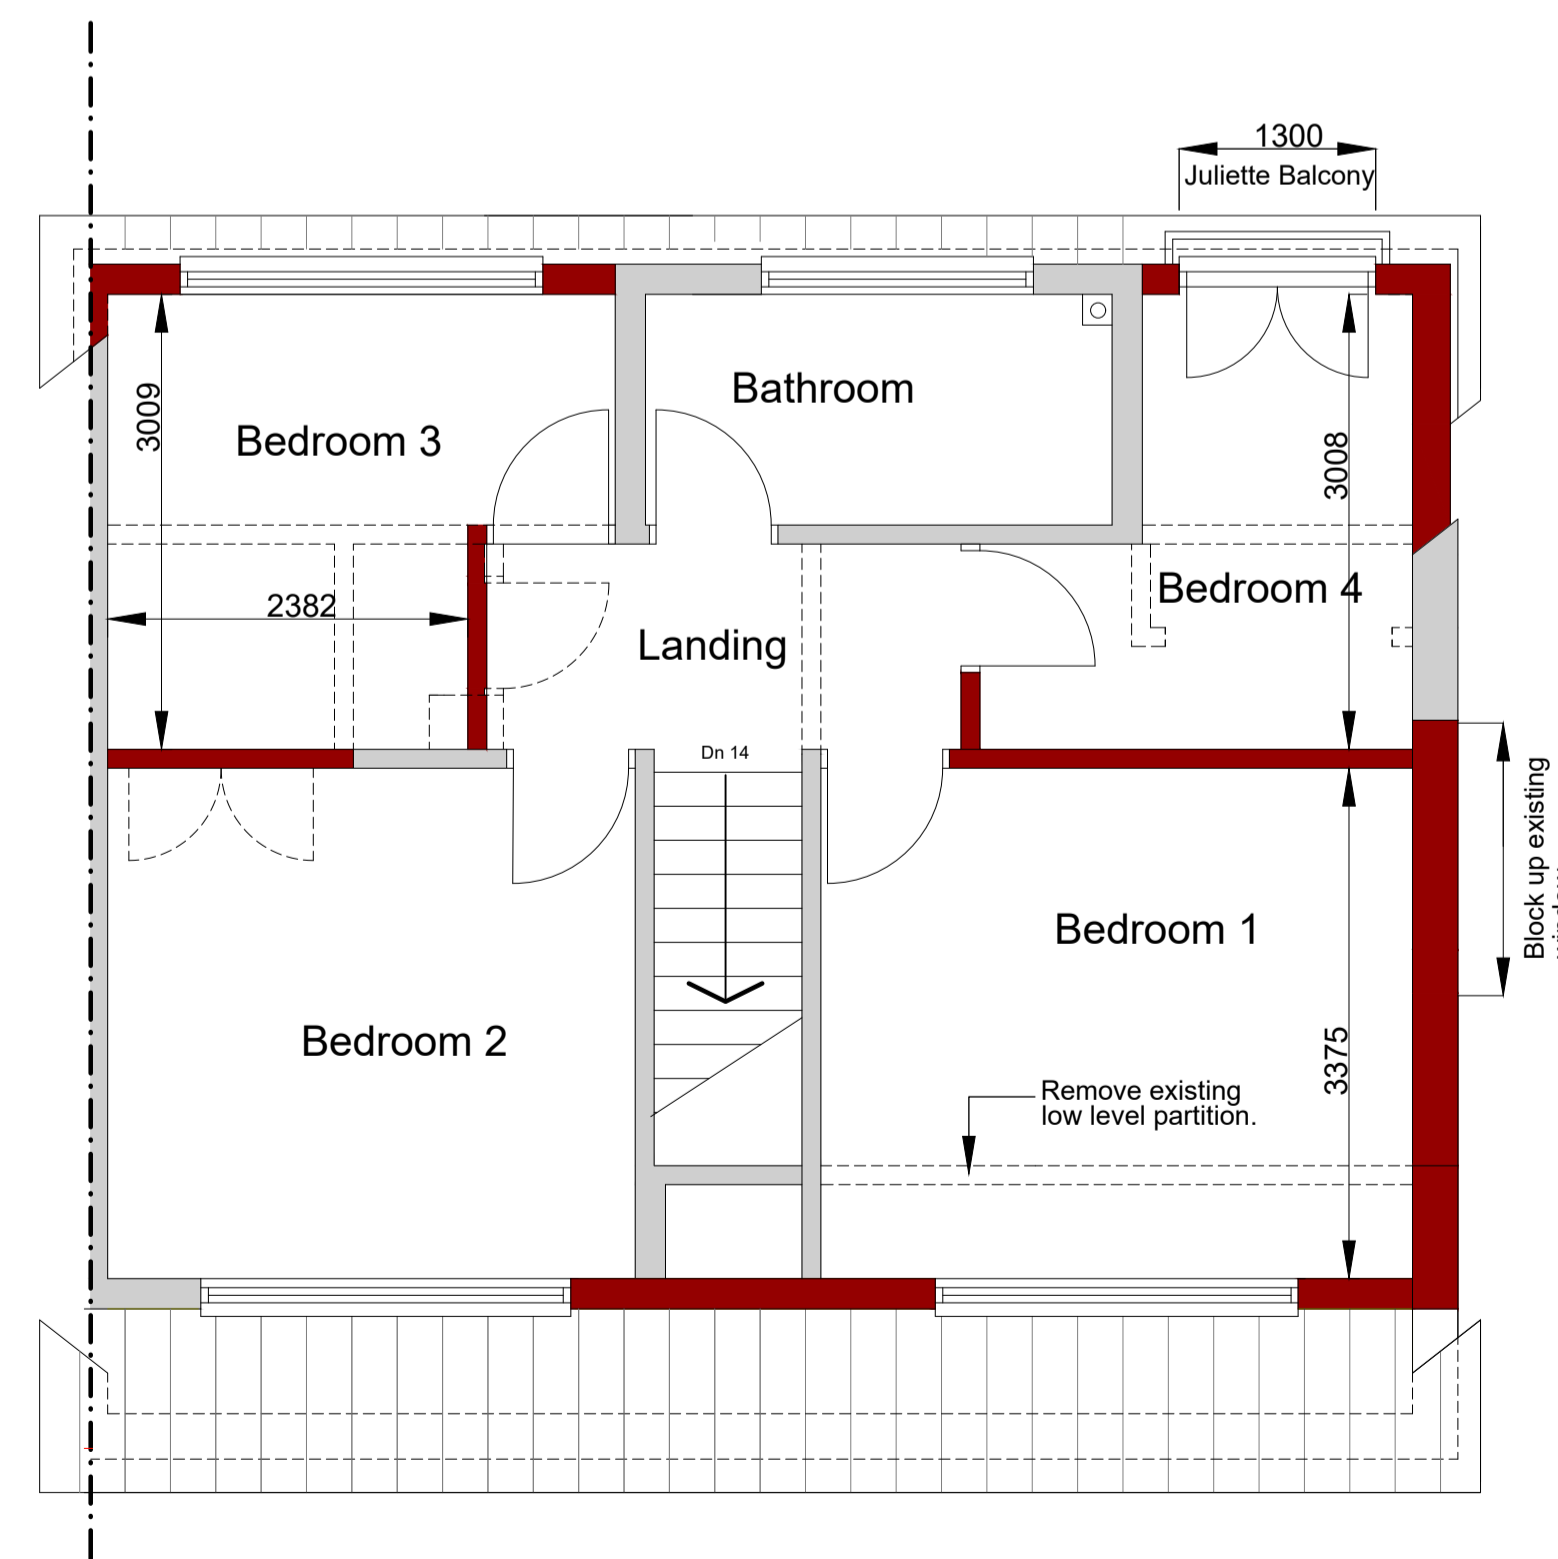


FIRST FLOOR PLAN

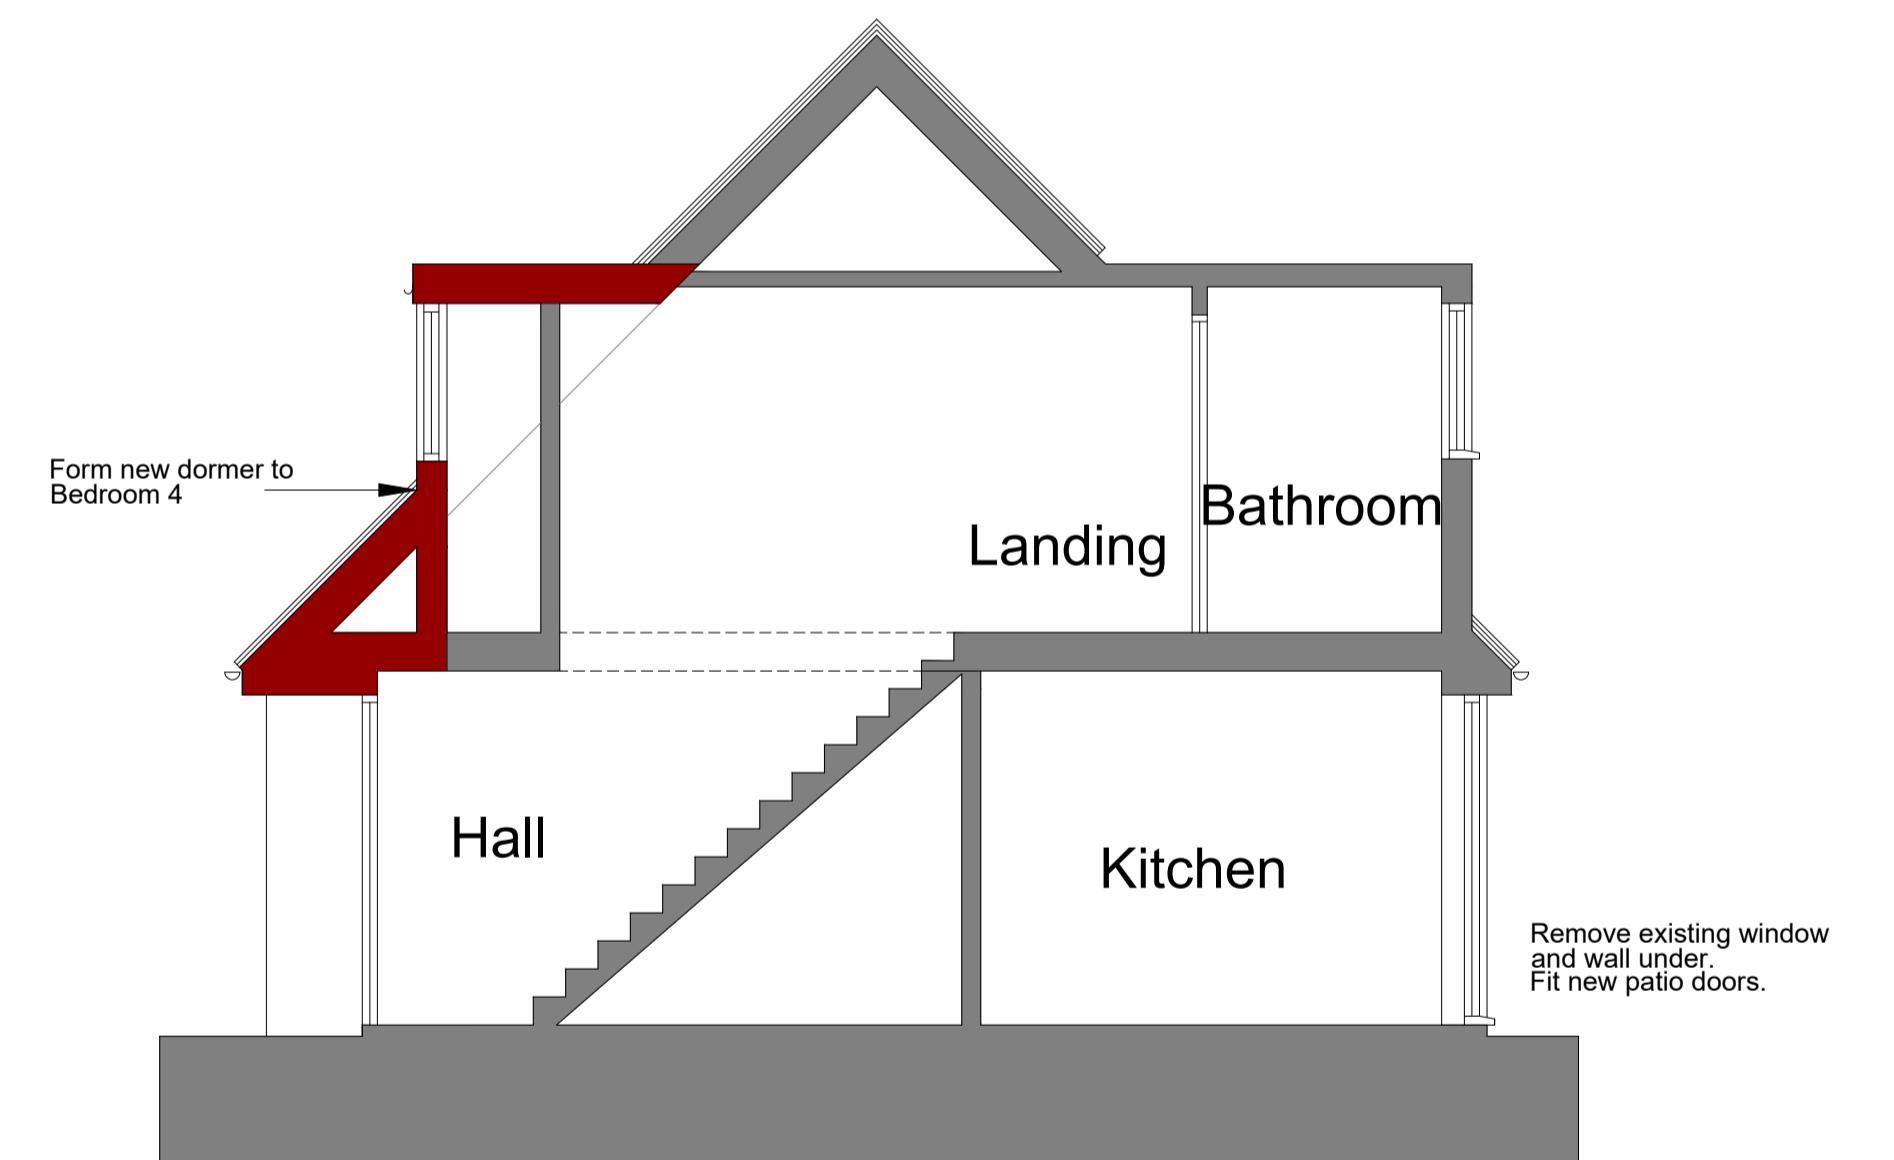

SECTION A-A

- MATERIALS**
- ROOF: GREY ROOFING TILES
  - WALLS: ROUGHCAST RENDER TO MATCH EXISTING
  - WINDOWS: WHITE UPVC TO MATCH EXISTING
  - DORMER CLADDING: PLAIN TILES TO MATCH EXISTING

- LEGEND**
- EXISTING
  - PROPOSED
  - WORK TO BE REMOVED

 

SCALE AT 1:50

Project Title:  
**PROPOSED ALTERATIONS**  
 No. 3 Lye Mead  
 Winford  
 Bristol BS40 8AU  
 for  
 Mr A Snow

Drawing Title:  
**PROPOSED FLOOR PLANS**  
**ELEVATIONS & SECTION**

Date: September 2023  
 Scale: 1:50  
 Drawn: TJP

Drawing Number/Ref:  
**9478/02**

Terry J Prater  
 Architectural Consultant  
 14B The Uplands, Nailsea  
 BS48 4RR  
 Tel. 01275 856289 email. tjprater@btinternet.com