


NORTHTH ELEVATION




EAST ELEVATION




WEST ELEVATION

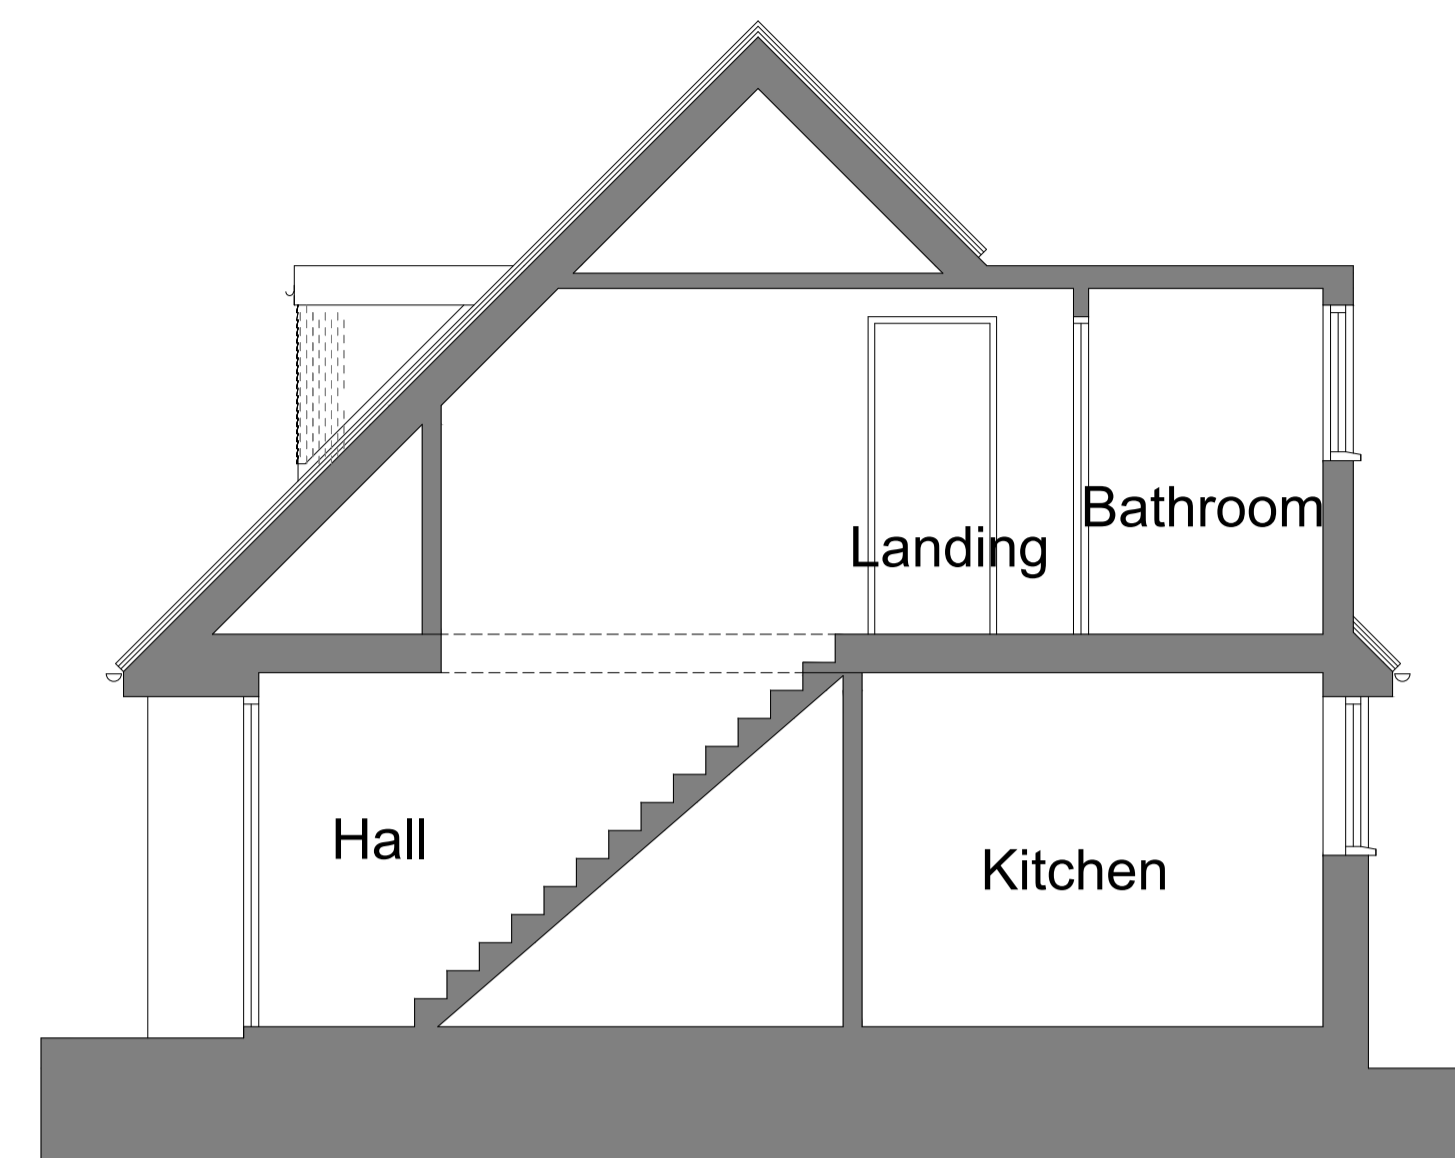

SECTION A-A

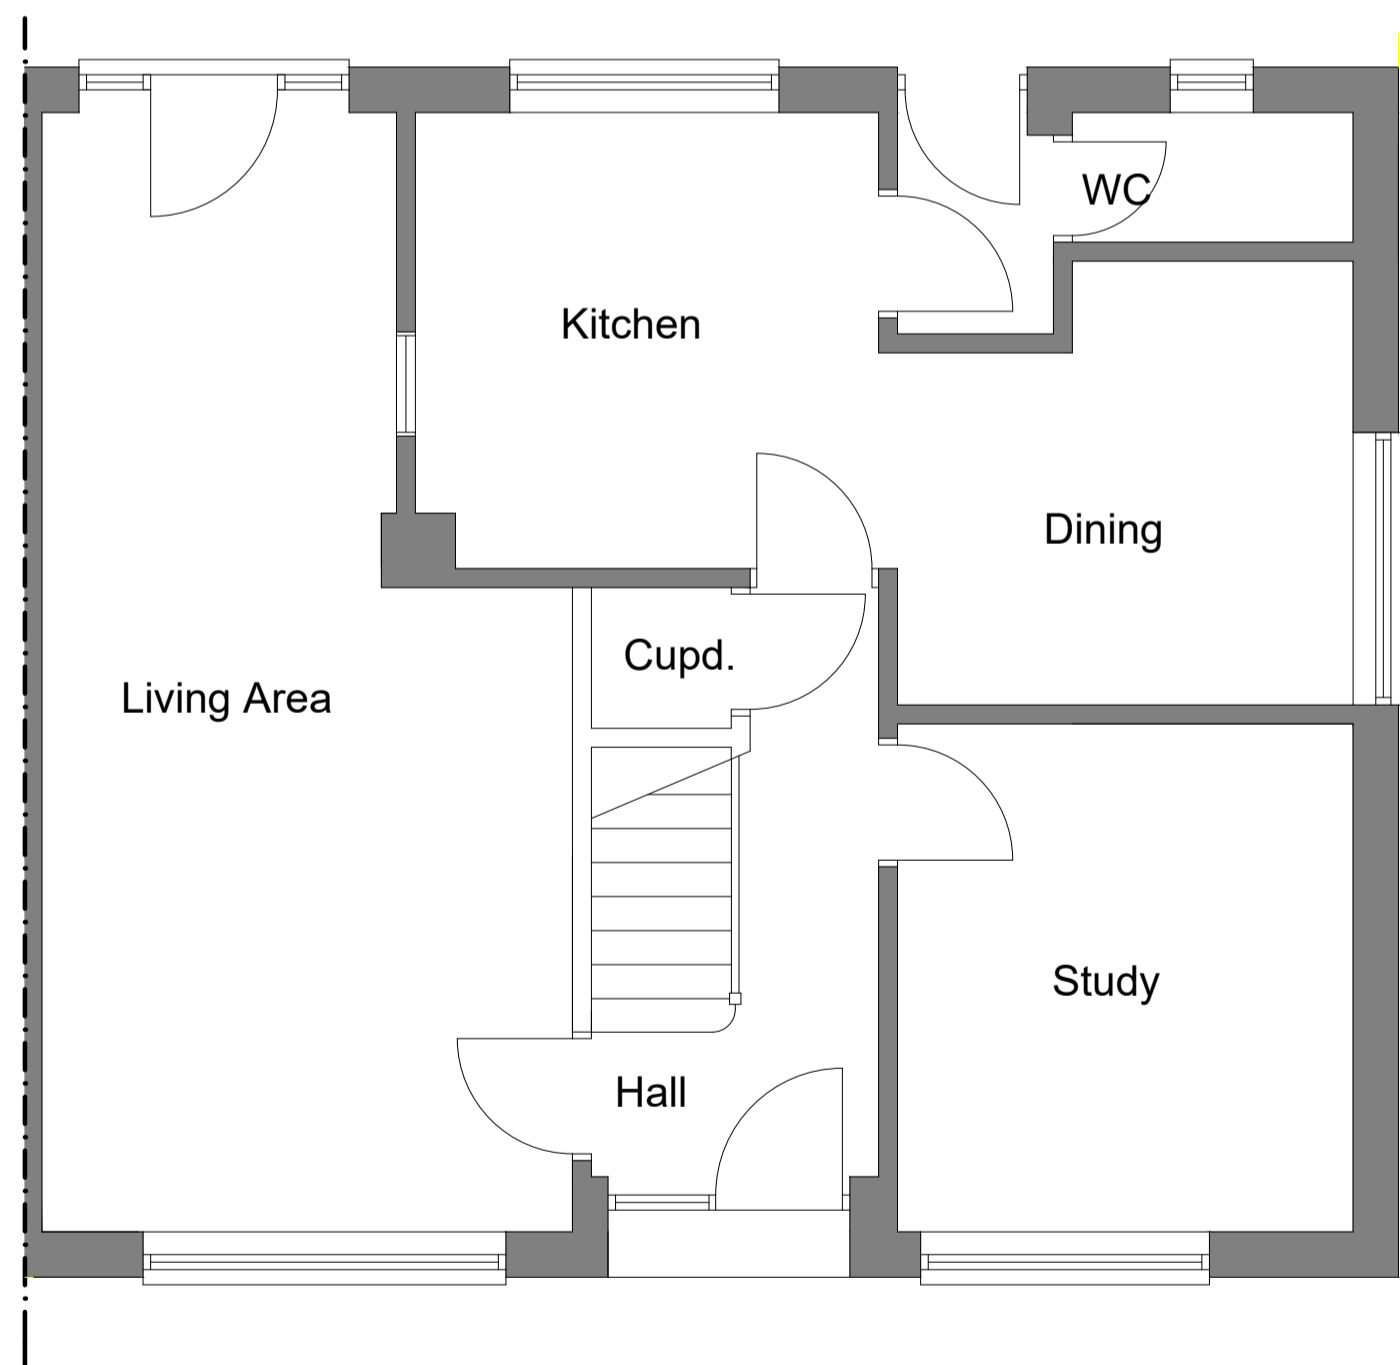


GROUND FLOOR PLAN

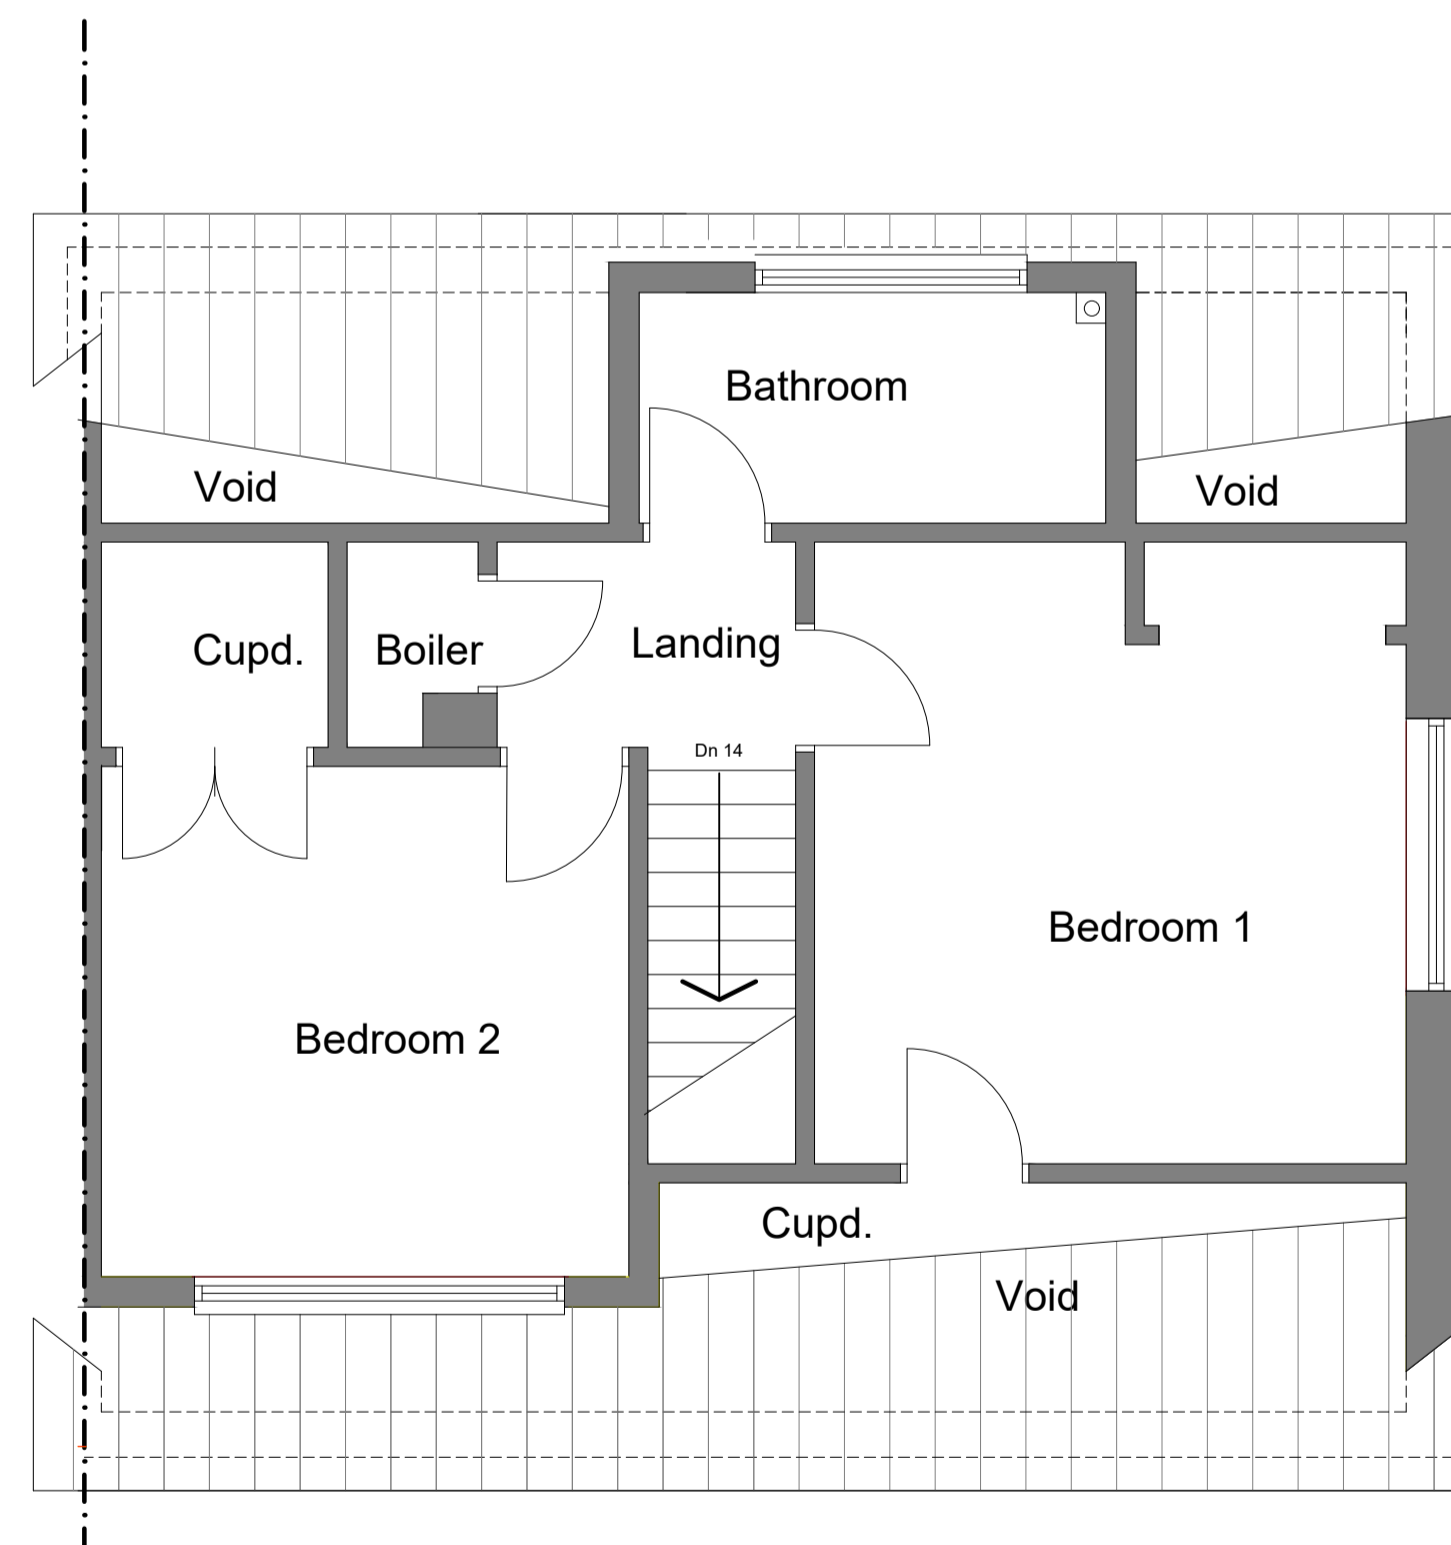

FIRST FLOOR PLAN

- MATERIALS**
- ROOF: GREY ROOFING TILES
  - WALLS: WHITE RENDER
  - WINDOWS: WHITE UPVC
- LEGEND**
- EXISTING
  - PROPOSED

 

SCALE AT 1:50

Project Title: <b>PROPOSED ALTERATIONS</b> No. 3 Lye Mead Winford  Bristol BS40 8AU for <b>Mr A Snow</b>	
Drawing Title: <b>EXISTING FLOOR PLANS</b> <b>ELEVATIONS &amp; SECTION</b>	
Date: September 2023	Drawing Number/Ref: <b>9478/01</b>
Scale: 1:100 1:50	
Drawn: TJP	
Terry J Prater Architectural Consultant 14B The Uplands, Nailsea BS48 4RR Tel. 01275 856289 email. tjprater@btinternet.com	