


2 Roof Existing  
1 : 100



1 First Floor Existing  
1 : 100

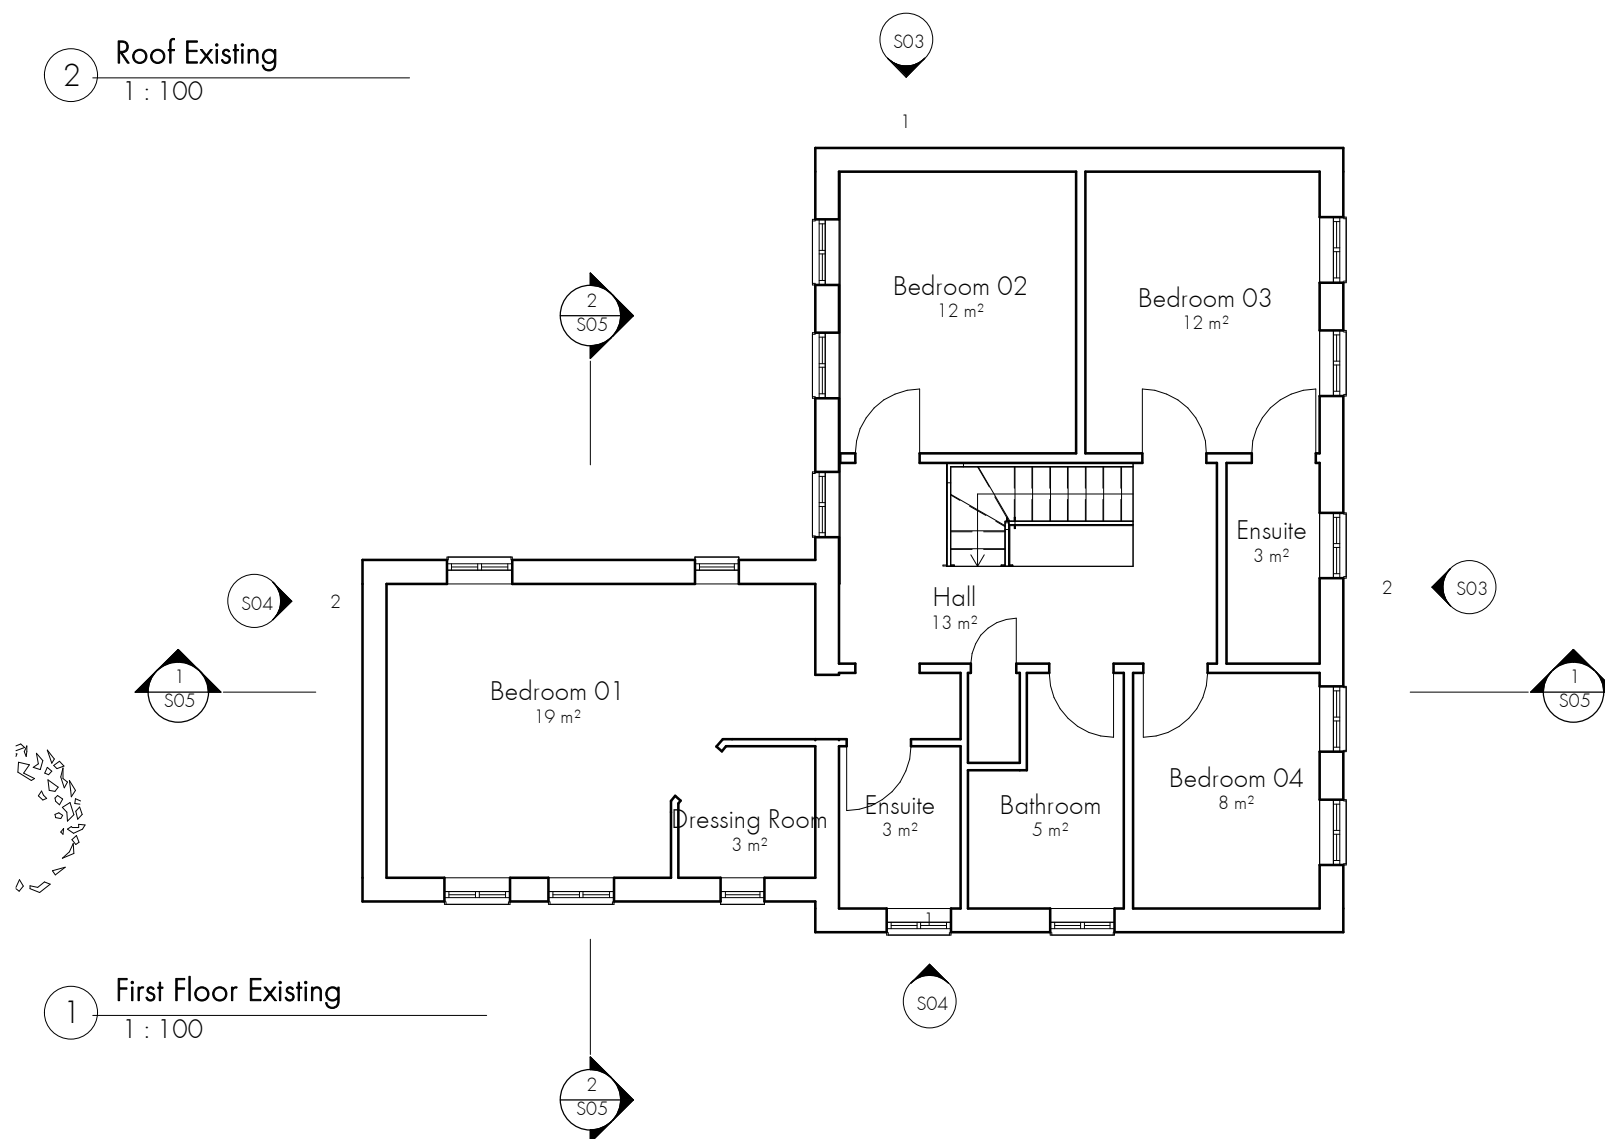

No.	Description	Date

LAWRENCE DUCK  
ARCHITECTURE

e: contact@lawrenceduck.co.uk  
m: 07425152671

Theynes Croft

Existing First Floor Plan

Project number 100

Date 07/11/2023 16:16:47

Drawn by LD

Checked by -

Drawing no S02

Scale 1 : 100

Paper size A3